
TYPICAL CROSS SECTION SHOWING STEP CONSTRUCTION ON EXISTING FILL

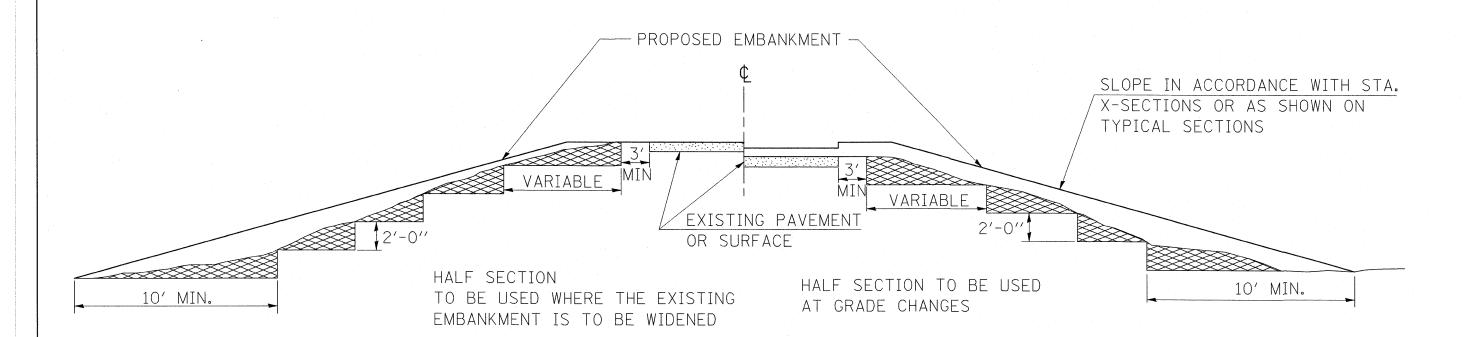



TILE NAME =

)998854-sht-deta

MATERIAL TO BE REMOVED AND REPLACED IN THE EMBANKMENT IN ACCORDANCE WITH ART. 205.04 OF THE STANDARD SPECIFICATION. COST TO BE INCLUDED IN THE VARIOUS ITEMS OF EXCAVATION AND NO ADDITIONAL COMPENSATION WILL BE ALLOWED BECAUSE OF THIS WORK.

1/1/21/21/2									
DRAWN	_2-15-8								
EVISED	_8-15-9								

STD. 9-16 RESIZED 5-7-08

	USER NAME = HAS	DESIGNED	-	MTD	REVISED	-		
ails55.dgn			DRAWN	-	HAS	REVISED	-	
	PLOT SCALE = 0.0833 '/ IN.		CHECKED	-	RDP	REVISED		
		Ø:12:28 AM		-	12/10	REVISED	-	

STATE OF ILLINOIS
DEPARTMENT OF TRANSPORTATION

STEP	CONSTRUCTION				ON EXISTIN			i FILL	DETAILS		
	SHEET	NO	1	ΟE	1	SHEE	TS	STA		TO ST	- A