



STAGE I REMOVAL

STAGE CONSTRUCTION NOTES


1. All staging sections are looking in the direction of increasing stations.
2. Hatched areas indicate removal.
3. Removal of existing side mounted steel railing is included with Removal of Existing Structures No. 2.

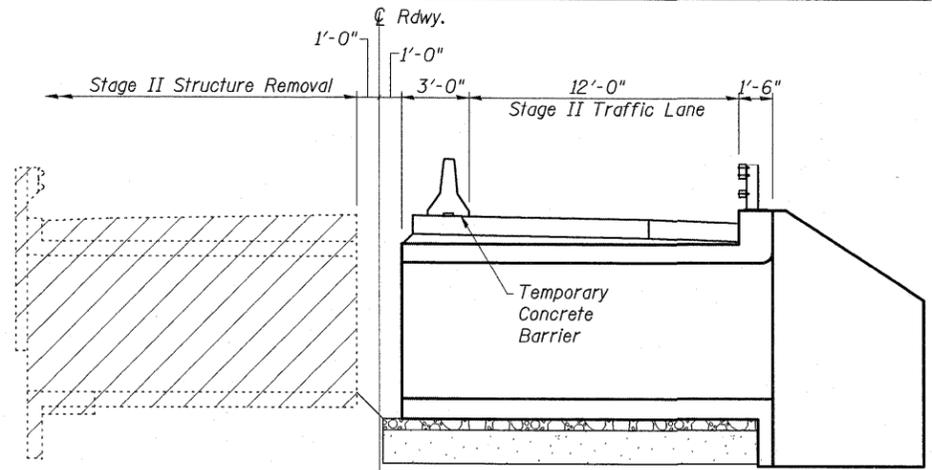


STAGE II REMOVAL

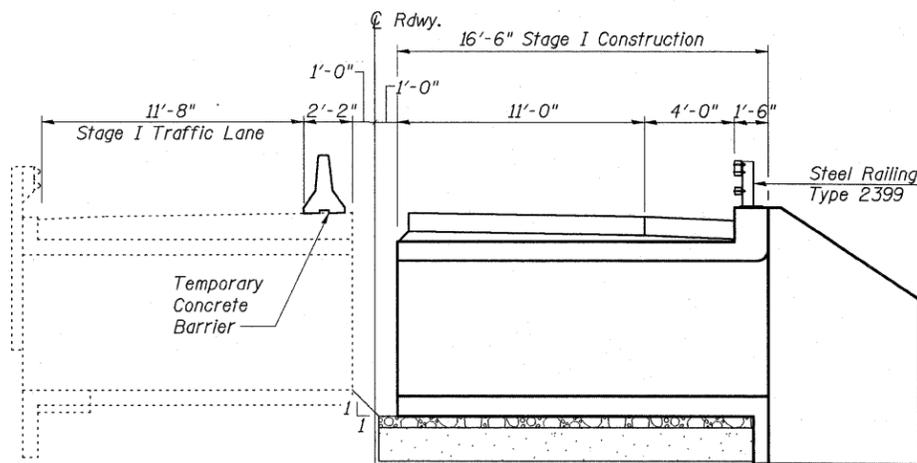

STAGE I CONSTRUCTION

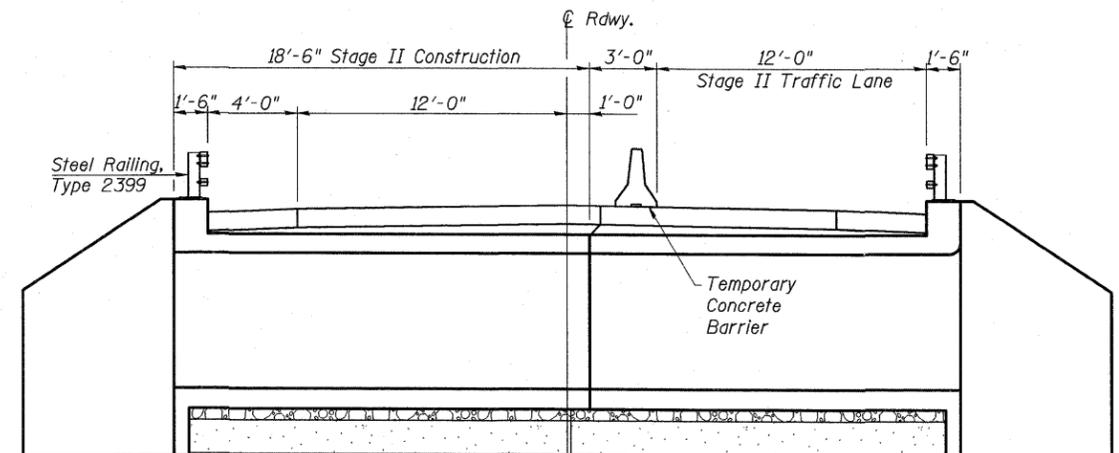

STAGE II CONSTRUCTION

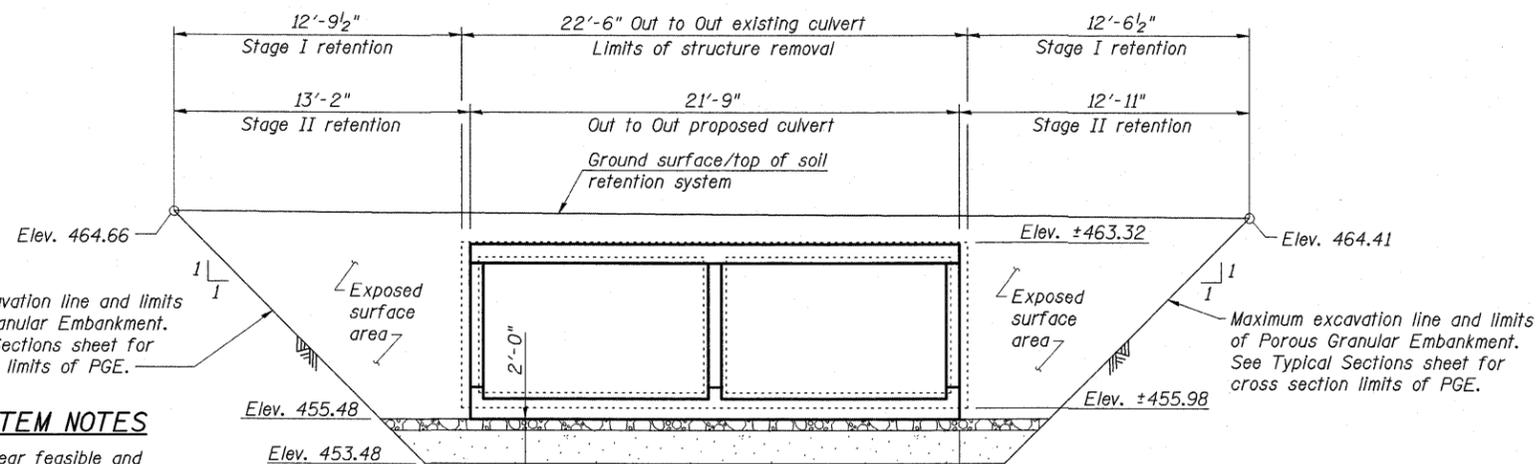

TEMPORARY SOIL RETENTION SYSTEM NOTES

1. A cantilevered sheet piling design does not appear feasible and additional members or other retention systems may be necessary. The Contractor shall submit a temporary soil retention system design including plan details and calculations for review and acceptance by the Engineer.
2. Plan dimensions and details relative to existing plans are subject to nominal construction variations.

SECTION THRU BARRELS SHOWING TEMPORARY SOIL RETENTION SYSTEM LIMITS

FILE NAME =	USER NAME = HAS
0762007-98854-02-Str01.dgn	

PLOT SCALE = 01' 1" / IN.	PLOT DATE = 12/27/2010 10:14:08 AM
---------------------------	------------------------------------

DESIGNED - MTD 06/10	REVISIONS
CHECKED - MJW 09/10	REVISIONS
DRAWN - DWH 07/10	REVISIONS
CHECKED - MTD 12/10	REVISIONS

REVISIONS	REVISIONS

**STATE OF ILLINOIS
DEPARTMENT OF TRANSPORTATION**

**STAGE CONSTRUCTION DETAILS
STRUCTURE NO. 076-2007**

SHEET NO. 2 OF 7 SHEETS

F.A.P. RTE.	SECTION	COUNTY	TOTAL SHEETS	SHEET NO.
778	3B-2	POPE	50	22
CONTRACT NO. 98854				

ILLINOIS FED. AID PROJECT AID