


CUT = 0 S.F.
FILL = 600.47 S.F.

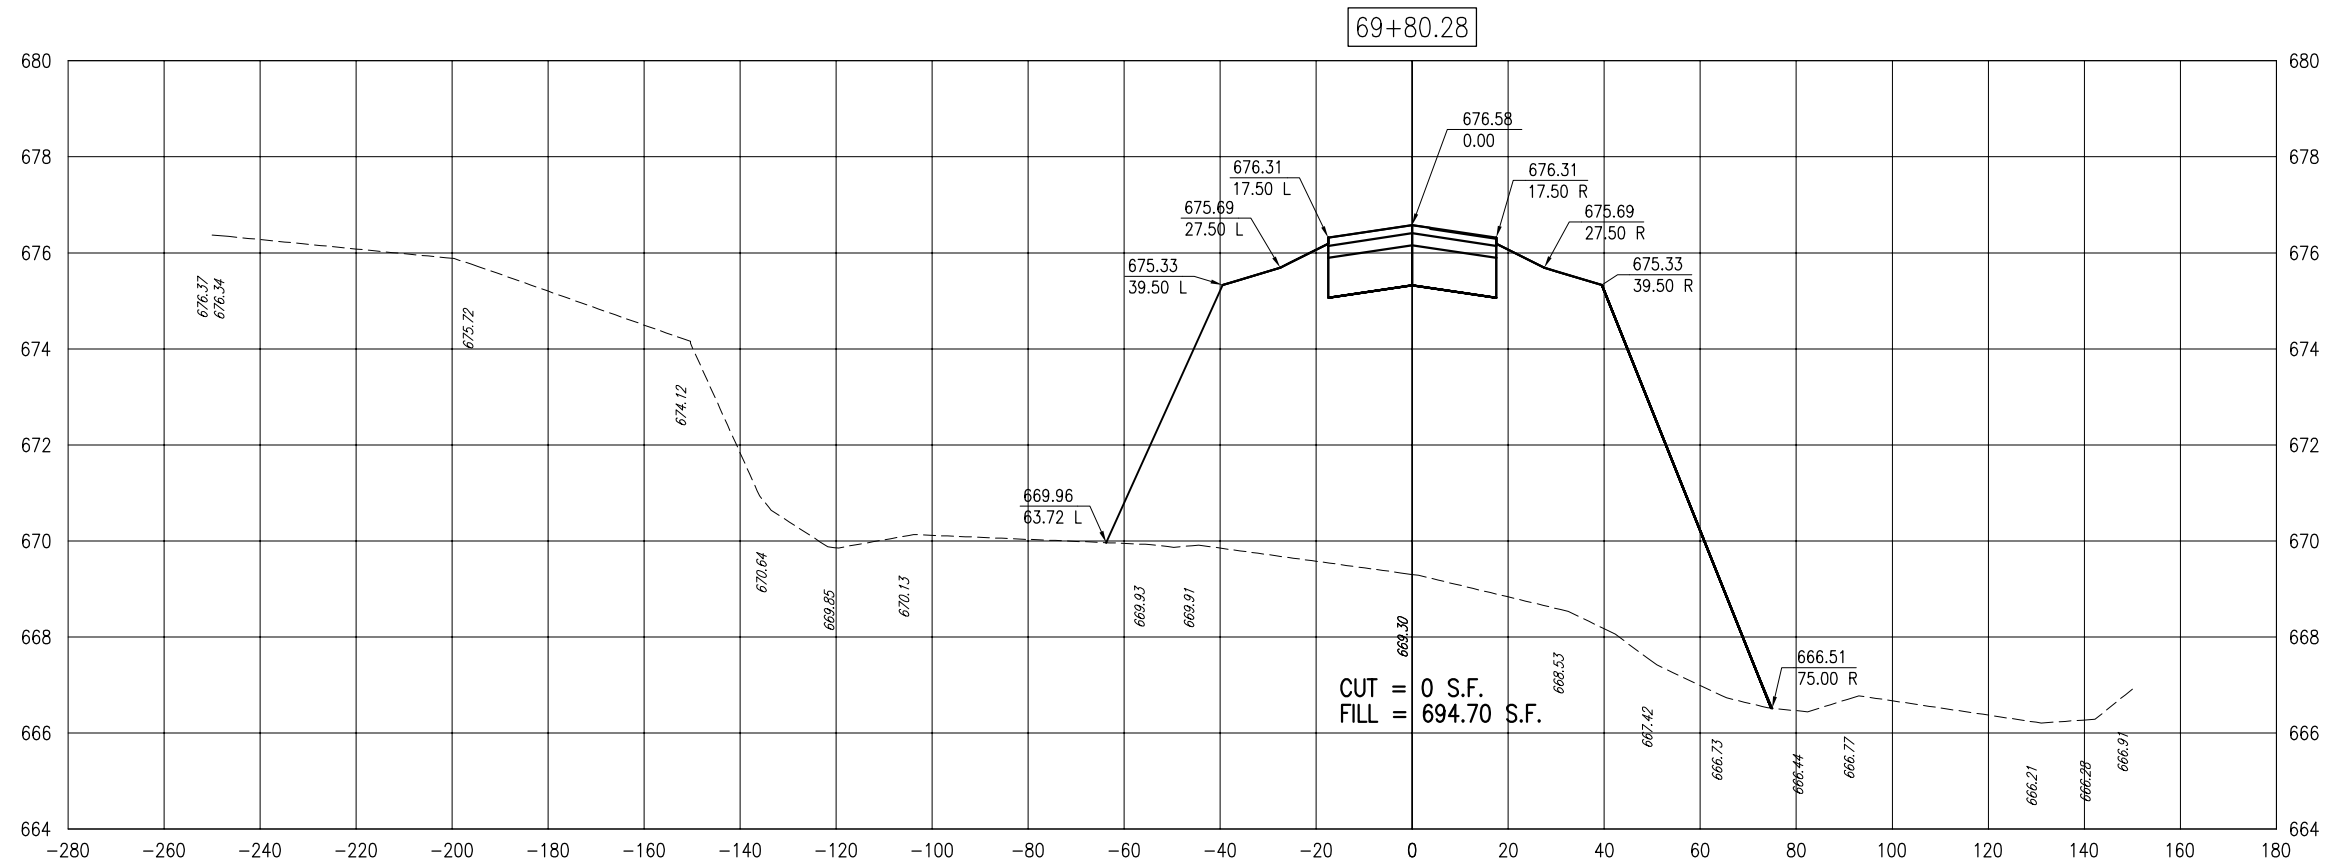


CUT = 0 S.F.
FILL = 694.70 S.F.

DATE	REVISION	BY

**LITCHFIELD MUNICIPAL AIRPORT
LITCHFIELD, ILLINOIS**

IL. PROJ.: 31F-4046 A.I.P. PROJ.: 3-17-0063-B17

Hanson Project No. 10A0094D_0800	MDR	01/04/11
Filename R-302-XSEC.DWG	JEO	01/04/11
Scale V. 1"=2', H. 1"=20'	CAH	02/17/11
Date 02/04/11		
LAYOUT		
DRAWN		
REVIEWED		

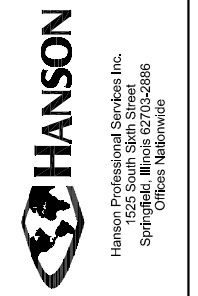

**TAXIWAY "C"
EXTENSION**

CROSS-SECTIONS FOR TAXIWAY C
STA. 69+80.28 TO STA. 70+00

MAR 14 2011 11:00 AM HAGL000382 I:\AIRPORTS\LITCHFIELD\10A0094\CADD\AIRPORT\SHEET\R-302-XSEC.DWG - STA. 69+80.28 TO STA. 70+00