


RTE	SECTION	COUNTY	TOTAL SHEETS	SHEET NO.
344	(46-1S&47)WRS-2	LAKE	234	155
STA.	TO STA.			
FED. ROAD DIST. NO. 7	ILLINOIS FED. AID PROJECT			
CONTRACT NO. 60956				

THE TRAFFIC SIGNAL CONTROL EQUIPMENT FOR THIS PROJECT SHALL BE "EAGLE" TO MATCH THE EXISTING ADJACENT SYSTEM.

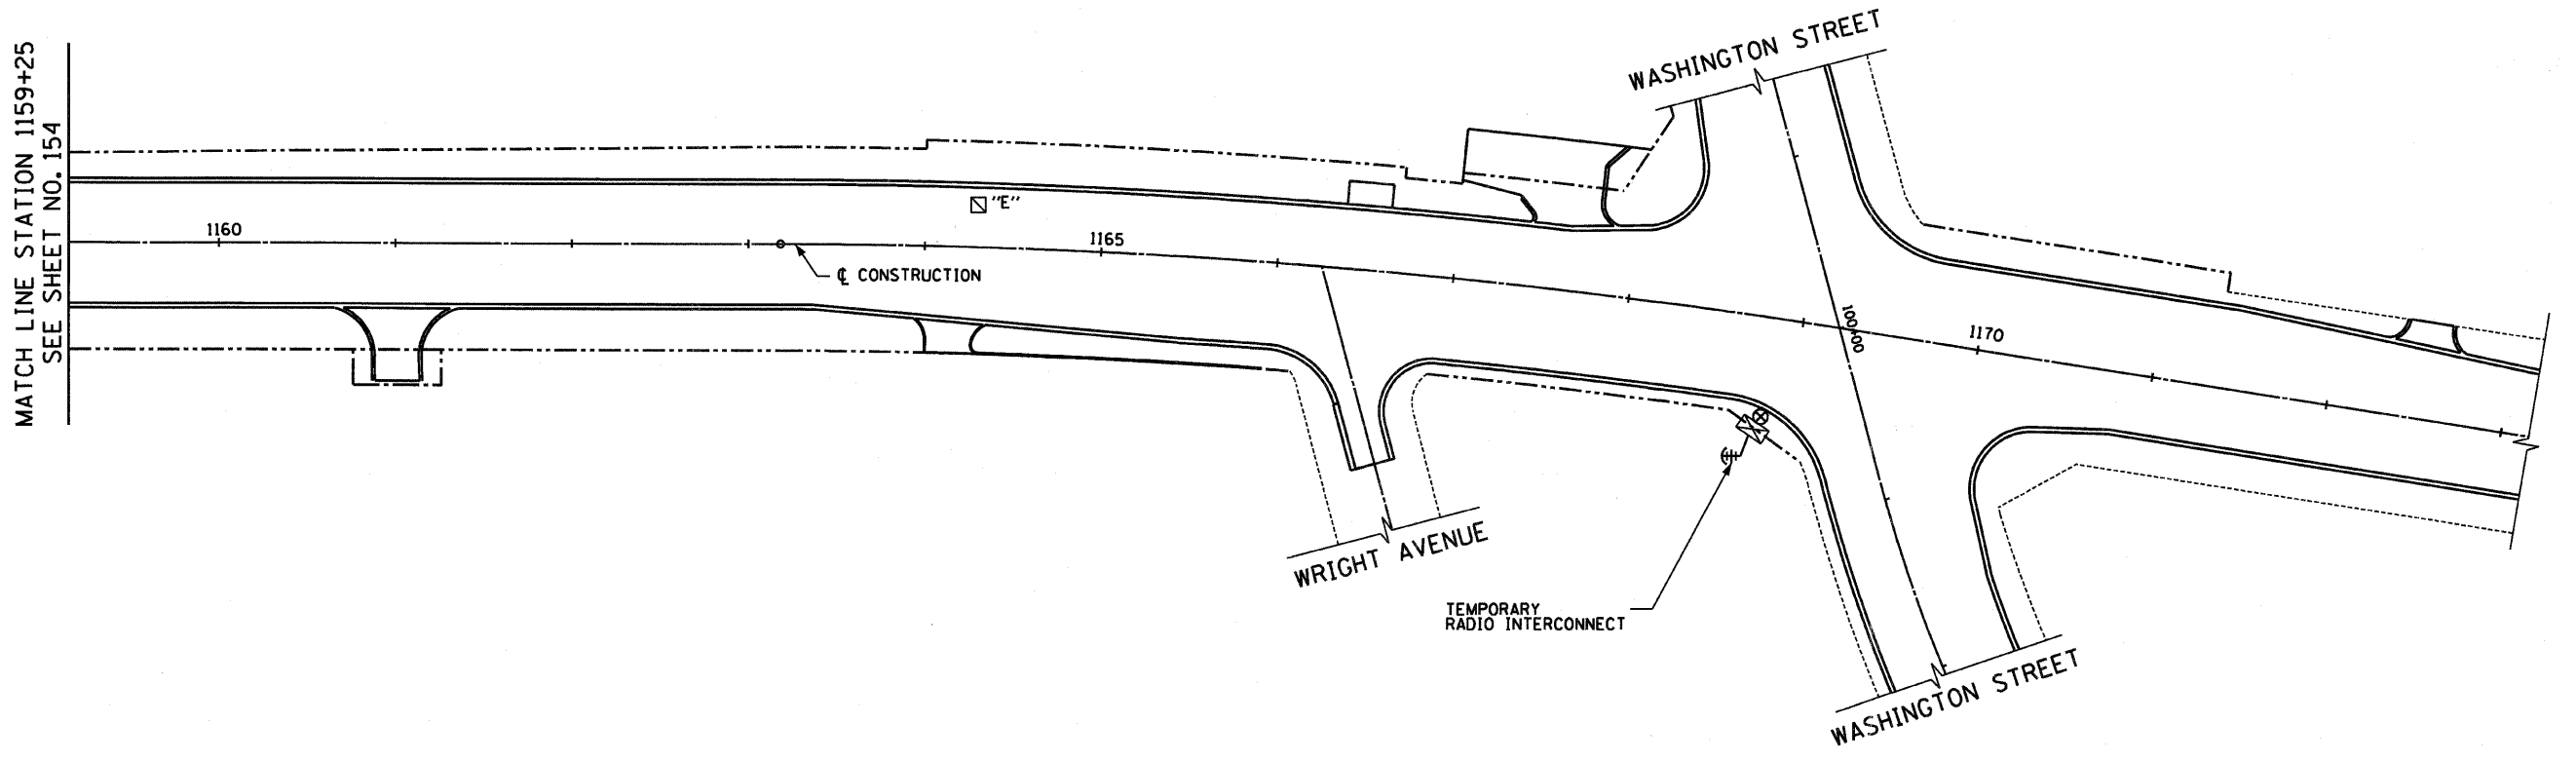

**INTERCONNECT PLAN LEGEND**

	PROPOSED	EXISTING
CONTROLLER		
HANDHOLE		
HEAVY DUTY HANDHOLE		
DOUBLE HANDHOLE		
G.S. CONDUIT IN TRENCH OR PUSHED		
DETECTOR LOOP		
COMMON TRENCH	CT	
UNIT DUCT	UD	
SYSTEM	S	
INTERSECTION	IP	I
WOOD POLE		
EXISTING HANDHOLE TO BE REMOVED		
RADIO INTERCONNECT ANTENNA		

REVISIONS	
NAME	DATE

ILLINOIS DEPARTMENT OF TRANSPORTATION  
**TEMPORARY TRAFFIC SIGNAL SYSTEM INTERCONNECT PLAN**  
 U.S. ROUTE 45  
 STATION 1159+25 TO STATION 1173+20

HORIZ. 50 0 50  
 SCALE IN FEET

DATE 12/14/09  
 DRAWN BY MB/AJP  
 CHECKED BY KMM



12/14/09 - g:\401\2000\0005302\cct\shah\interconnect3\_111.sht