
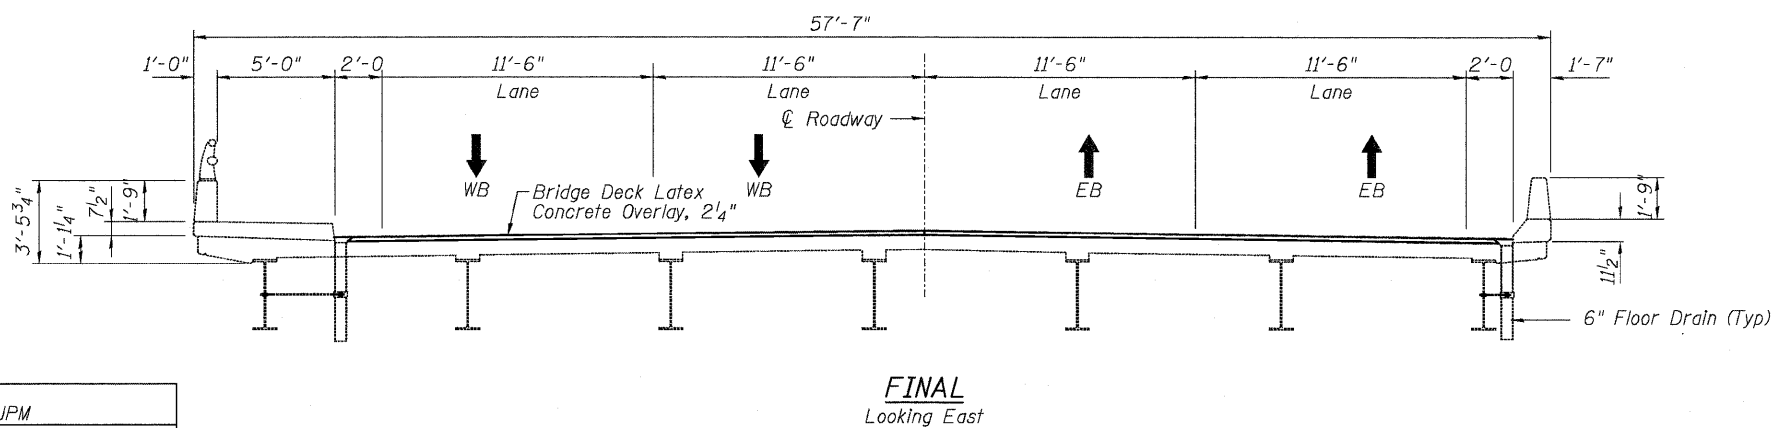
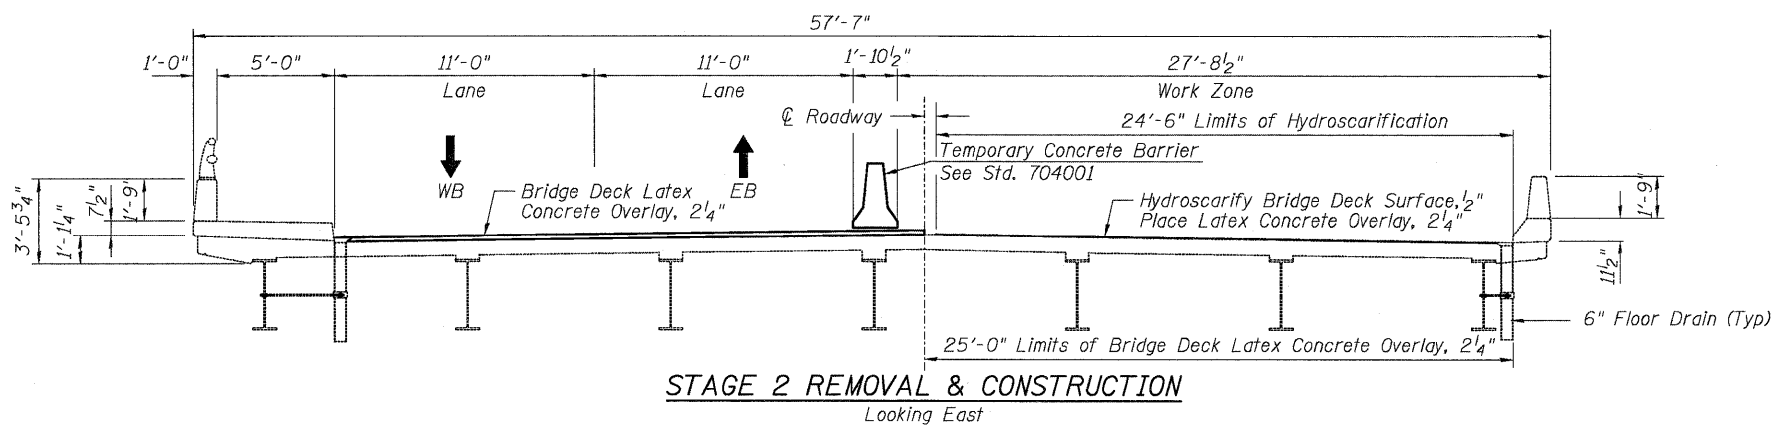
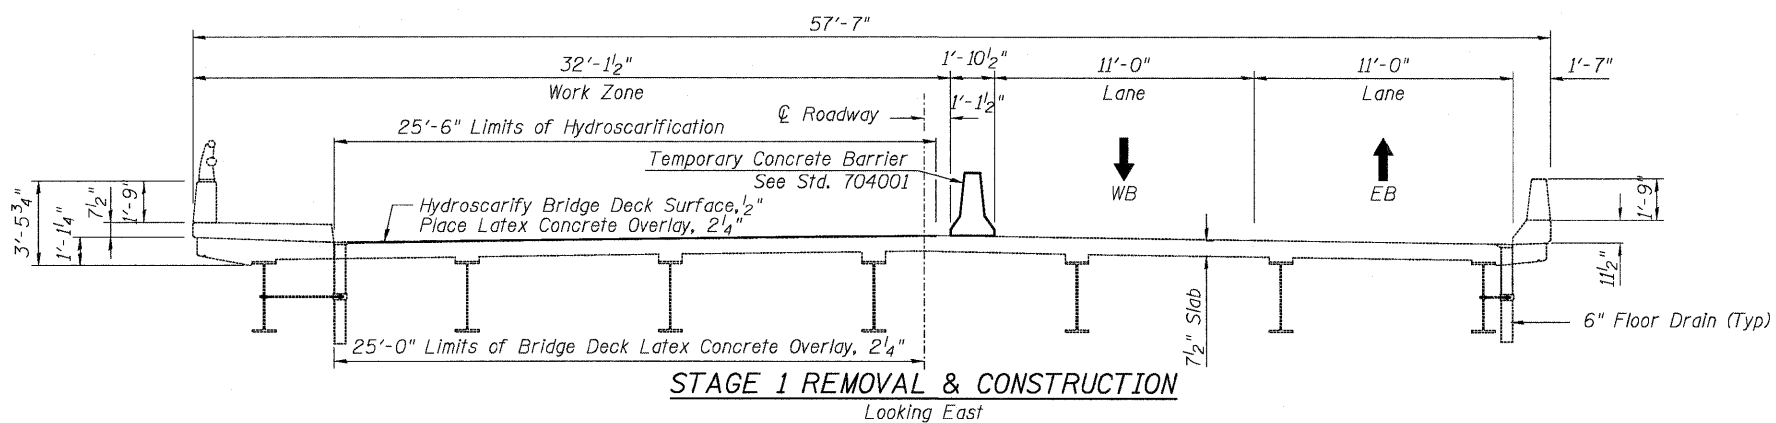


STATE OF ILLINOIS
DEPARTMENT OF TRANSPORTATION

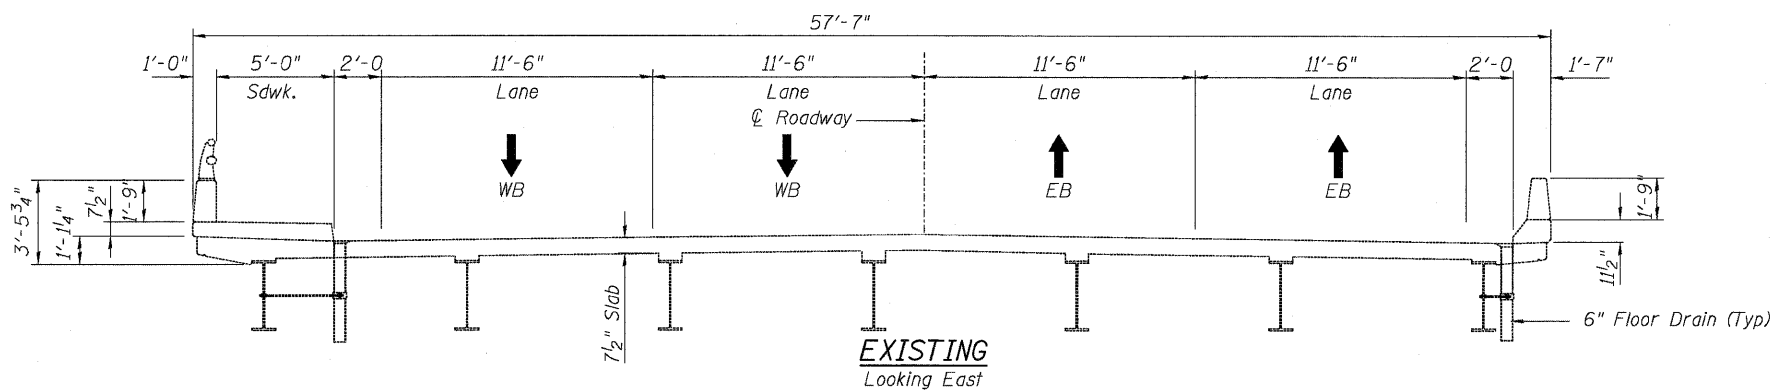

LEGEND:

 Bridge Deck Hydro-scarification 1/2"

STAGE CONSTRUCTION DETAILS
STRUCTURE NO. 049-0037

DESIGNED	JPM
CHECKED	TG
DRAWN	MPS
CHECKED	JPM, TG



180 S. WACKER DRIVE SUITE 700 • CHICAGO IL 60606 • P.312-686-8918 F.312-686-8415

SHEET NO. S2	F.A.P. RTE.	SECTION	COUNTY	TOTAL SHEETS	SHEET NO.
	335	120 R-I-1	LAKE	18	9
S6 SHEETS	CONTRACT NO. 60J54			ILLINOIS FED. AID PROJECT	