



STATE OF ILLINOIS  
DEPARTMENT OF TRANSPORTATION

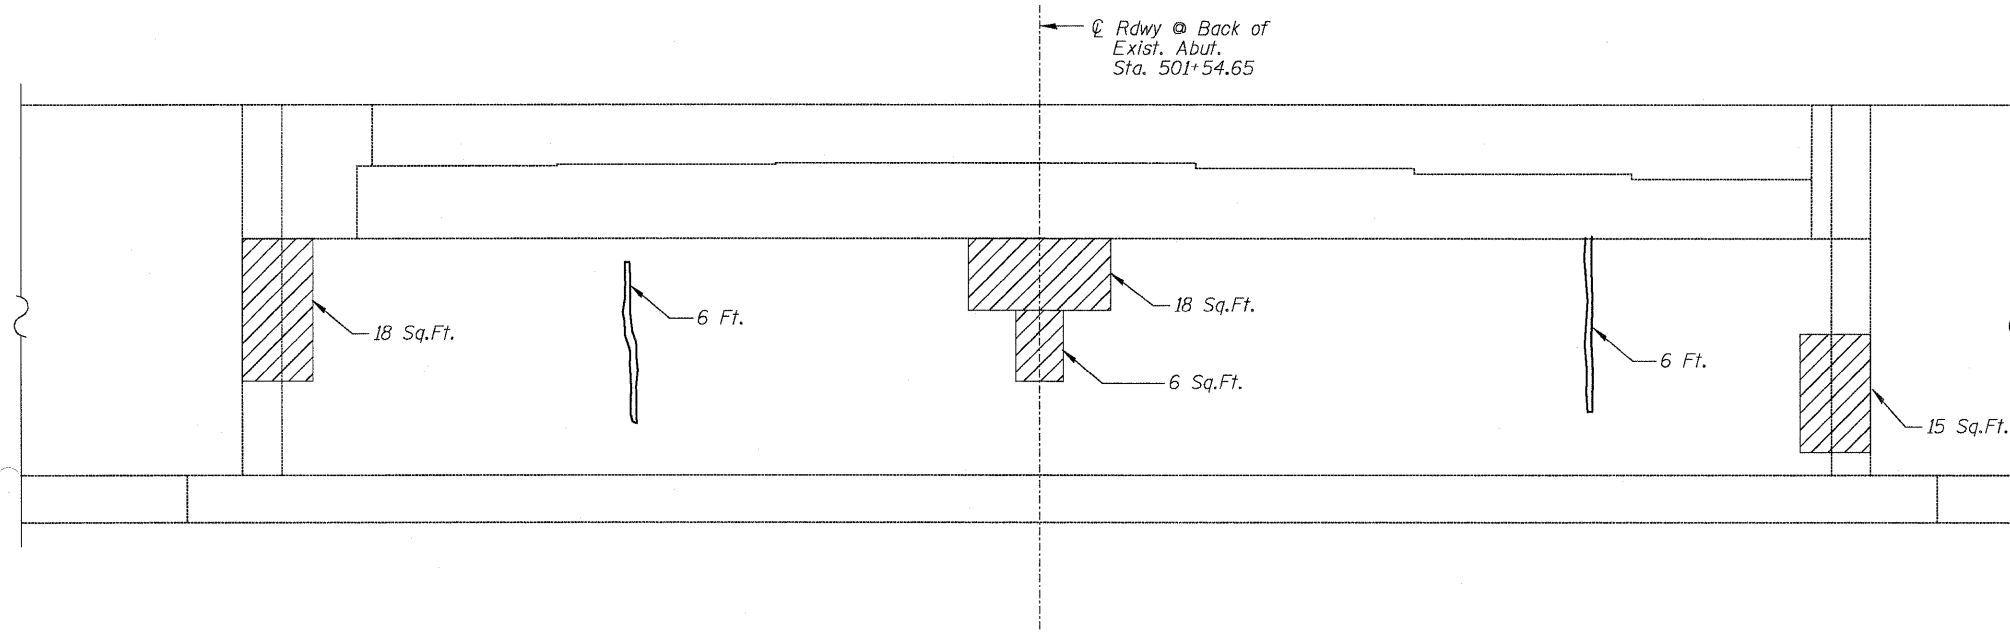



WEST ABUTMENT

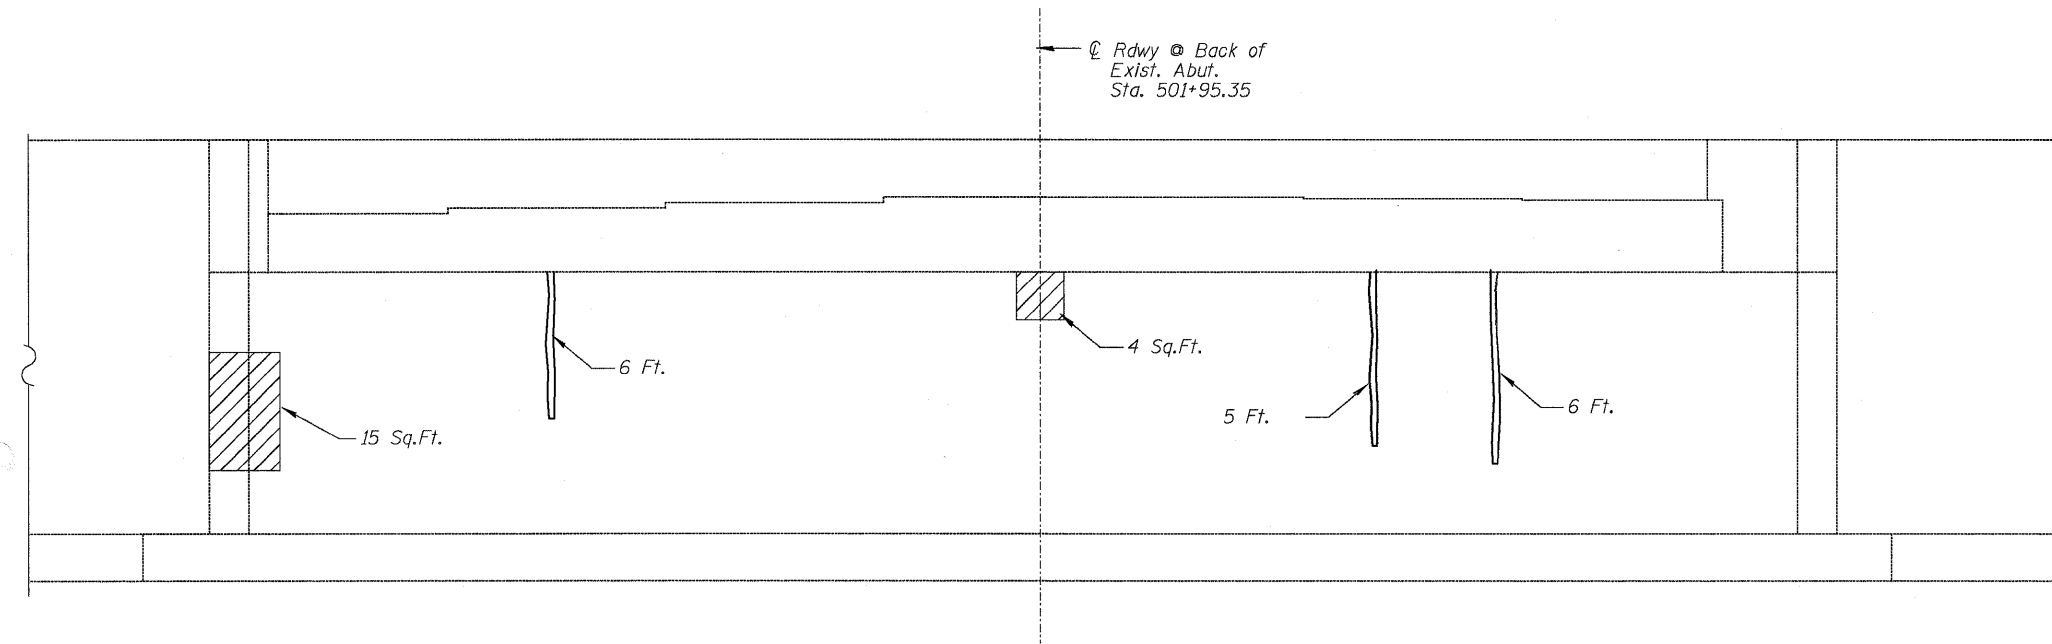

EAST ABUTMENT

**LEGEND:**

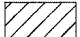 Structural Repair of Concrete  
(Depth equal to or less than 5 inches)

 Epoxy Crack Injection

**BILL OF MATERIAL**

ITEM	UNIT	QUANTITY
Structural Repair of Concrete (Depth equal to or less than 5 inches)	Sq. Ft.	76
Epoxy Crack Injection	Foot	29

**ABUTMENT REPAIRS  
STRUCTURE NO. 049-0037**

DESIGNED JPM
CHECKED TG
DRAWN MPS
CHECKED JPM, TG



180 S. WACKER DRIVE SUITE 700, CHICAGO IL 60605 • P:312-686-8918 F:312-686-8915

SHEET NO. S6 S6 SHEETS	F.A.P RTE.	SECTION	COUNTY	TOTAL SHEETS	SHEET NO.
	335	120 R-I-1	LAKE	18	13
			CONTRACT NO. 60J54		
ILLINOIS FED. AID PROJECT					