


STATE OF ILLINOIS
DEPARTMENT OF TRANSPORTATION

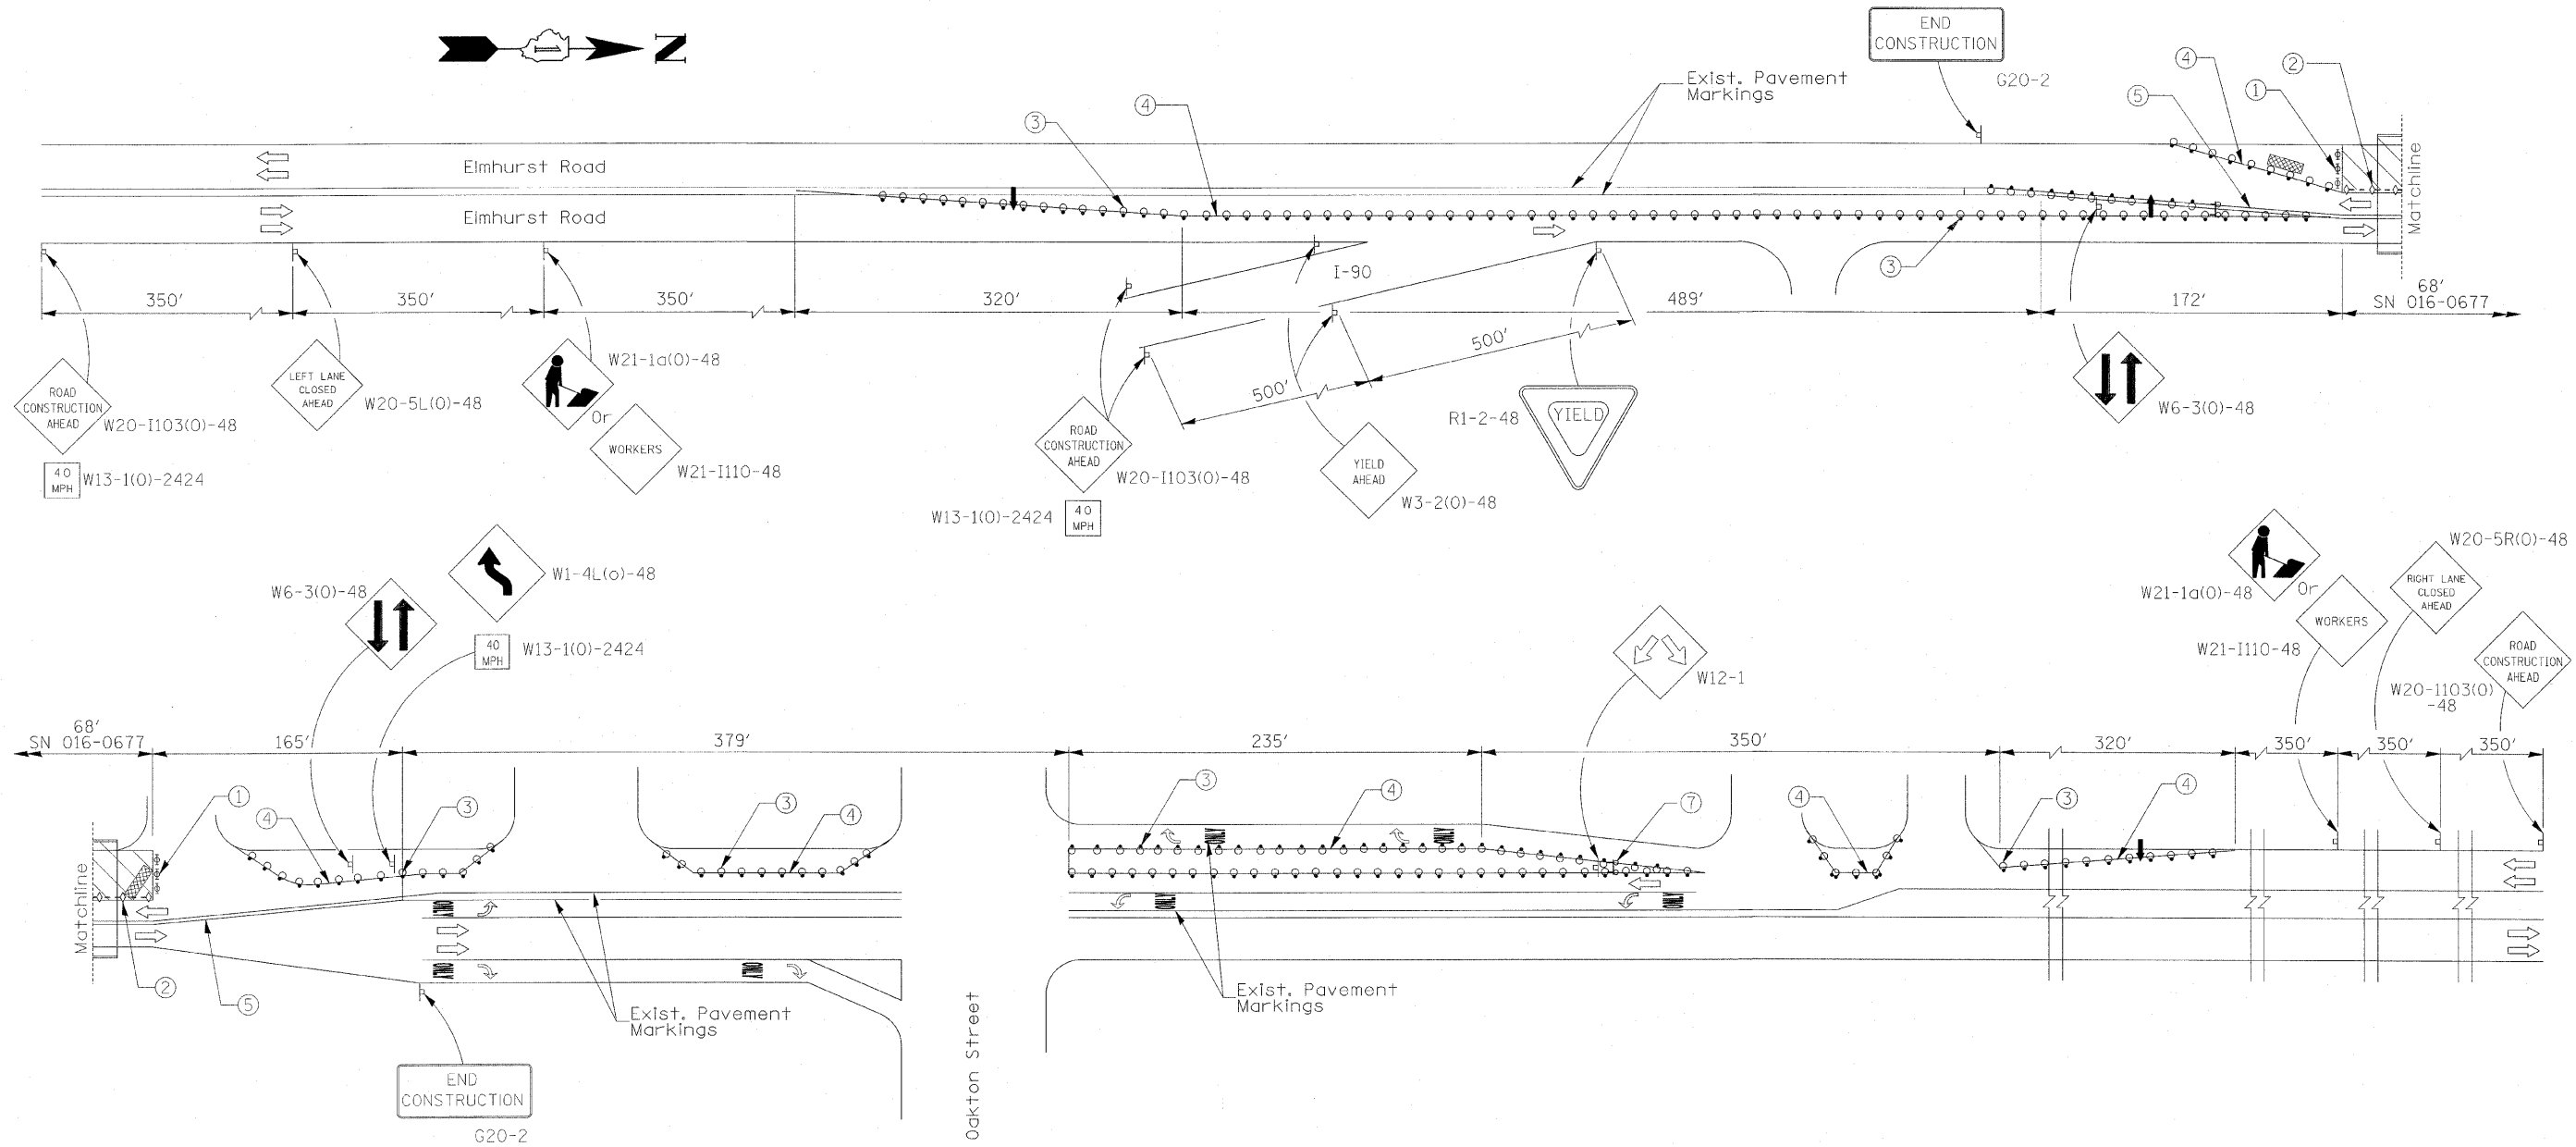

- SYMBOLS**
- Work area
 - Sign
 - Type III barricade
 - Impact attenuator
 - Arrow board
 - Drum with steady burning light
 - Temporary concrete barrier
 - Double vertical panel (see detail)
 - Crystal, bidirectional barrier wall/guardrail marker
 - Barricade or drum with flashing light

- ① Type II barricades or drums with steady burning monodirectional light
- ② Barrier wall/guardrail markers at 25' cts. See Standards 704001 & 635011.
- ③ Drums at 6' centers
- ④ Temporary pavement marking, 4" wide solid white
- ⑤ Temporary pavement marking, 4" wide double yellow at 8 inches C-C
- ⑥ Temporary pavement marking, 6" wide dashed white (2' line, 6' space)
- ⑦ Type I or Type II barricades, per Standard 701606

NOTES:

MAINTENANCE OF TRAFFIC DEVICES TO BE INSTALLED IN ACCORDANCE WITH APPLICABLE PORTIONS OF STANDARDS 701321 AND 701606 AND DISTRICT ONE STANDARDS TC-11 AND TC-13. ADDITIONAL SIGNAGE MAY BE REQUIRED BY THE RESIDENT ENGINEER. THIS WORK AND SIGNAGE IS INCLUDED IN THE PAYITEM FOR TRAFFIC CONTROL AND PROTECTION, (SPECIAL).

EXISTING, CONFLICTING PAVEMENT MARKINGS SHALL BE REMOVED. THIS WORK SHALL BE PAID FOR AS PAVEMENT MARKING REMOVAL.

REMOVAL OF THE TEMPORARY PAVEMENT MARKINGS SHALL BE PAID FOR UNDER THE PAY ITEM WORK ZONE PAVEMENT MARKING REMOVAL.

THE EXISTING PAVEMENT MARKINGS THAT HAVE BEEN REMOVED SHALL BE REPLACED IN-KIND. POLYUREA PAVEMENT MARKING, TYPE I WILL BE PLACED ON CONCRETE SURFACES. THERMOPLASTIC PAVEMENT MARKINGS WILL BE PLACED ON HMA SURFACES.

FILE NAME = 0160J70-shr-staging.dgn	USER NAME = IDOT (eng)	DESIGNED - A. Selber	REVISED -	STATE OF ILLINOIS DEPARTMENT OF TRANSPORTATION	STAGE II CONSTRUCTION - MAINTENANCE OF TRAFFIC FAU 2678 / ELMHURST ROAD OVER HIGGINS CREEK		F.A.U. RTE.	SECTION	COUNTY	TOTAL SHEETS	SHEET NO.
	PLOT SCALE =	DRAWN - A. Selber	REVISED -				2678	3025-1-1	COOK	10	4
	PLOT DATE = February 1, 2010	CHECKED - J. Hamelka	REVISED -				CONTRACT NO. 60J70				
	DATE - JANUARY, 2010	REVISOR -	REVISED -				ILLINOIS FED. AID PROJECT				
				SCALE:	SHEET NO. 2 OF 2 SHEETS	STA.	TO STA.				