




STATE OF ILLINOIS  
DEPARTMENT OF TRANSPORTATION

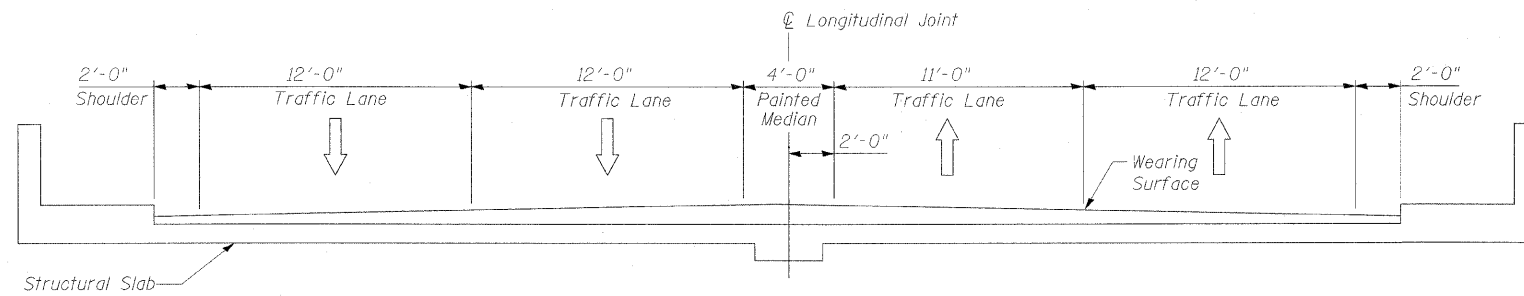

**EXISTING CROSS SECTION**  
(Looking North)

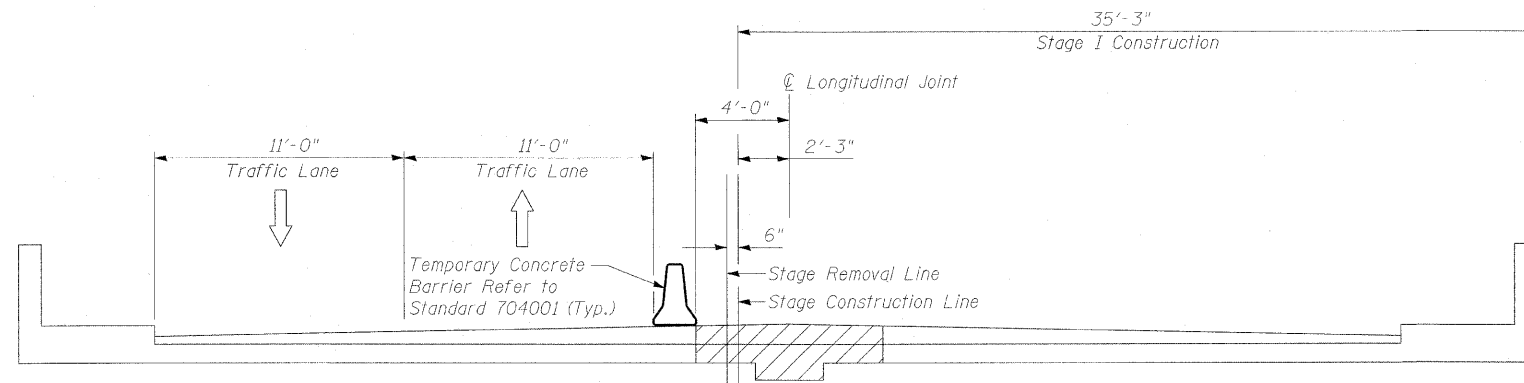

**STAGE I CROSS SECTION**  
(Looking North)

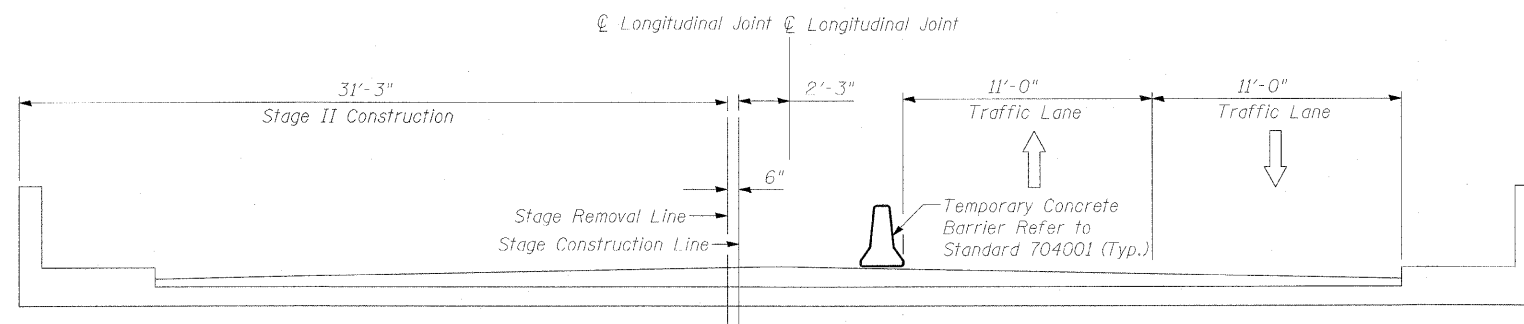

**STAGE II CROSS SECTION**  
(Looking North)

**NOTE**  
For quantity of temporary concrete barrier refer to Summary of Quantities.

**STAGE CONSTRUCTION DETAILS**  
**STRUCTURE NO. 016-0677**

DESIGNED JMC/JMH	2010
CHECKED JMH	EXAMINED
DRAWN JMC	PASSED
CHECKED SLK	ENGINEER OF BRIDGES AND STRUCTURES

SHEET NO. S3 OF S4 SHEETS	F.A.U. RTE. 2678	SECTION 3025-I-1	COUNTY COOK	TOTAL SHEETS 10	SHEET NO. 7
	CONTRACT NO. 60J70				
ILLINOIS FED. AID PROJECT					