


**NOTE:**

\* THE CONTRACTOR SHALL SEAL THE EXISTING BRIDGE DECK, APPROACH PAVEMENTS, AND SIDE WALK WITH PROTECTIVE COAT (SEE HATCHED AREA).  
 THE CONTRACTOR SHALL CLEAN THE DECK, APPROACH PAVEMENTS, AND SIDEWALK PRIOR TO APPLICATION OF THE PROTECTIVE COAT TO THE SATISFACTION OF THE ENGINEER.  
 COST OF CLEANING IS INCLUDED IN THE COST OF PROTECTIVE COAT.

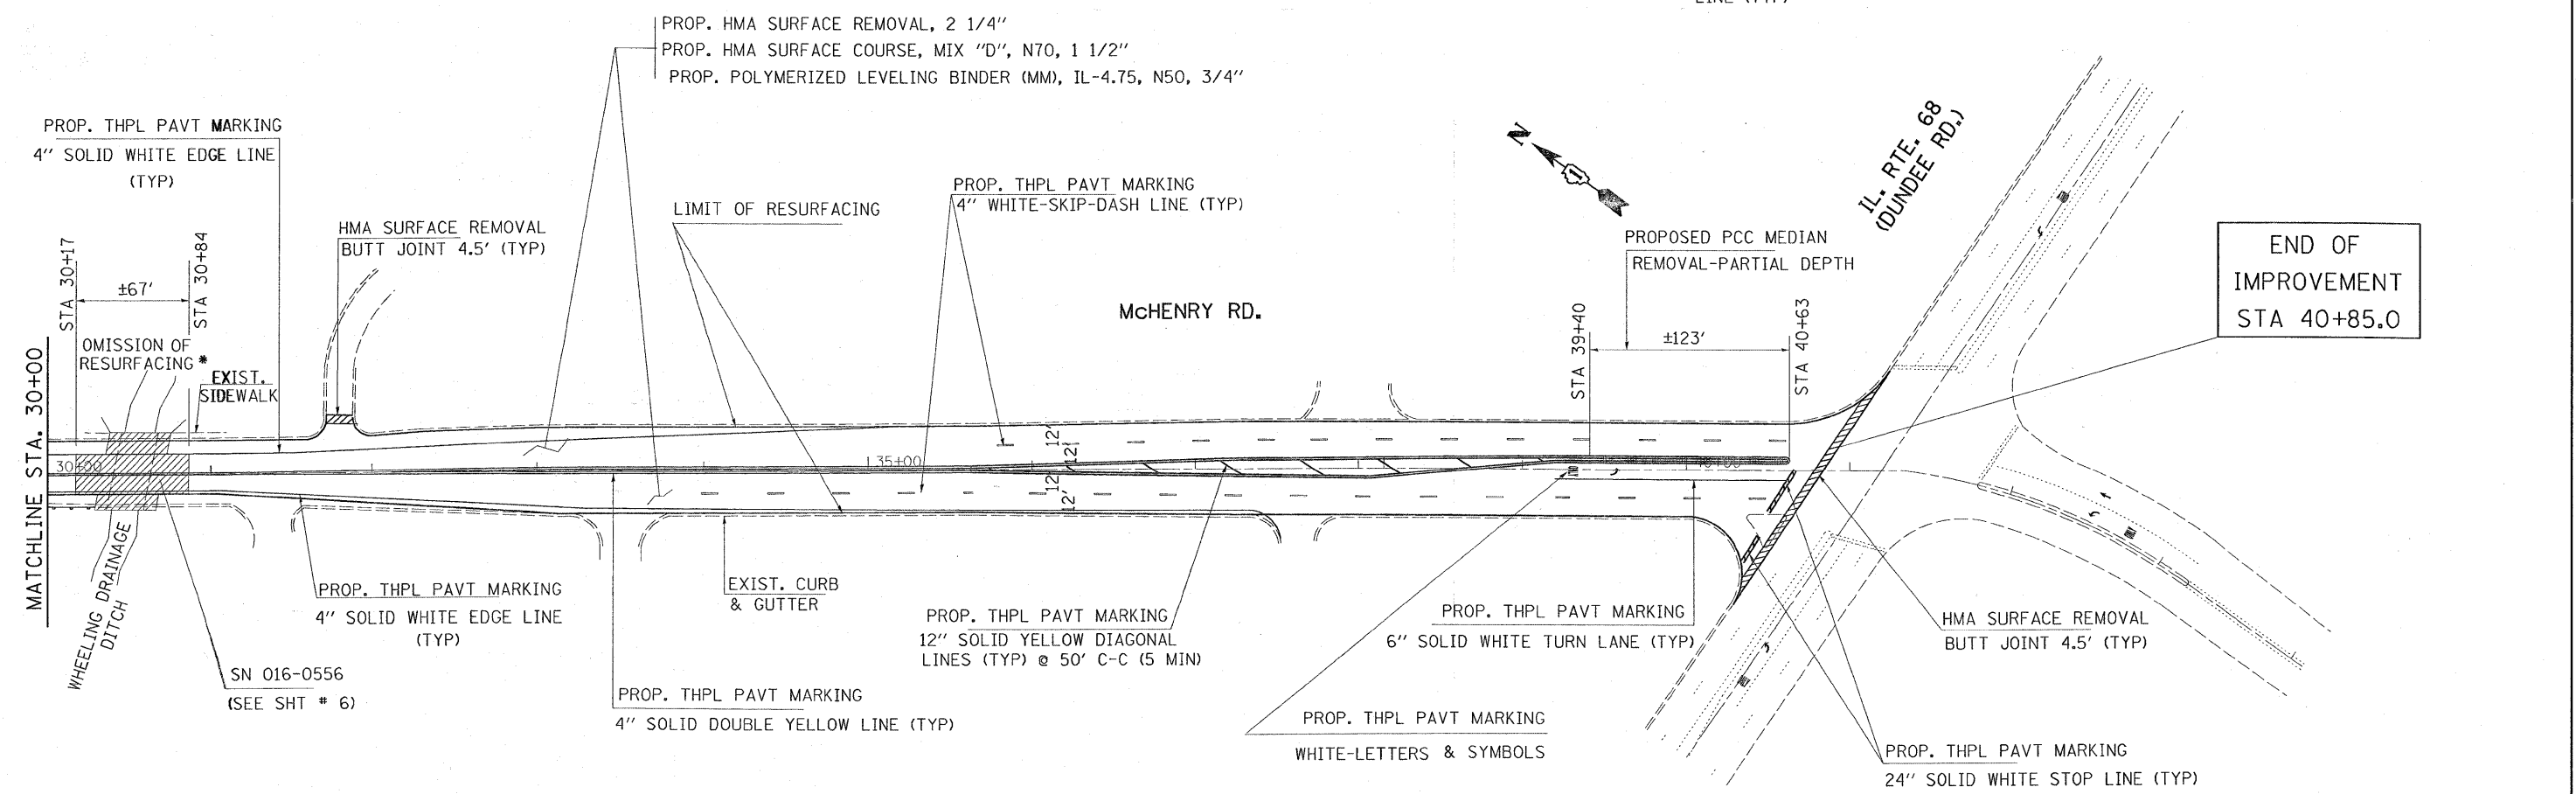

FILE NAME =	USER NAME = gorengautab	DESIGNED -	REVISED -	<b>STATE OF ILLINOIS DEPARTMENT OF TRANSPORTATION</b>	<b>ROADWAY &amp; PAVEMENT MARKING PLAN McHENRY RD. (IL. RTE. 83 - IL. RTE. 68)</b>	F.A.U. RTE. 2682	SECTION 0102.IRS	COUNTY COOK	TOTAL SHEETS 19	SHEET NO. 7	
ca:\pwork\pwork\DOT\GORENGAUTAB\d0177815\1126910-sh1-plan.dgn	PLOT SCALE = 50.0000' / 1" IN.	DRAWN -	REVISED -			SCALE: 1"=50'		SHEET NO. OF SHEETS STA. TO STA.		CONTRACT NO. 60J79	
	PLOT DATE = 2/2/2010	CHECKED -	REVISED -			ILLINOIS FED. AID PROJECT					
		DATE -	REVISED -								