


TRAFFIC SIGNAL LEGEND

	PROPOSED	EXISTING
DETECTOR LOOP		
SIGNAL HEAD		
G.S. CONDUIT IN TRENCH OR PUSHED		
SIGNAL HEAD WITH BACKPLATE		
RACEWAY FOR MAGNETIC DETECTOR, TYPE I OR II		
VEHICLE DETECTOR, NON-COMPENSATED MAGNETIC TYPE		

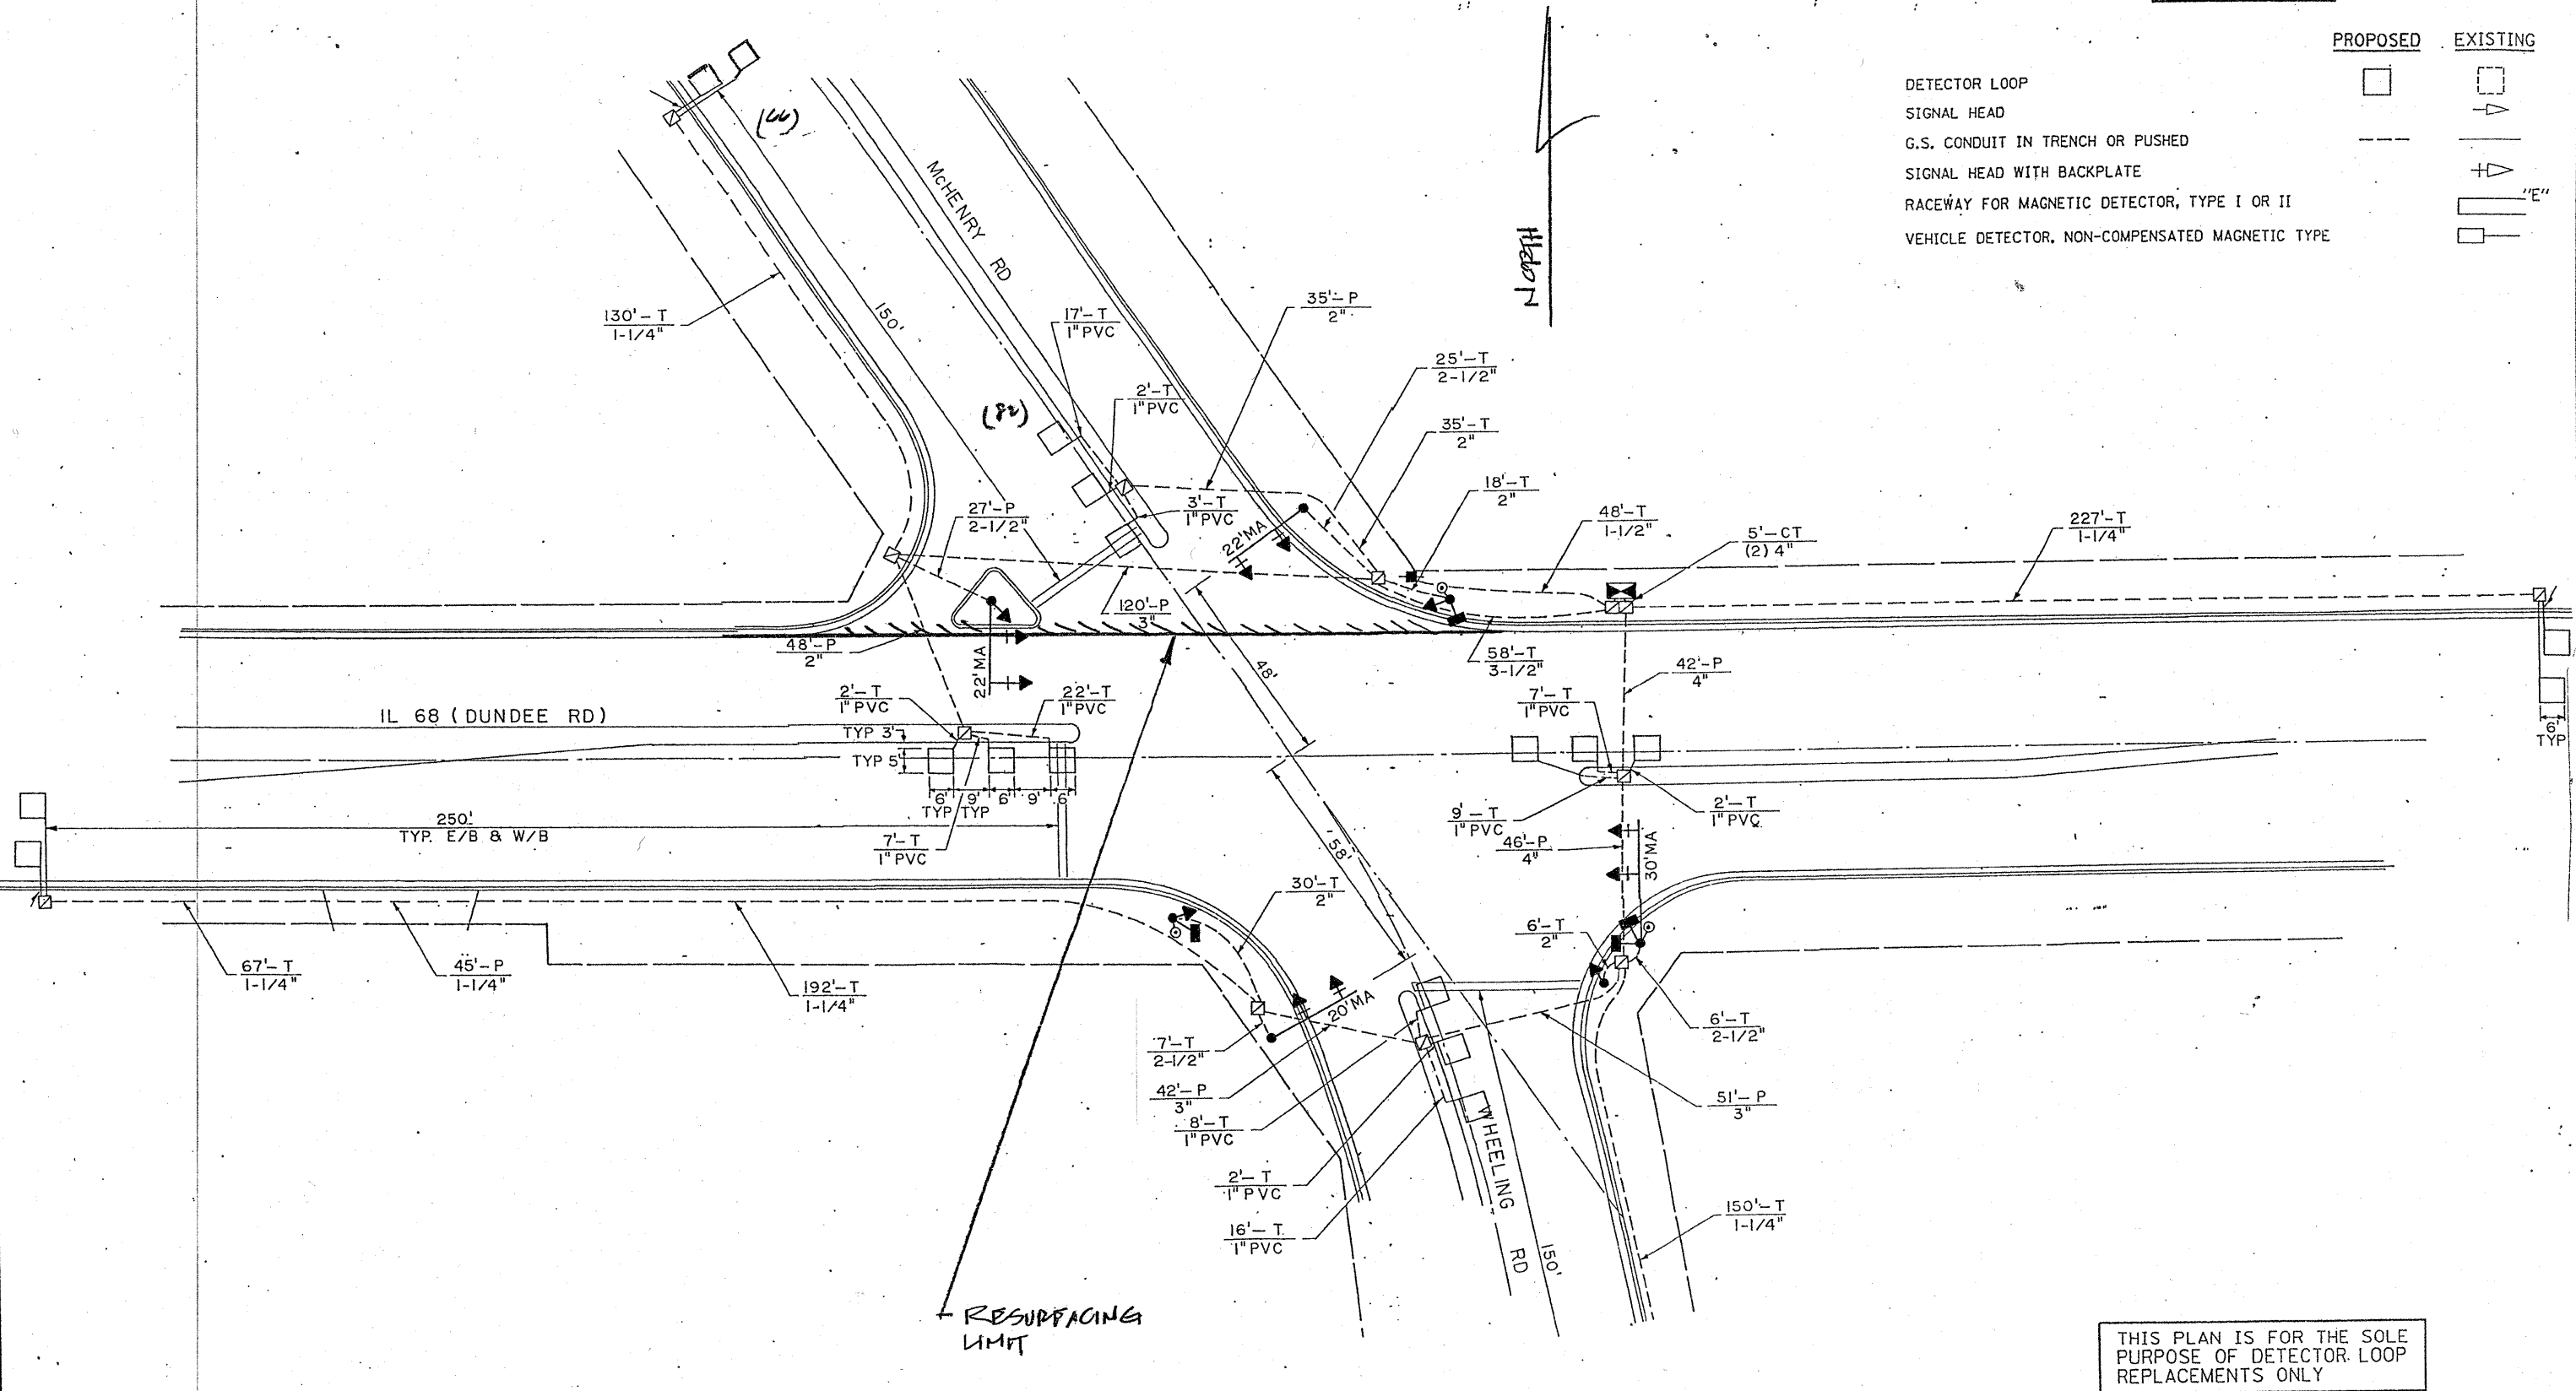

THIS PLAN IS FOR THE SOLE PURPOSE OF DETECTOR LOOP REPLACEMENTS ONLY

REPLACE ALL DETECTOR LOOPS AS SHOWN (WITHIN THE RESURFACING LIMITS)

CODE	QUANTITY	UNIT	ITEM
86600600	148	FOOT	DETECTOR LOOP, REPLACEMENT

FILE NAME * c:\pwork\pwork\DOT\KANTHAPHIXAYBC\d01126	USER NAME = kenthphixaybc	DESIGNED - BCK	REVISED -	STATE OF ILLINOIS DEPARTMENT OF TRANSPORTATION	DISTRICT ONE - DETECTOR LOOP REPLACEMENT ILL. ROUTE 68 @ McHENRY RD.	F.A.U. RTE.	SECTION	COUNTY	TOTAL SHEETS	SHEET NO.
	1\traffic\legend.v7.dgn	DRAWN - BCK	REVISED -			2688	0102.1RS	COOK	19	8
	PLOT SCALE = 3/4" = 1' IN.	CHECKED - DAD	REVISED -			FED. ROAD DIST. NO.	ILLINOIS FED. AID PROJECT	CONTRACT NO 60379		
	PLOT DATE = 4/3/2009	DATE	REVISED -			SCALE: NONE SHEET NO. OF SHEETS STA. TO STA.				