


TRAFFIC SIGNAL LEGEND

	PROPOSED	EXISTING
DETECTOR LOOP		
SIGNAL HEAD		
G.S. CONDUIT IN TRENCH OR PUSHED		
SIGNAL HEAD WITH BACKPLATE		
RACEWAY FOR MAGNETIC DETECTOR, TYPE I OR II		
VEHICLE DETECTOR, NON-COMPENSATED MAGNETIC TYPE		

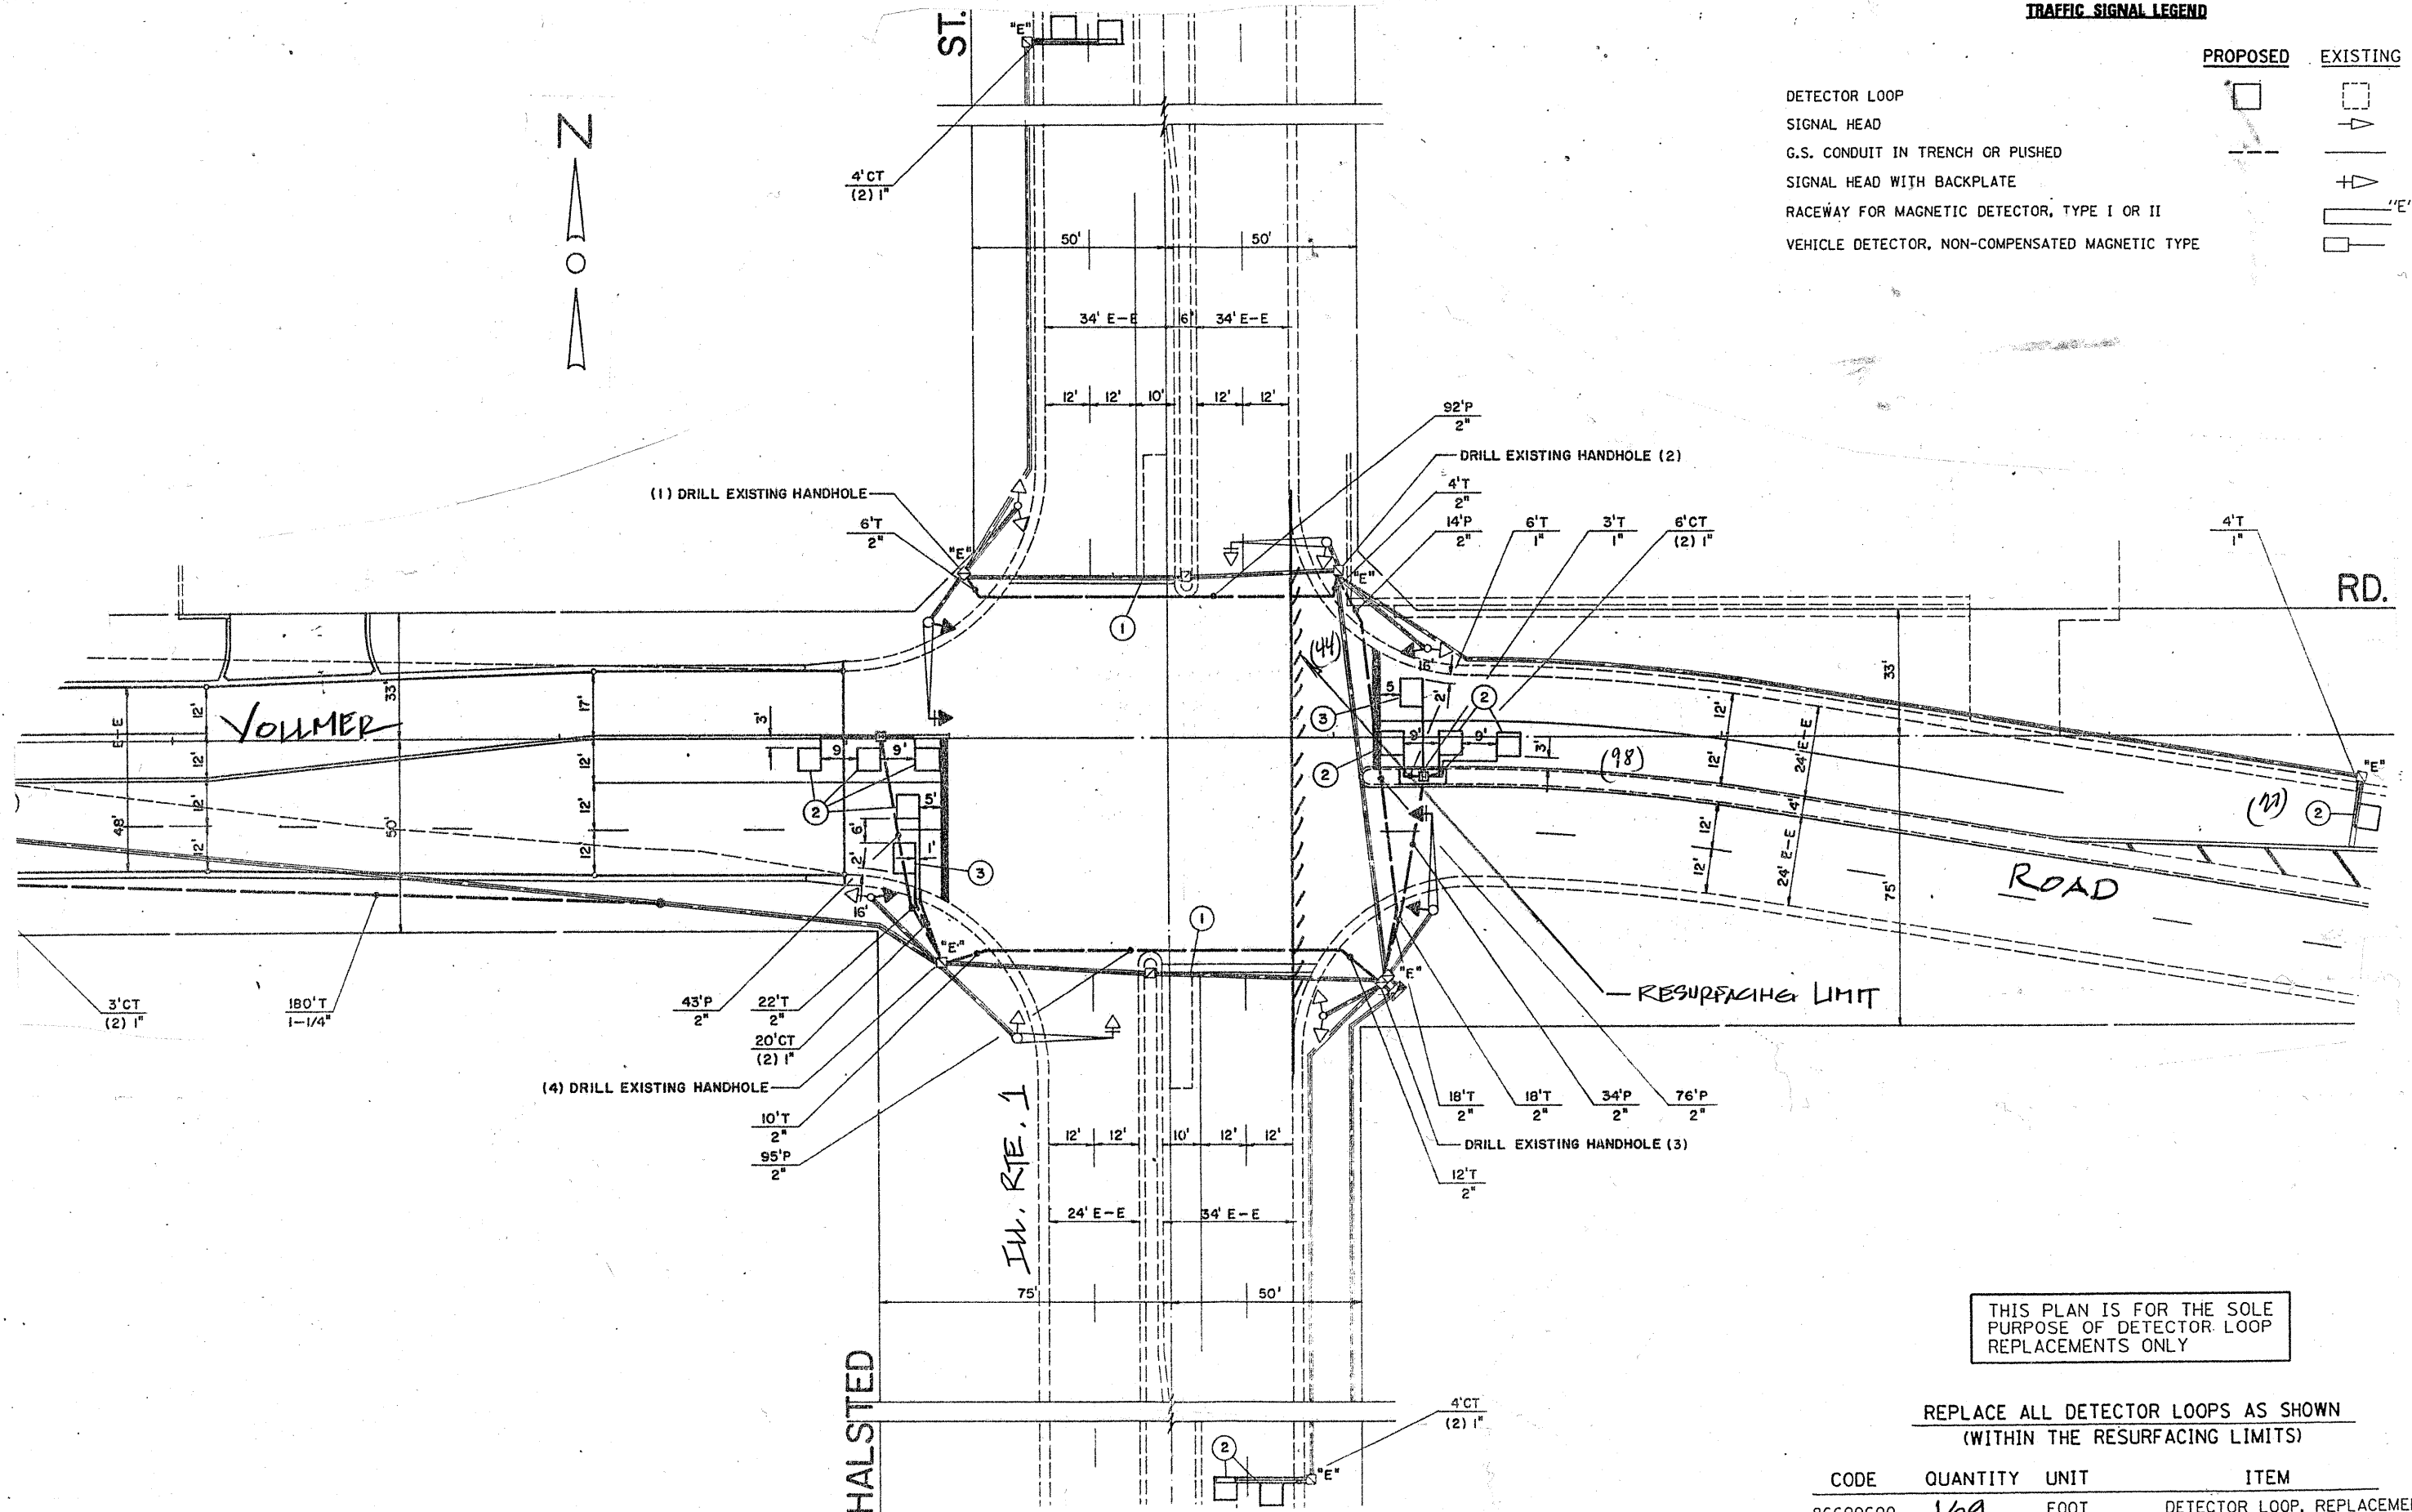

THIS PLAN IS FOR THE SOLE PURPOSE OF DETECTOR LOOP REPLACEMENTS ONLY

REPLACE ALL DETECTOR LOOPS AS SHOWN (WITHIN THE RESURFACING LIMITS)

CODE	QUANTITY	UNIT	ITEM
86600600	169	FOOT	DETECTOR LOOP, REPLACEMENT

FILE NAME =	USER NAME = kentrophixoybc	DESIGNED - BCK	REVISED -
et:\pwwork\PIWIDOT\KANTHAPHIXAYBC\d01125	et:\office\legend.v7.dgn	DRAWN - BCK	REVISED -
	PLOT SCALE = 3/4" = 1' IN.	CHECKED - DAD	REVISED -
	PLOT DATE = 4/3/2009	DATE -	REVISED -

STATE OF ILLINOIS
DEPARTMENT OF TRANSPORTATION

DISTRICT ONE - DETECTOR LOOP REPLACEMENT
ILL. ROUTE 1 @ VOLLMER RD.

F.A.H. RTE.	SECTION	COUNTY	TOTAL SHEETS	SHEET NO.
3603	2009-125 RS	COOK	23	11
FED. ROAD DIST. NO.			ILLINOIS FED. AID PROJECT	

SCALE: NONE SHEET NO. OF SHEETS STA. TO STA.