

F.A. RTE.	SECTION	COUNTY	TOTAL SHEETS	SHEET NO.
301	177-2	STEPHENSON	386	295
STA. 570+64.37		TO STA. 570+64.37		
FED. ROAD DIST. NO.	ILLINOIS	FED. AID PROJECT		


DATE	BY

NO.	AREAS CHECKED

DATE	BY

NO.	AREAS CHECKED

PLOT DATE = 3/11/2010
 FILE NAME = 0FILEL9
 USER NAME = 0USER4

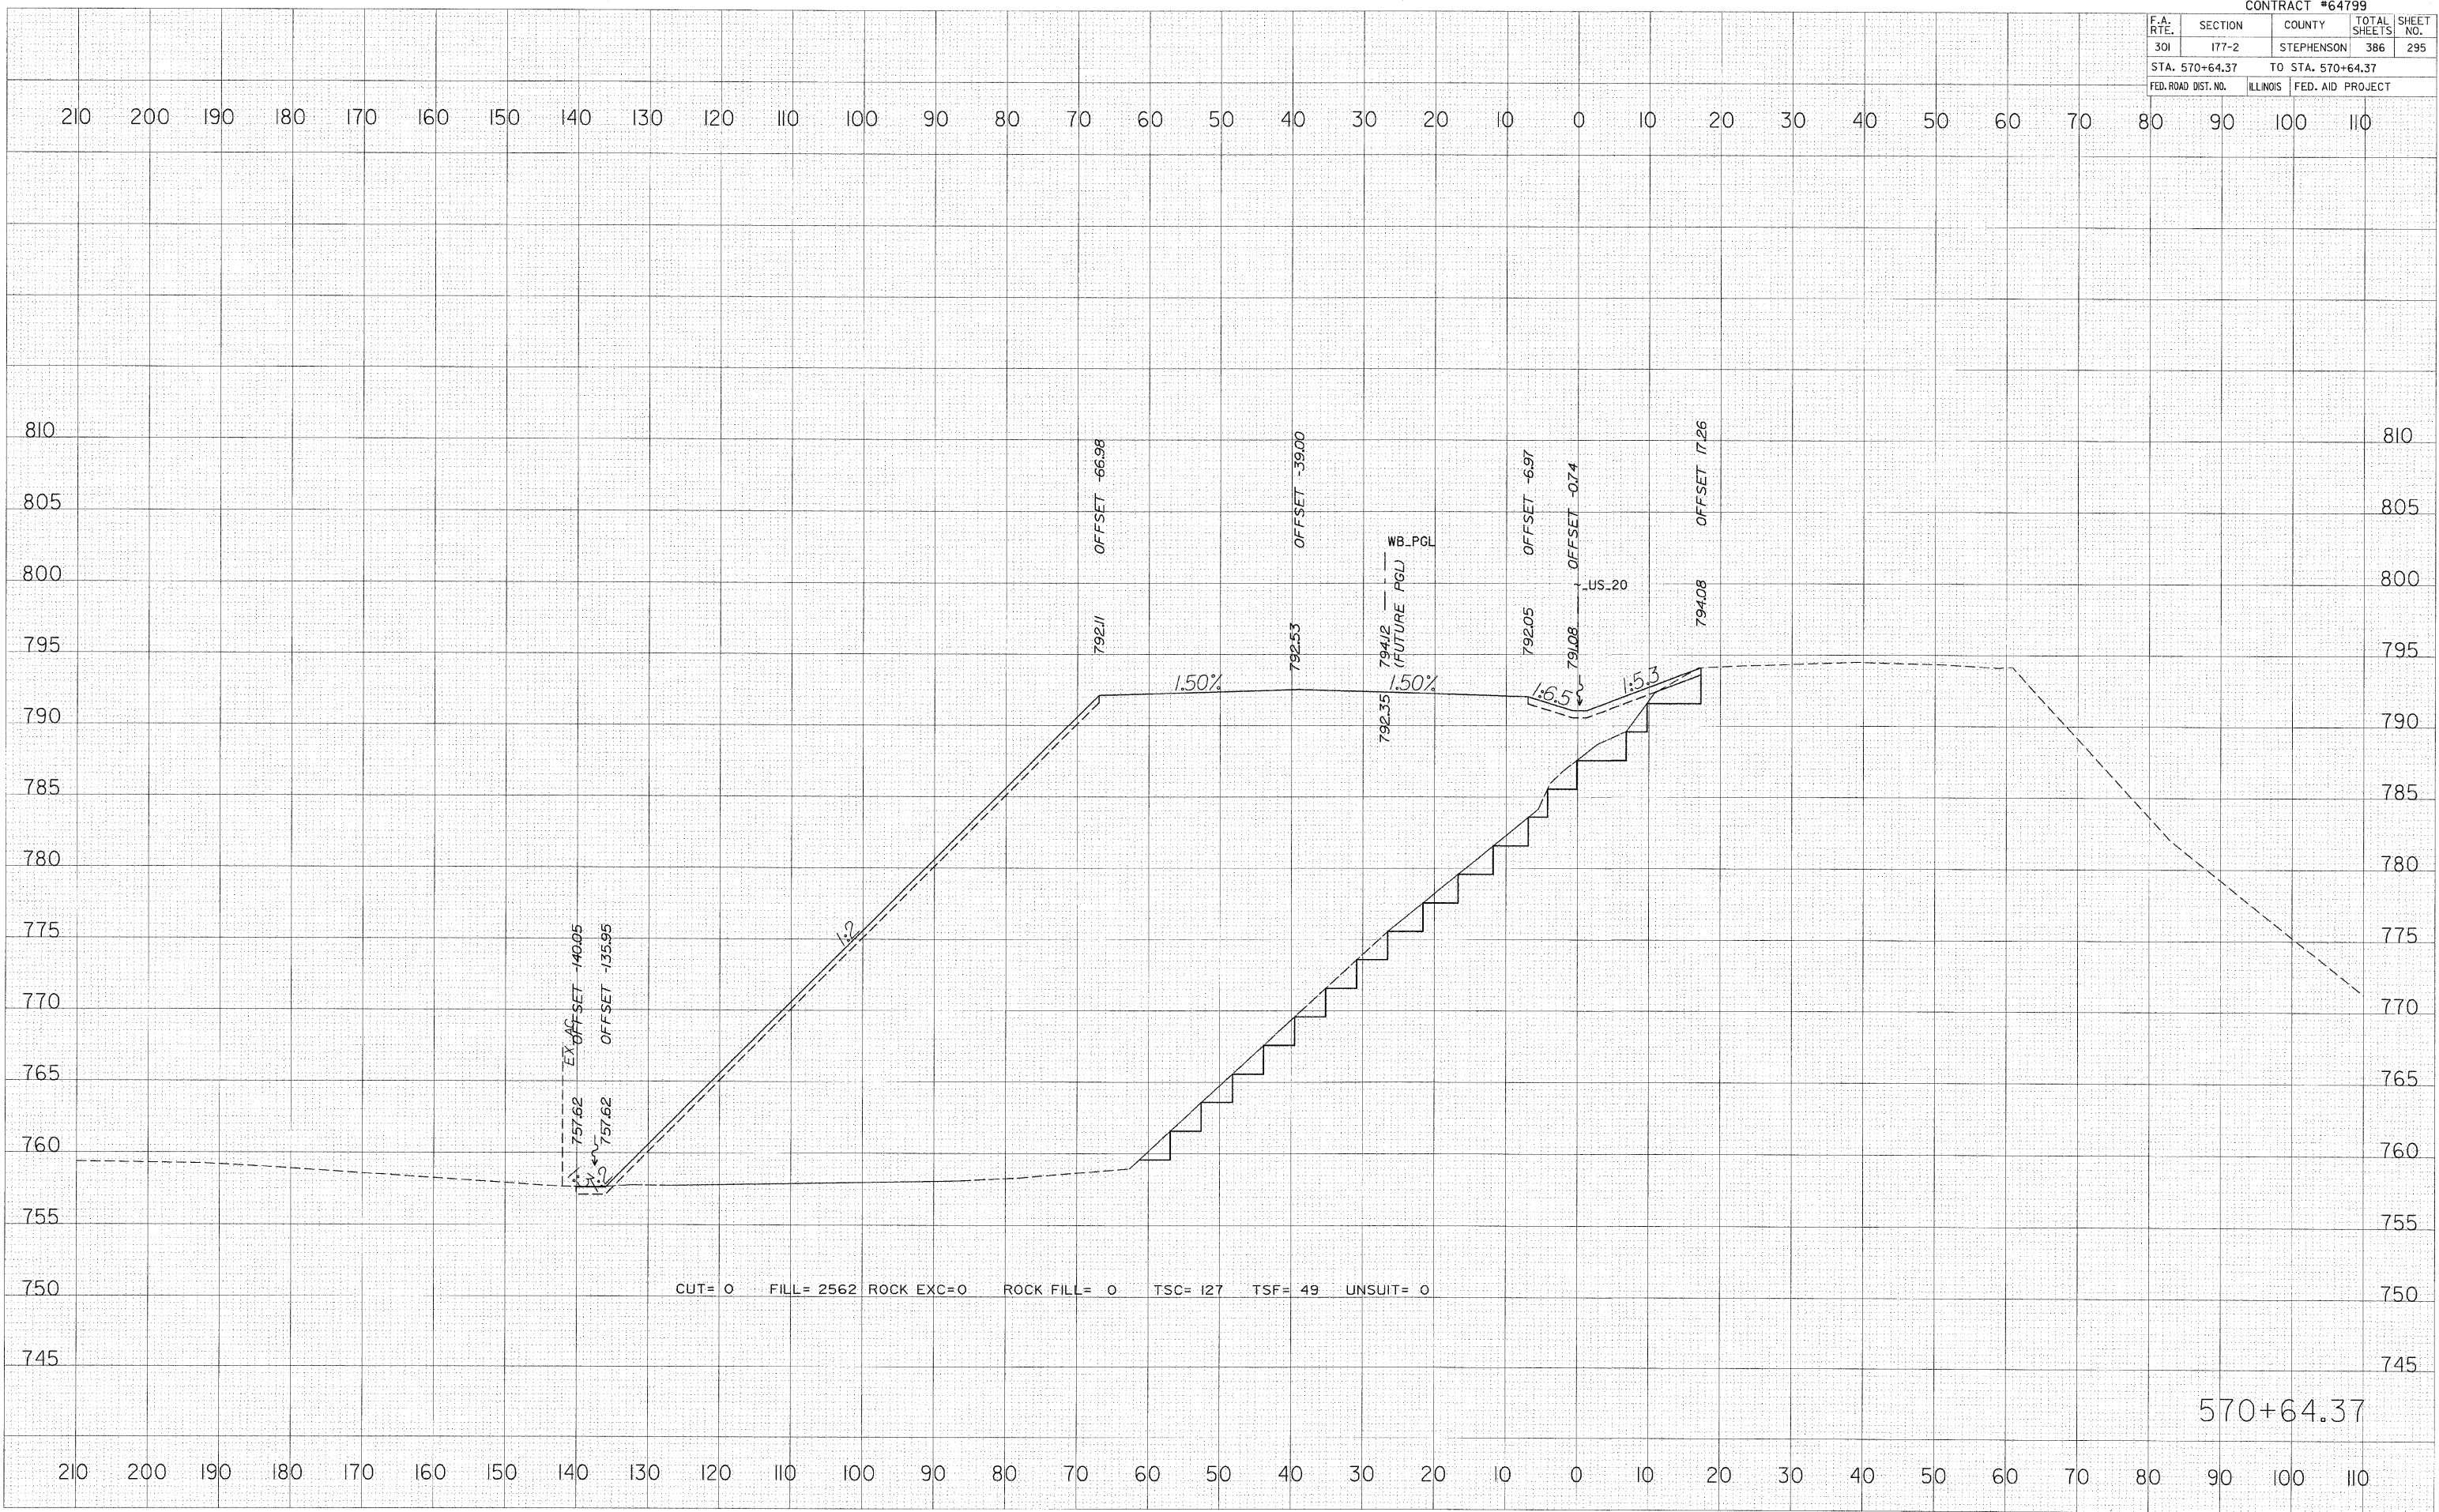

570+64.37