


PROJECT BEGINS  
STA. 645+60

STATION EQUATION  
IL 116 STA. 698+02 = 0+00 US 45

PROJECT ENDS  
STA. 239+00

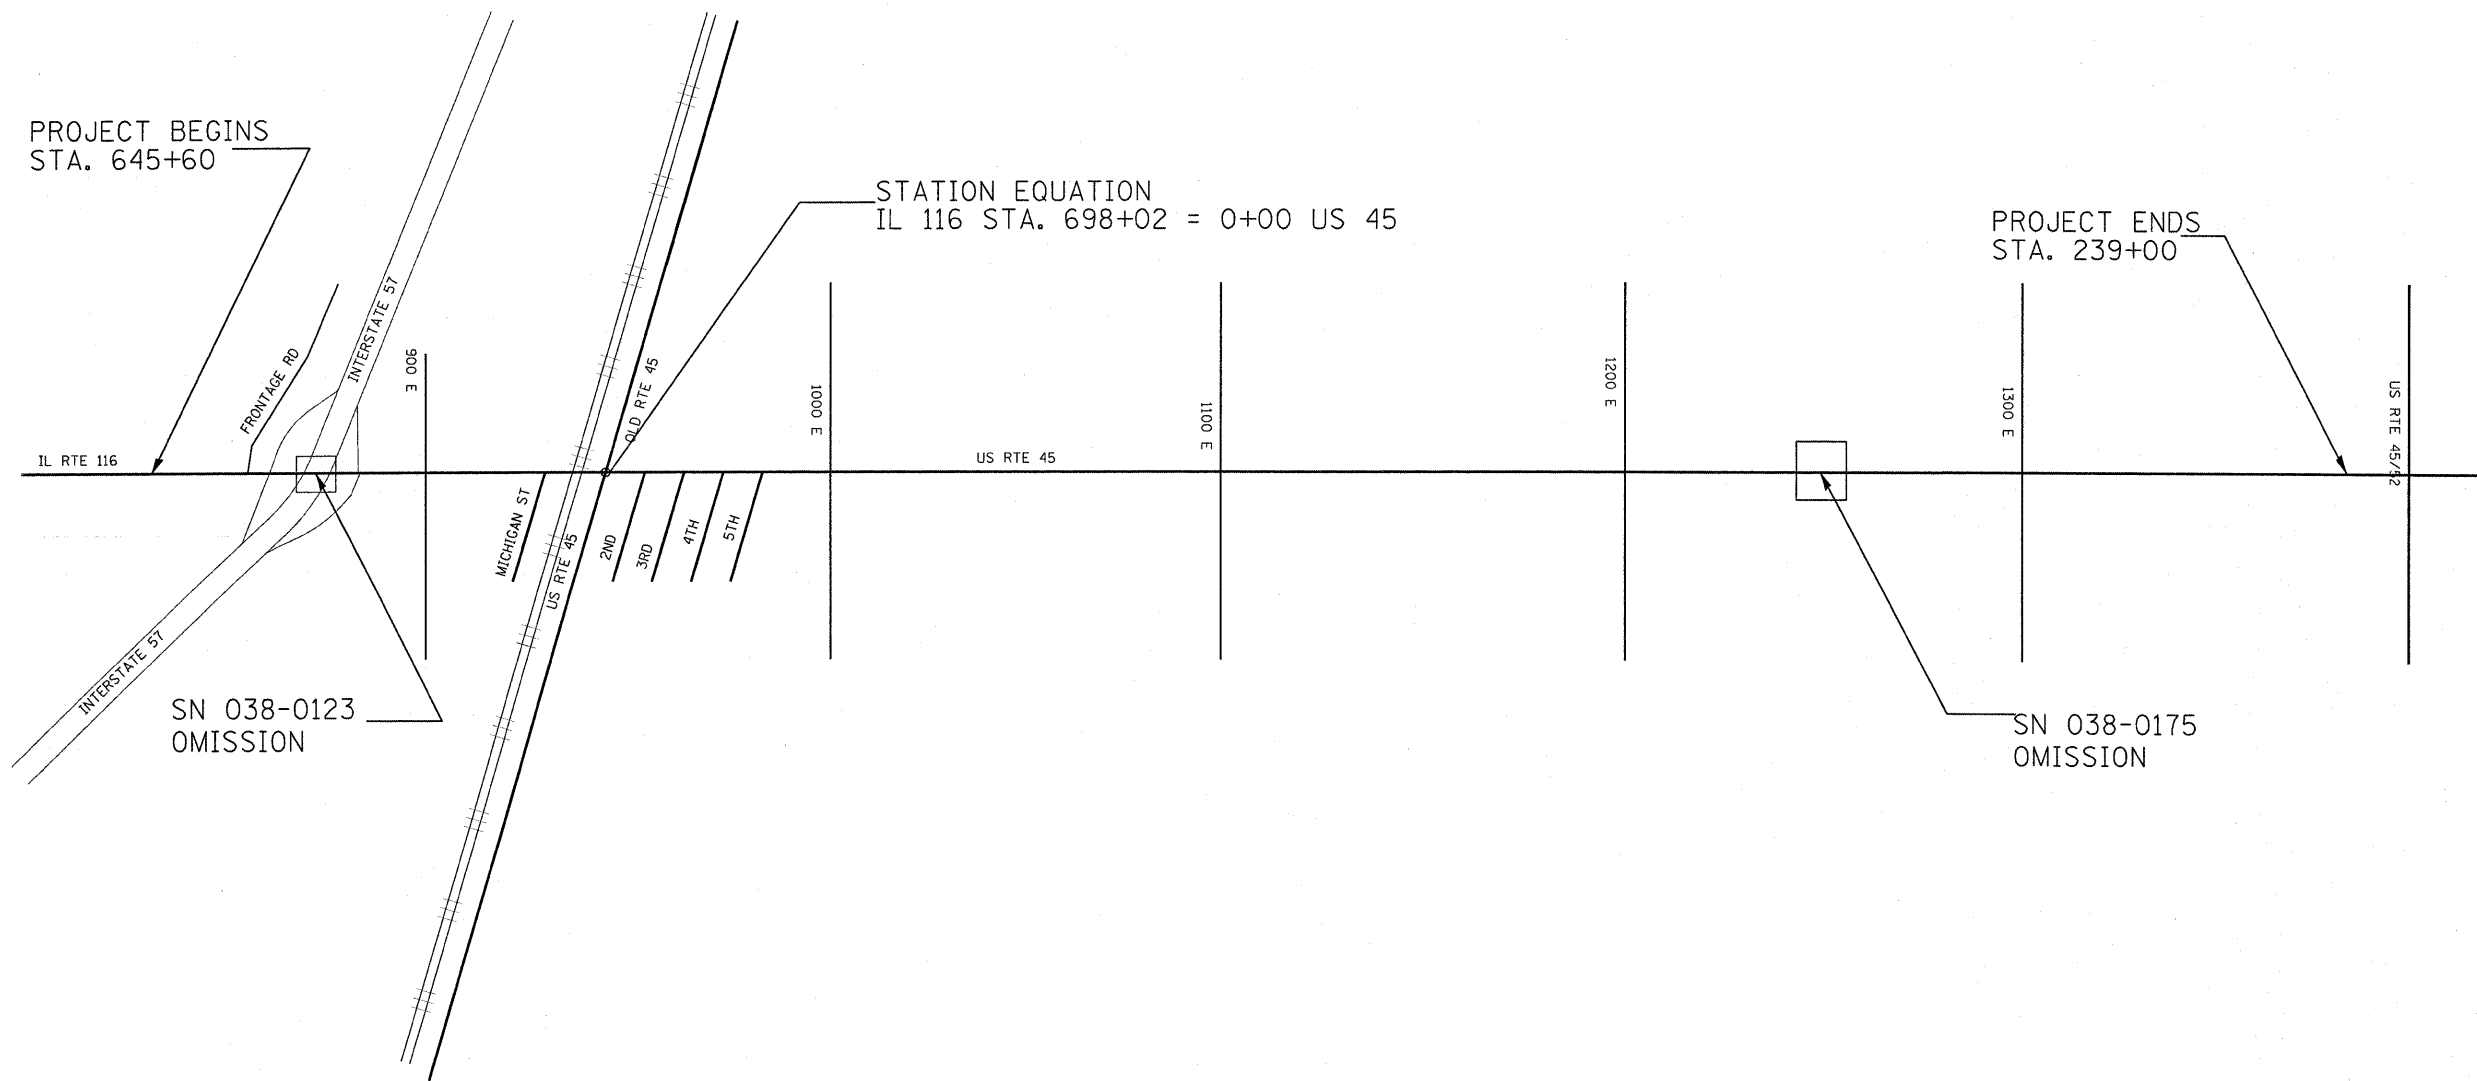

FILE NAME = c:\pwork\pndot\sellnr\d0119889\d36693	USER NAME = sellnr -sht-details.dgn	DESIGNED - ---	REVISED - -----
	PLOT SCALE = 50,1606' / IN.	CHECKED - ---	REVISED - -----
	PLOT DATE = Jan 29, 2010 - 11:38:21 AM	DATE - -----	REVISED - -----

**STATE OF ILLINOIS  
DEPARTMENT OF TRANSPORTATION**

**SCHEMATIC**

F.A.P. RTE. 681	SECTION (117,118)RS-3	COUNTY IROQUOIS	TOTAL SHEETS 11	SHEET NO. 7
SCALE: _____ SHEET NO. ___ OF ___ SHEETS STA. _____ TO STA. _____				CONTRACT NO. 66931
ILLINOIS FED. AID PROJECT				