


EXISTING TYPICAL CROSS SECTION ②

F.A.I. RTE.	SECTION	COUNTY	TOTAL SHEETS	SHEET NO.
72	*	PIATT	251	15

*(58,74-66)&(74-67&68)RS-1
CONTRACT NO. 70022

F.A.I. 72

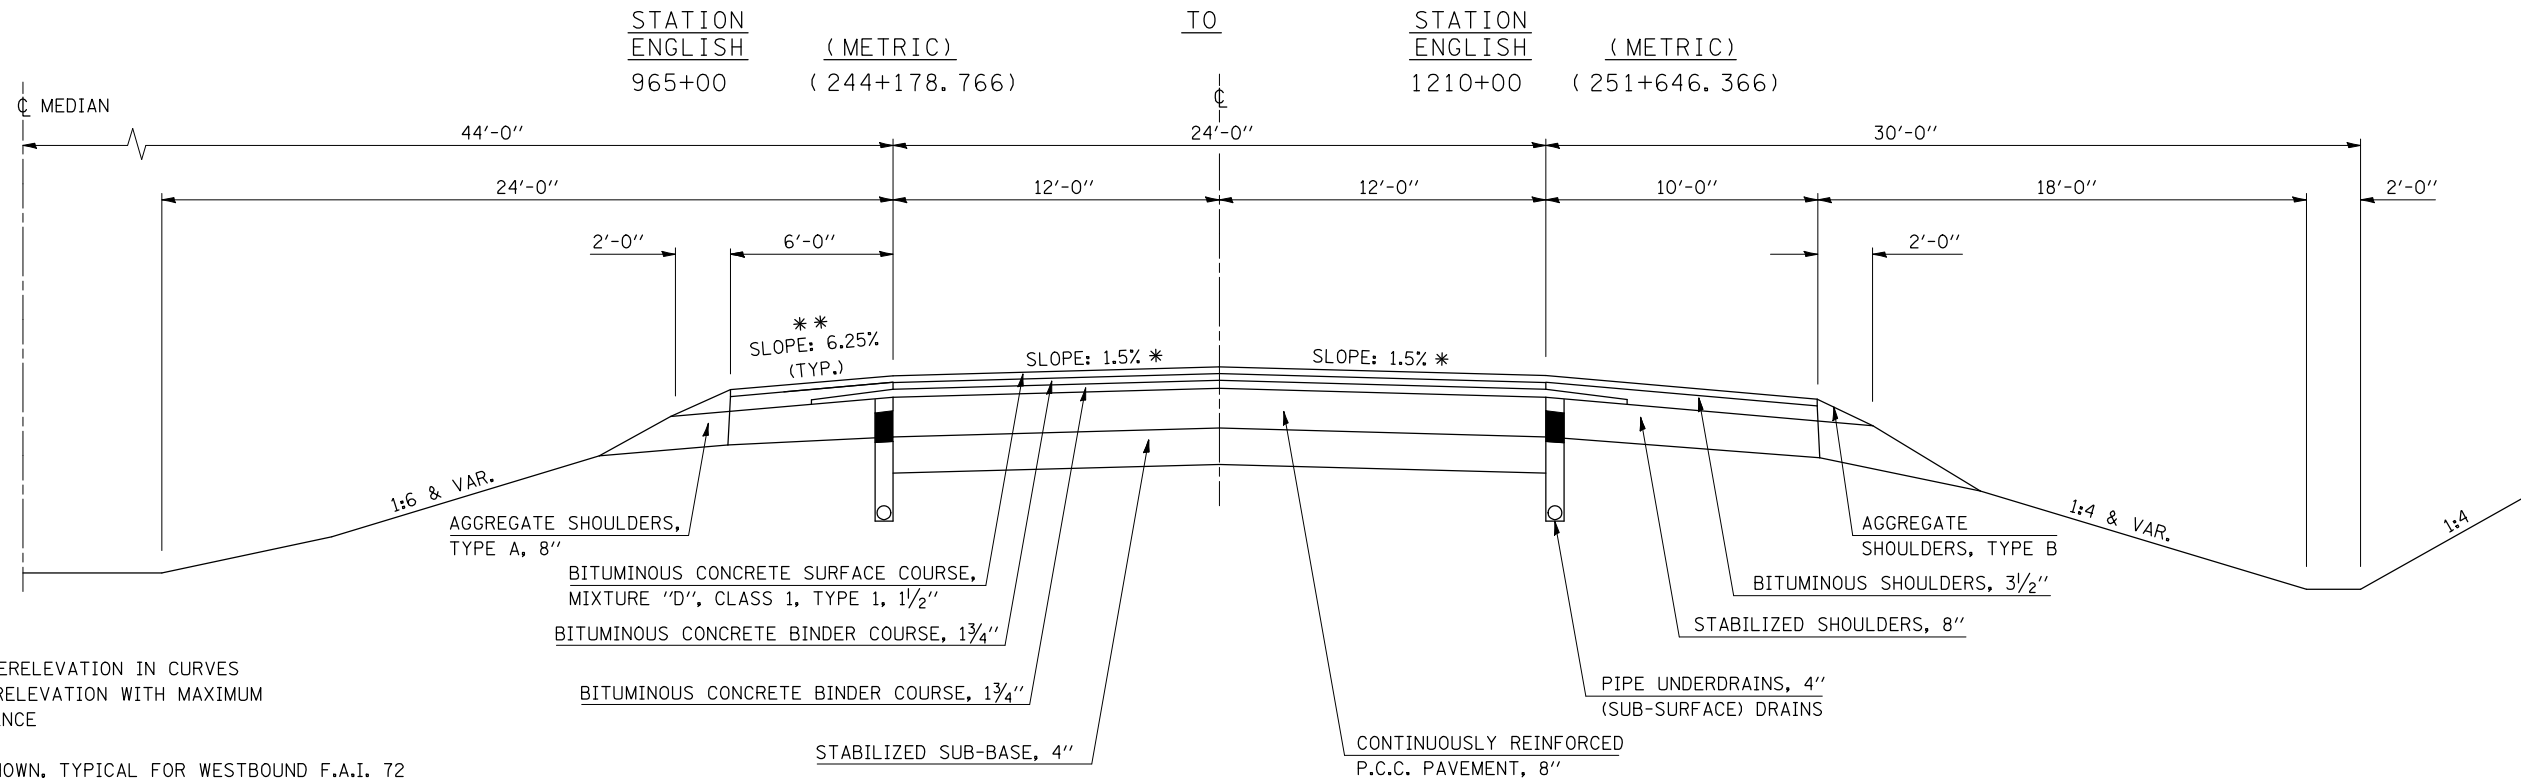


* SLOPE VARIES FOR SUPERELEVATION IN CURVES
** SLOPE VARIES IN SUPERELEVATION WITH MAXIMUM OF 0.08 FT/FT DIFFERENCE

EASTBOUND F.A.I. 72 SHOWN, TYPICAL FOR WESTBOUND F.A.I. 72

PROPOSED TYPICAL CROSS SECTION ②

F.A.I. 72

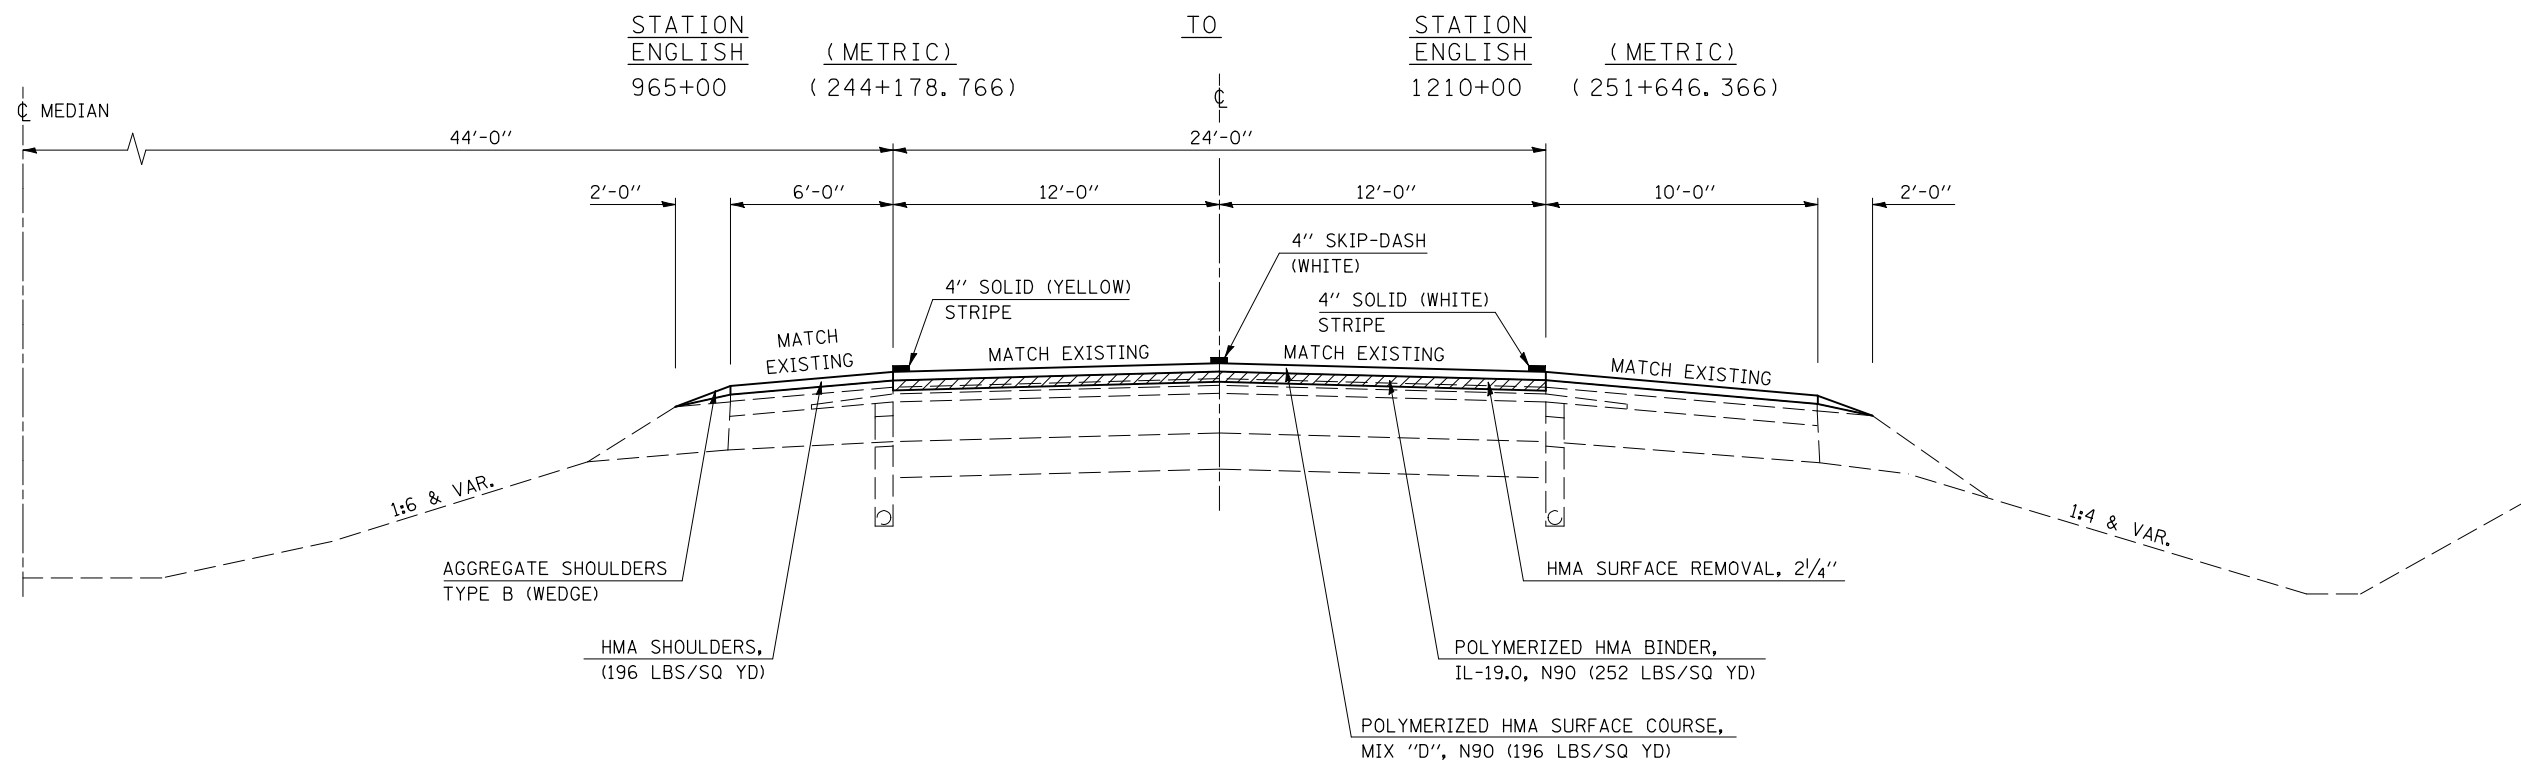

EASTBOUND F.A.I. 72 SHOWN, TYPICAL FOR WESTBOUND.