

F.A.I. RTE.	SECTION	COUNTY	TOTAL SHEETS	SHEET NO.
72	*	PIATT	251	104


* (58,74-66)&(74-67&68)RS-1

TIE POINTS

RAMP A & B INTERSECTION


INTERCHANGE NO. 169 F.A.S. 1532 (OLD 47)

PC STATION 39+48.34

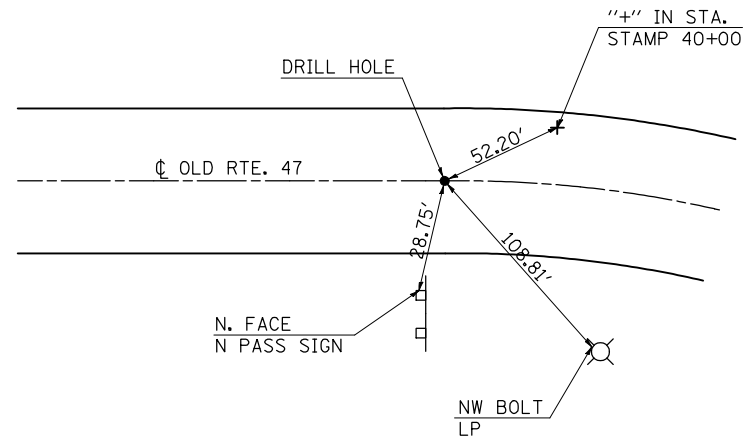


NOT TO SCALE

PT STATION 46+11.70

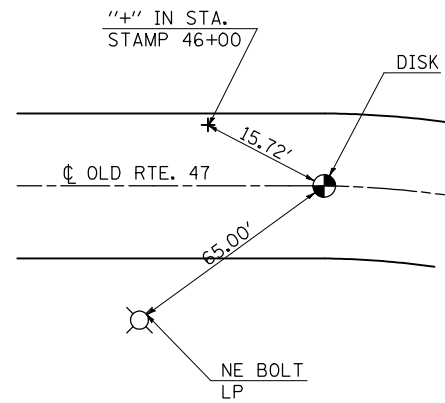

NOT TO SCALE

PI STATION 42+80.84

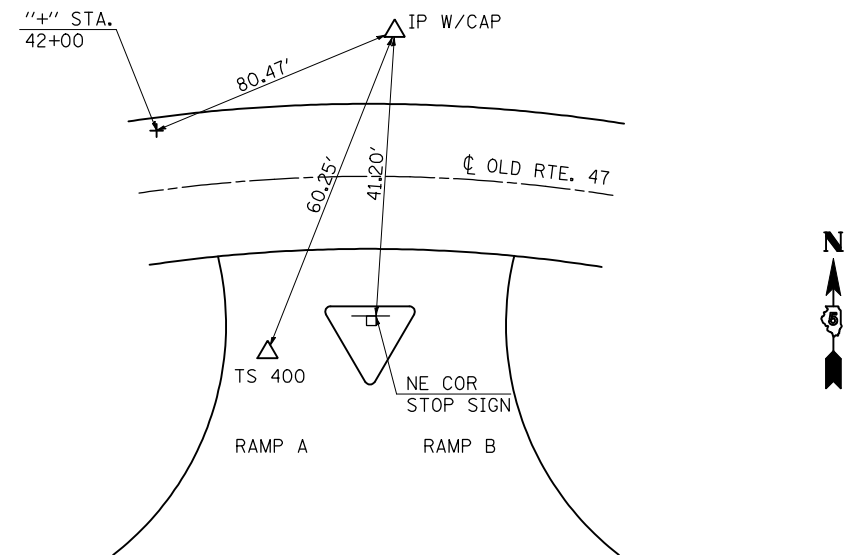

NOT TO SCALE

BENCHMARKS

- B.M. TS 400 STATION 42+27.78, 15.696' RT.
ELEVATION = 723.409

- B.M. TS 401 STATION 48+21.59, 20.313' LT.
ELEVATION = 725.286

- B.M. TS 402 STATION 54+41.73, 105.481' RT.
ELEVATION = 714.793

PLOT DATE = 2/8/2010
FILE NAME = c:\p\proj\111011\DOT\BUCKLES\111011\DOT\578022-INT-ATB.dgn
PLOT SCALE = 1/8"=1'-0"
USER NAME = buckles111

ILLINOIS DEPARTMENT OF TRANSPORTATION

TIE POINTS & BENCHMARKS

F.A.I. ROUTE 72
SECTION (58,74-66)&(74-67&68)RS-1
PIATT COUNTY
Sheet 1 of 1

SCALE: NONE
DATE: 02/04/10

DRAWN BY:
CHECKED BY: R.T.B.