



F.A.I. RTE.	SECTION	COUNTY	TOTAL SHEETS	SHEET NO.
72	*	PIATT	251	119
STA. 1149+00		TO STA. 1179+00		
FED. ROAD DIST. NO.	ILLINOIS	FED. AID PROJECT		

\* (58,74-66)&(74-67&68)RS-1

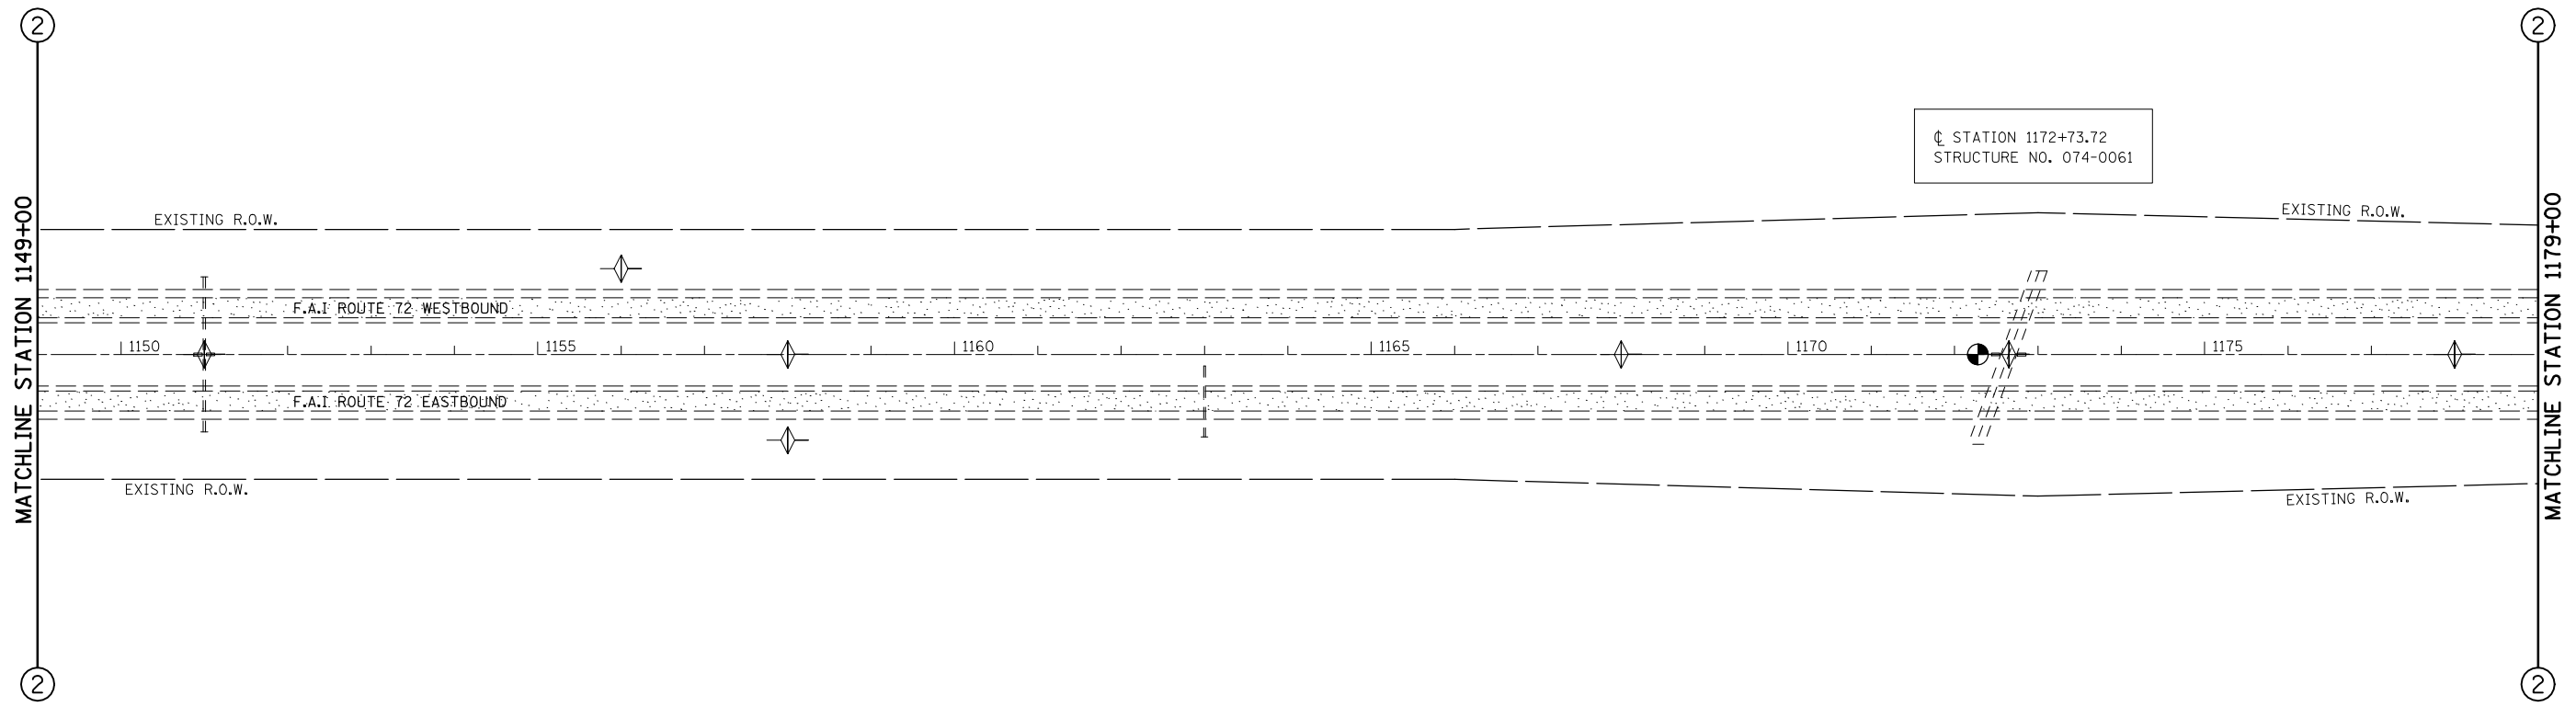

⊥ STATION 1172+73.72  
STRUCTURE NO. 074-0061

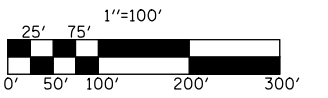

 HMA SURFACE REMOVAL, 2 1/4"

PLAN NOTE: THERE ARE GUARDPOSTS AND DELINEATORS TO BE REMOVED AND REPLACED IN THIS SECTION. THE ENGINEER SHALL CONDUCT A PRELIMINARY SURVEY TO DETERMINE QUANTITY OF EACH ITEM PRIOR TO CONSTRUCTION.

REVISIONS	
NAME	DATE

ILLINOIS DEPARTMENT OF TRANSPORTATION  
**PLAN VIEW**  
F.A.I. ROUTE 72  
SECTION: (58,74-66)&(74-67&68)RS-1  
PIATT COUNTY  
SCALE: 1" = 100'  
DATE: 10/18/05  
DRAWN BY: CADD  
CHECKED BY:

PLOT DATE = 2/8/2010  
FILE NAME = G:\pwork\PMIDOT\BUCKLESJJ\d0109678\100pland.dgn  
PLOT SCALE = 211.7647 / IN.  
USER NAME = bucklesjj