


F.A.I. RTE.	SECTION	COUNTY	TOTAL SHEETS	SHEET NO.
72	*	PIATT	251	123
STA. 1269+00		TO STA. 1295+00		
FED. ROAD DIST. NO.	ILLINOIS	FED. AID PROJECT		

*(58,74-66)&(74-67&68)RS-1

- ① SEE STRUCTURE PLANS, S.N. 074-0063 & S.N. 074-0064
- ② SEE DETAIL FOR PARAPET MODIFICATIONS.
- ③ SEE DETAIL FOR FLARE GUARDRAIL AT DUAL STRUCTURES.
- ④ SEE DETAIL FOR TRAFFIC BARRIER TERMINAL, TYPE 6B (SPECIAL).

MAINLINE PAVING OMISSION
 STA. 1279+32.96 TO STA. 1280+39.13 (EB)
 STA. 1279+60.80 TO STA. 1280+67.05 (WB)

☩ STATION 1280+00 (F.A.I. ROUTE 72)
 SKEW 14° LT FWD
 107'-2" (BACK TO BACK ABUTS)
 STRUCTURE NO. 074-0063 (EB)
 STRUCTURE NO. 074-0064 (WB)

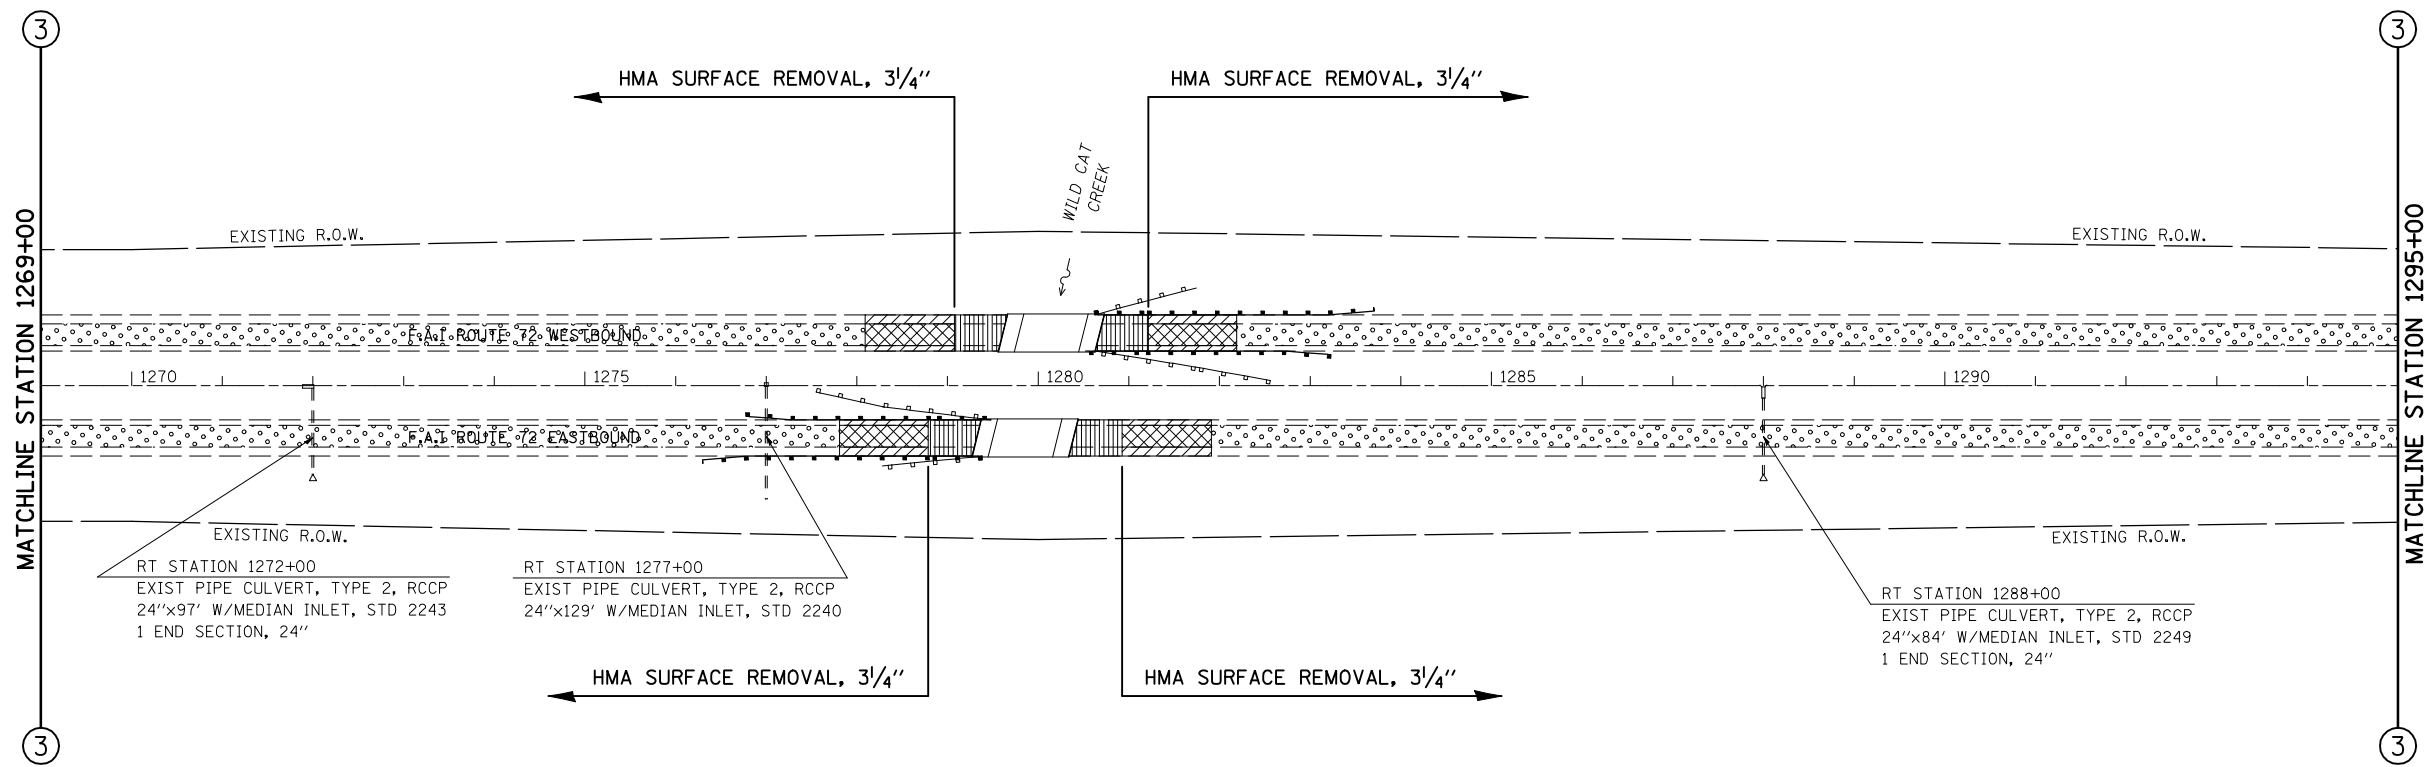

63200310 GUARDRAIL REMOVAL

STATION	TO	STATION	LENGTH (FT)
1276+22.75		1279+29.95	EB RT 107.20
1277+62.25		1279+32.95	EB LT 170.70
1280+67.45		1282+37.75	WB RT 170.30
1280+70.50		1281+77.25	WB LT 106.75

63100169 TRAFFIC BARRIER TERMINAL TYPE 1 SPECIAL (FLARED)

STATION	TO	STATION	EACH
1276+29.80		1276+79.80	EB RT 1.0
1276+77.30		1277+27.30	EB LT 1.0
1282+73.10		1283+23.10	WB RT 1.0
1283+20.60		1283+70.60	WB LT 1.0

63000001 STEEL PLATE BEAM GUARDRAIL TYPE A 6 FOOT POSTS

STATION	TO	STATION	LENGTH (FT)
1276+79.80		1276+79.80	EB RT 200.00
1277+27.30		1278+89.80	EB LT 162.50
1281+10.60		1282+73.10	WB RT 162.50
1281+20.60		1283+20.60	WB LT 200.00

78201000 TERMINAL MARKER - DIRECT APPLIED


STATION	EACH
1276+29.80	EB RT 1.0
1276+77.30	EB LT 1.0
1283+23.10	WB RT 1.0
1283+70.60	WB LT 1.0

63100089 TRAFFIC BARRIER TERMINAL TYPE 6B

STATION	TO	STATION	EACH
1276+79.80		1279+37.95	EB RT 1.0
1276+89.80		1279+47.95	EB LT 1.0
1280+52.45		1281+10.60	WB RT 1.0
1280+62.45		1281+20.60	WB LT 1.0

- HMA SURFACE REMOVAL, 1/2"
- HMA SURFACE REMOVAL, 3/4"
- HOT MIX ASPHALT SURFACE REMOVAL BUTT-JOINT
- AREA OF MILLING TRANSITION

SEE MILLING AND BUTT-JOINT DETAILS

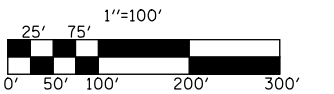

PLAN NOTE: THERE ARE GUARDPOSTS AND DELINEATORS TO BE REMOVED AND REPLACED IN THIS SECTION. THE ENGINEER SHALL CONDUCT A PRELIMINARY SURVEY TO DETERMINE QUANTITY OF EACH ITEM PRIOR TO CONSTRUCTION.

REVISIONS	
NAME	DATE

ILLINOIS DEPARTMENT OF TRANSPORTATION
PLAN VIEW
 F.A.I. ROUTE 72
 SECTION: (58,74-66)&(74-67&68)RS-1
 PIATT COUNTY

SCALE: 1" = 100'
 DATE: 10/18/05

DRAWN BY: CADD
 CHECKED BY: