


F.A.I. RTE.	SECTION	COUNTY	TOTAL SHEETS	SHEET NO.
72	*	PIATT	251	124
STA. 1295+00		TO STA. 1320+00		
FED. ROAD DIST. NO.	ILLINOIS	FED. AID PROJECT		

* (58,74-66)&(74-67&68)RS-1

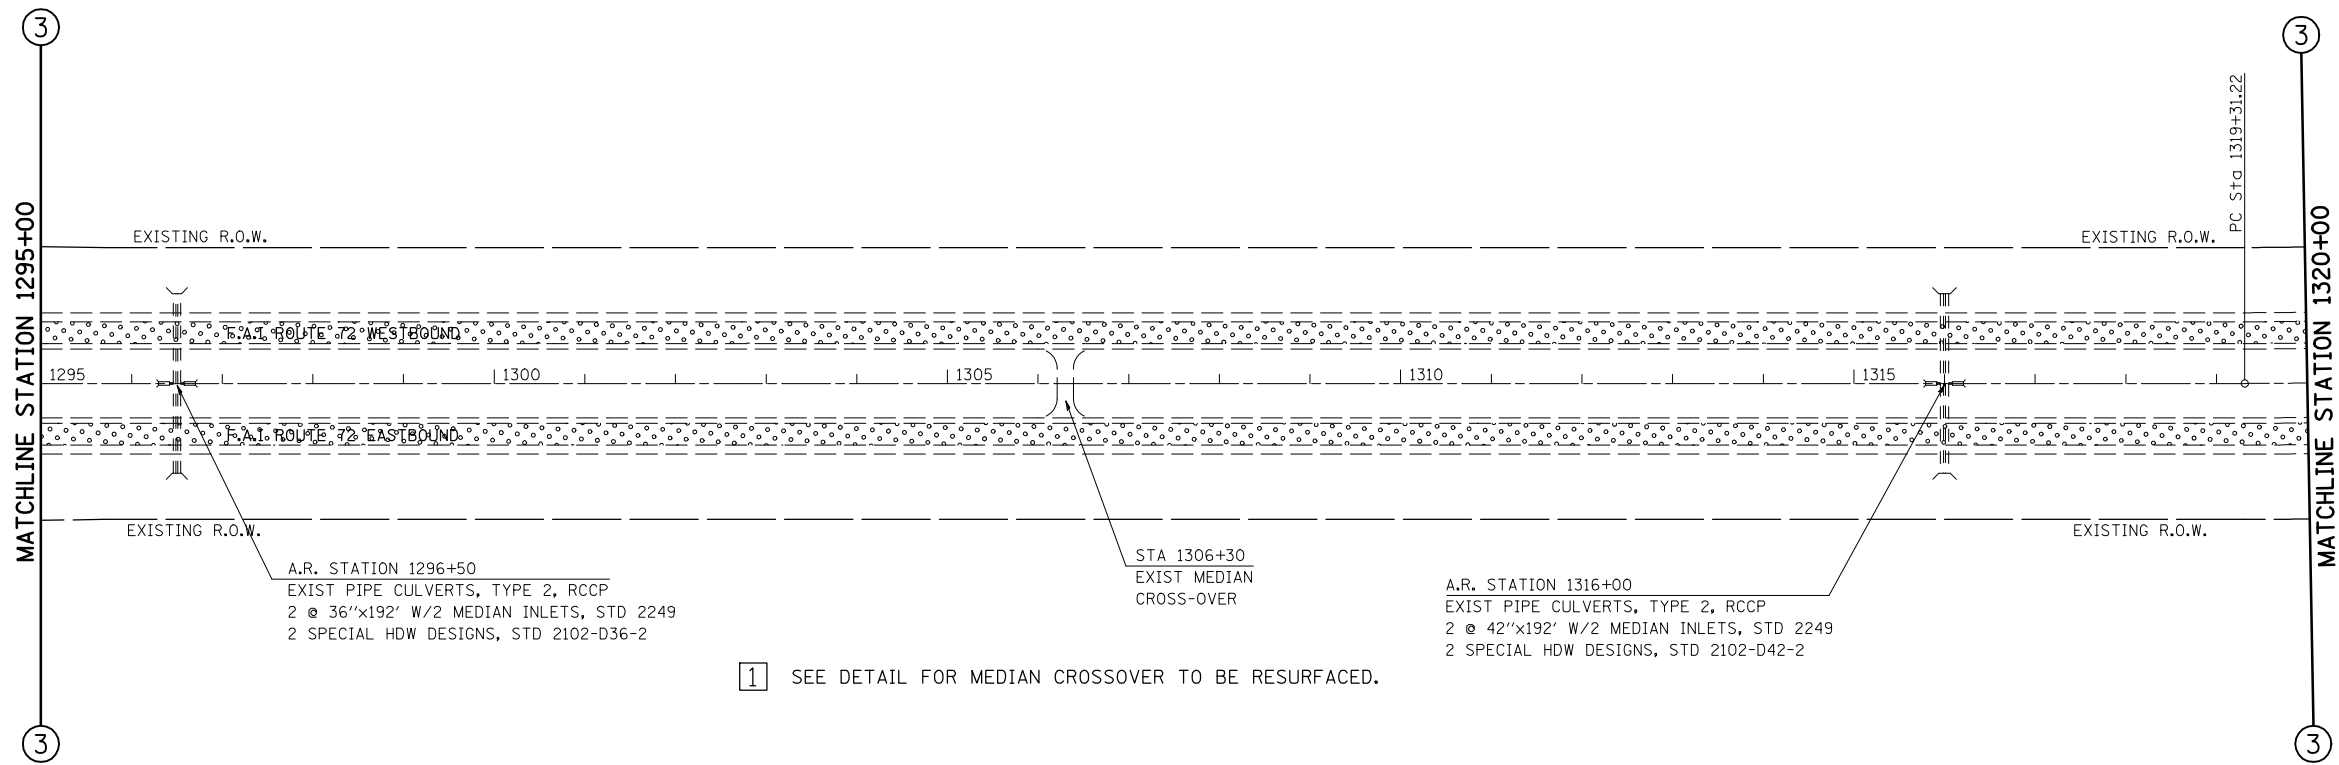


A.R. STATION 1296+50
 EXIST PIPE CULVERTS, TYPE 2, RCCP
 2 @ 36"x192' W/2 MEDIAN INLETS, STD 2249
 2 SPECIAL HDW DESIGNS, STD 2102-D36-2

STA 1306+30
 EXIST MEDIAN
 CROSS-OVER

A.R. STATION 1316+00
 EXIST PIPE CULVERTS, TYPE 2, RCCP
 2 @ 42"x192' W/2 MEDIAN INLETS, STD 2249
 2 SPECIAL HDW DESIGNS, STD 2102-D42-2

1 SEE DETAIL FOR MEDIAN CROSSOVER TO BE RESURFACED.

 HMA SURFACE REMOVAL, 3 1/4"

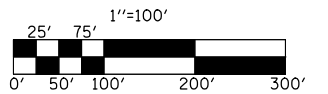

PLAN NOTE: THERE ARE GUARDPOSTS AND DELINEATORS TO BE REMOVED AND REPLACED IN THIS SECTION. THE ENGINEER SHALL CONDUCT A PRELIMINARY SURVEY TO DETERMINE QUANTITY OF EACH ITEM PRIOR TO CONSTRUCTION.

REVISIONS	
NAME	DATE

ILLINOIS DEPARTMENT OF TRANSPORTATION
PLAN VIEW
 F.A.I. ROUTE 72
 SECTION: (58,74-66)&(74-67&68)RS-1
 PIATT COUNTY

SCALE: 1" = 100'
 DATE: 10/18/05

DRAWN BY: CADD
 CHECKED BY: