
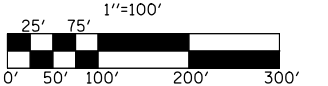


F.A.I. RTE.	SECTION	COUNTY	TOTAL SHEETS	SHEET NO.
72	*	PIATT	251	137
STA. 1327+00		TO STA. 1352+00		
FED. ROAD DIST. NO.	ILLINOIS	FED. AID PROJECT		

\*(58,74-66)&(74-67&68)RS-1

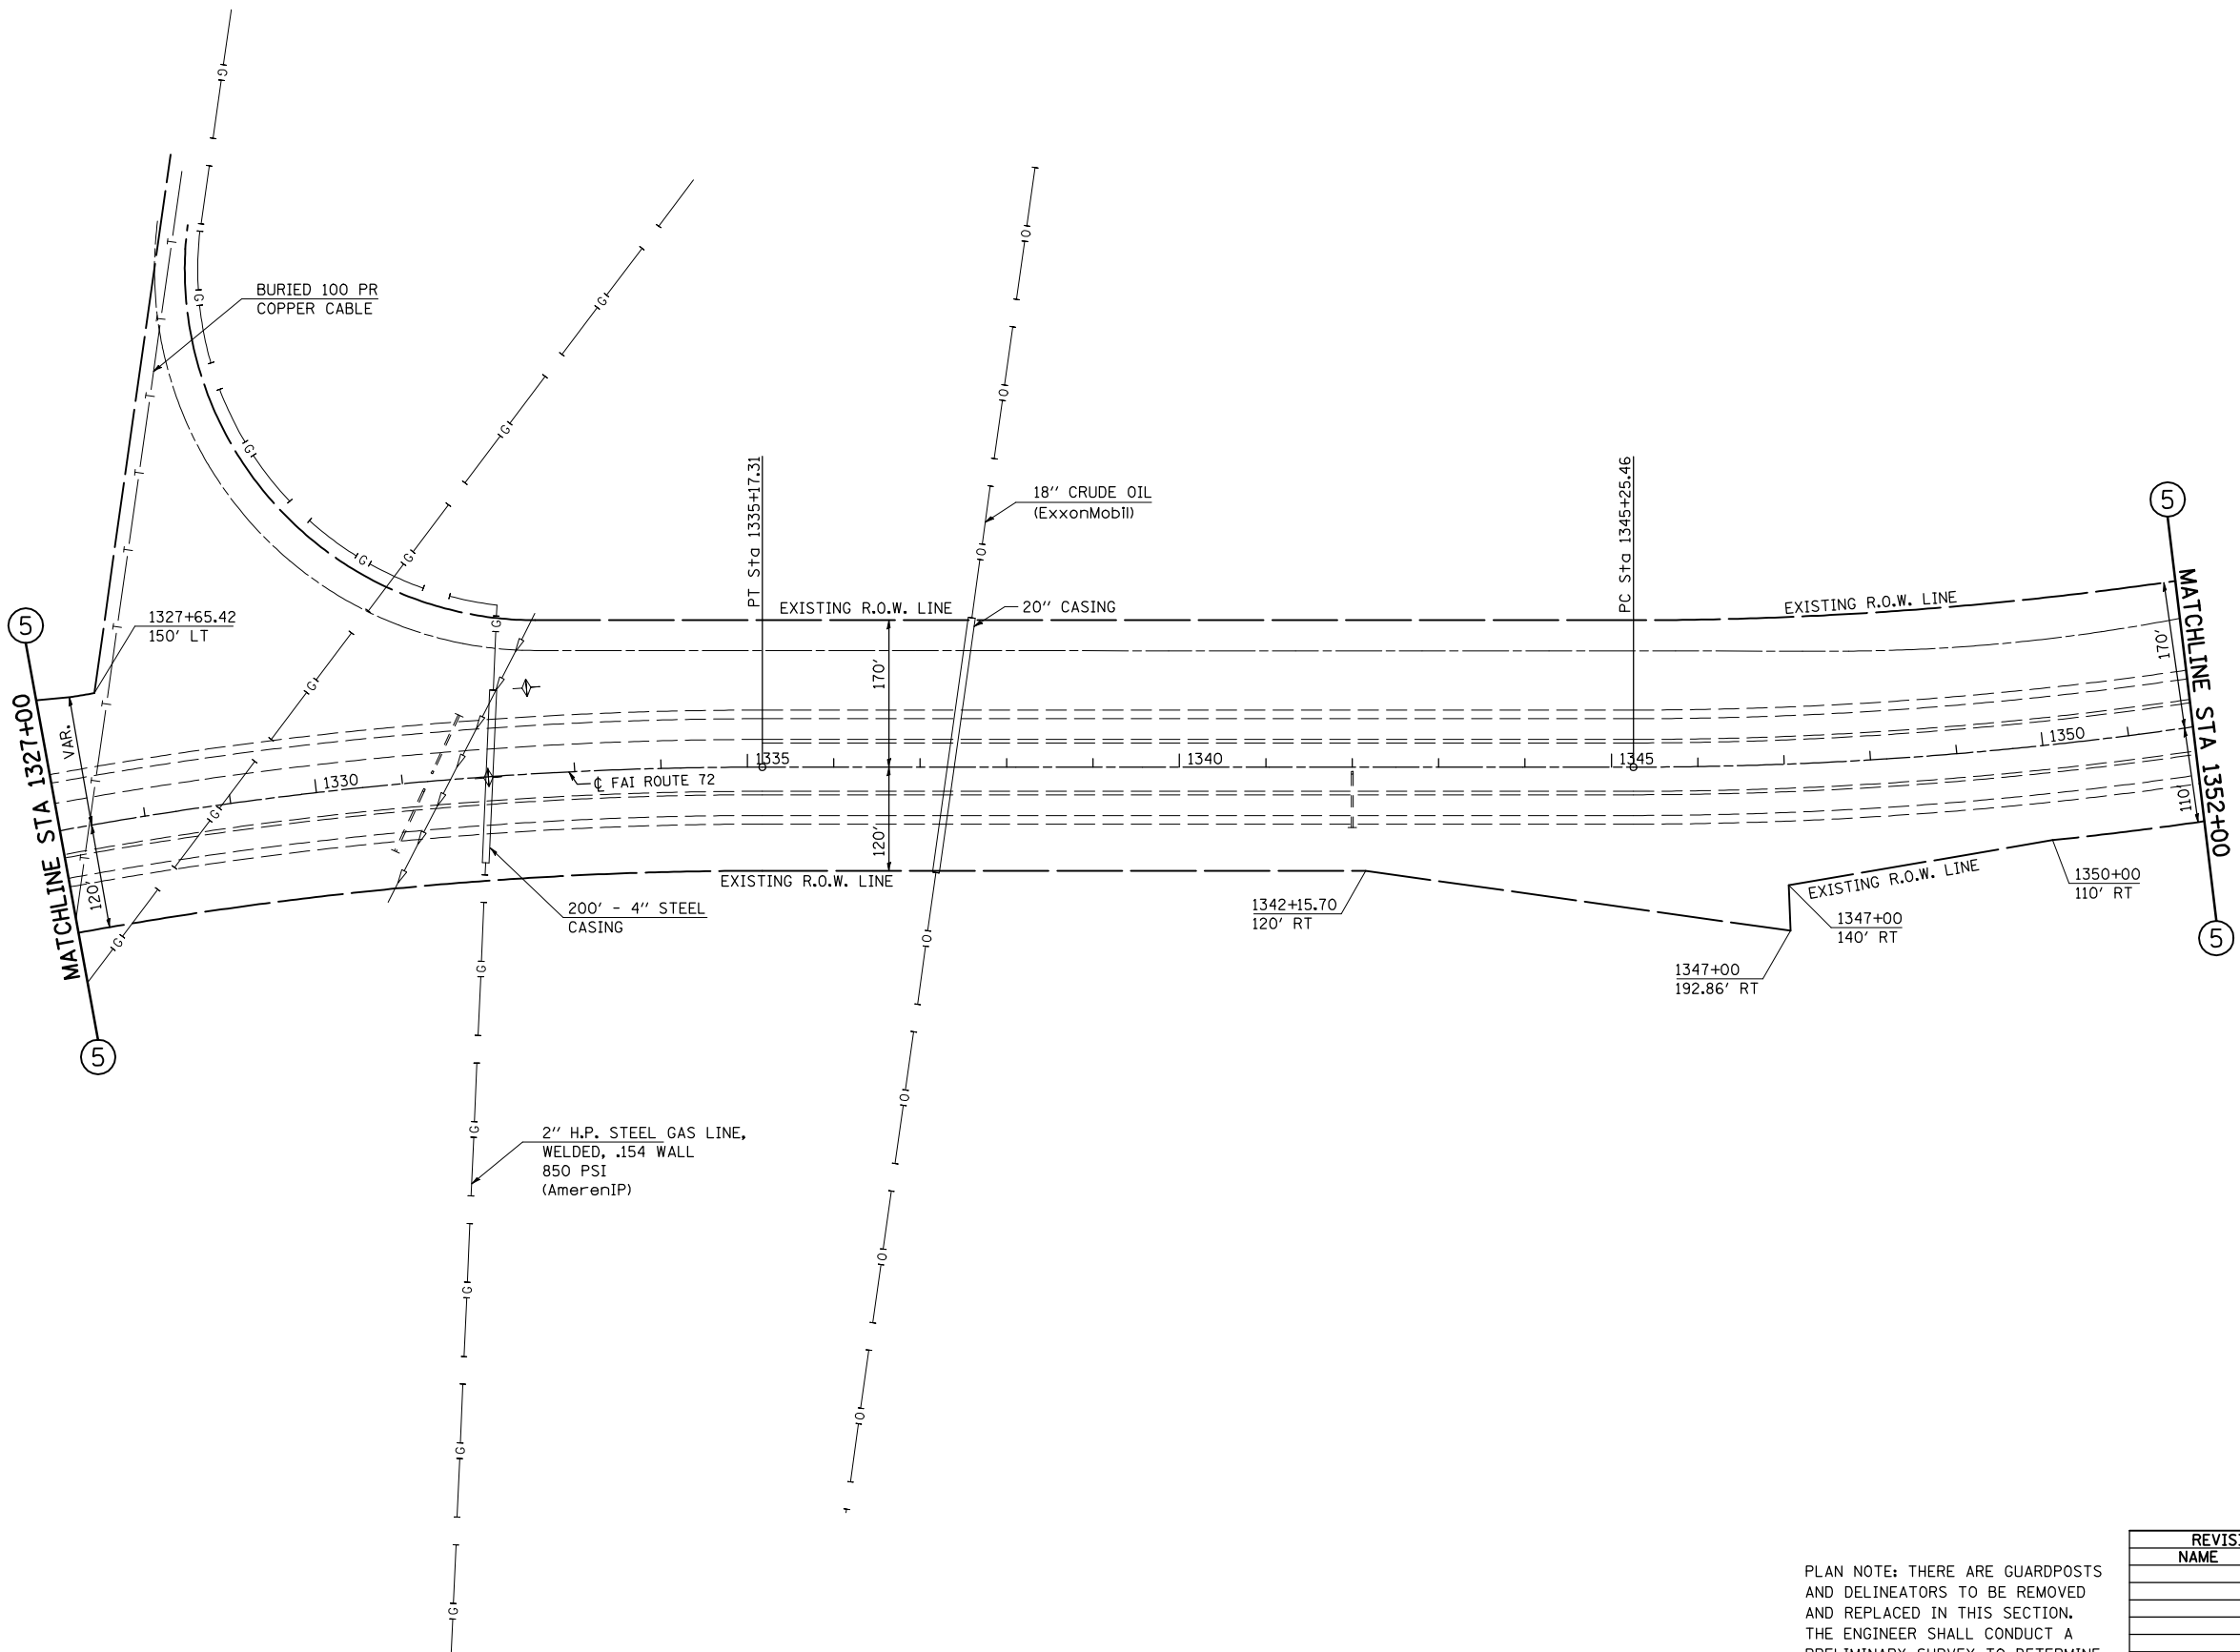

REVISIONS	
NAME	DATE

PLAN NOTE: THERE ARE GUARDPOSTS AND DELINEATORS TO BE REMOVED AND REPLACED IN THIS SECTION. THE ENGINEER SHALL CONDUCT A PRELIMINARY SURVEY TO DETERMINE QUANTITY OF EACH ITEM PRIOR TO CONSTRUCTION.

ILLINOIS DEPARTMENT OF TRANSPORTATION  
**PLAN VIEW**  
 F.A.I. ROUTE 72  
 SECTION: (58,74-66)&(74-67&68)RS-1  
 PIATT COUNTY

SCALE: 1" = 100'  
 DATE: 10/18/05  
 DRAWN BY: CADD  
 CHECKED BY:

PLOT DATE = 2/8/2010  
 FILE NAME = G:\pwork\PIATT\BUCKLESJJ\d0109678\100pland.dgn  
 PLOT SCALE = 211.7647 / IN.  
 USER NAME = bucklesjj