



STAGE CONSTRUCTION S.N. 074-0063 & 074-0064

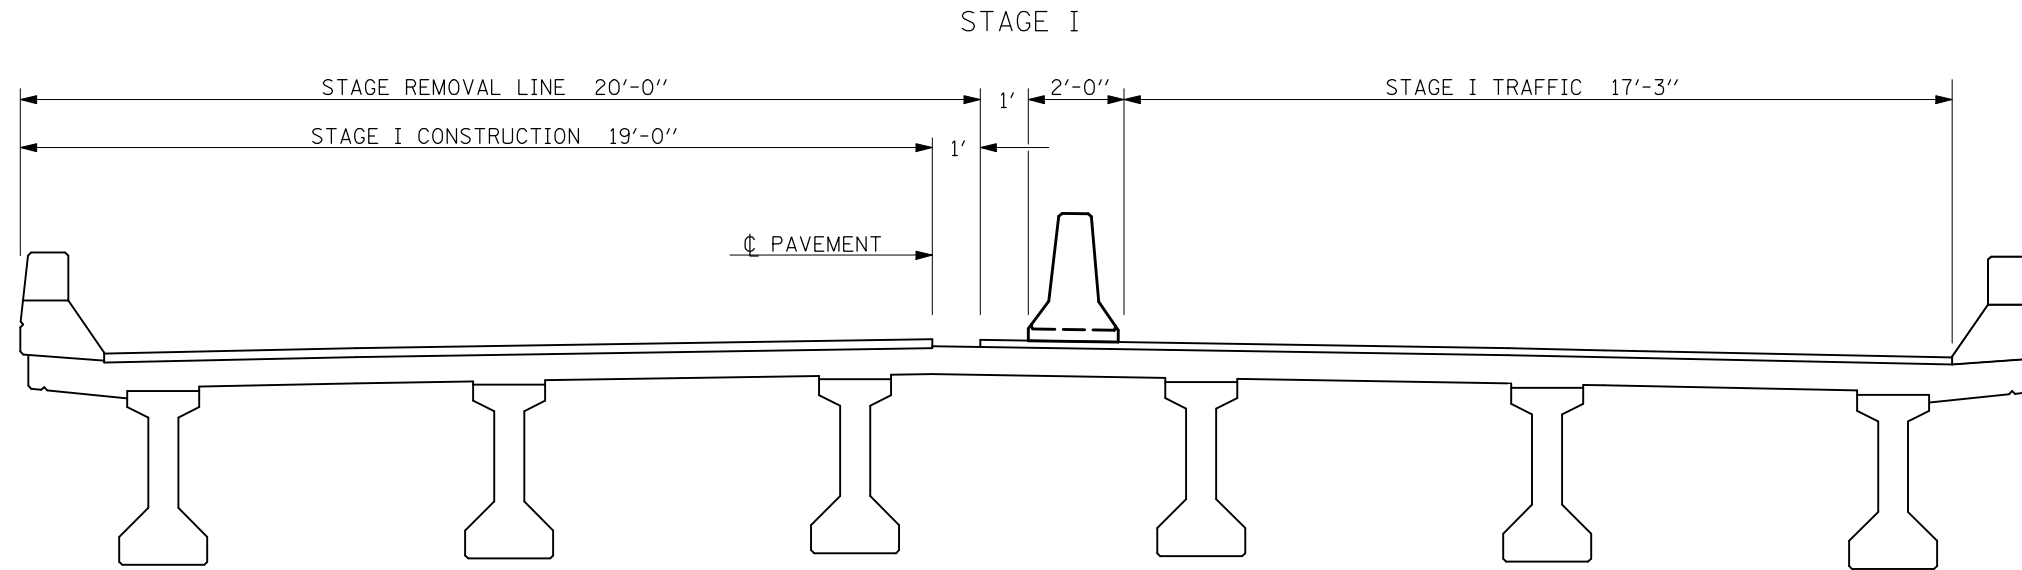

LOOKING EAST - S.N. 074-0063
LOOKING WEST - S.N. 074-0064

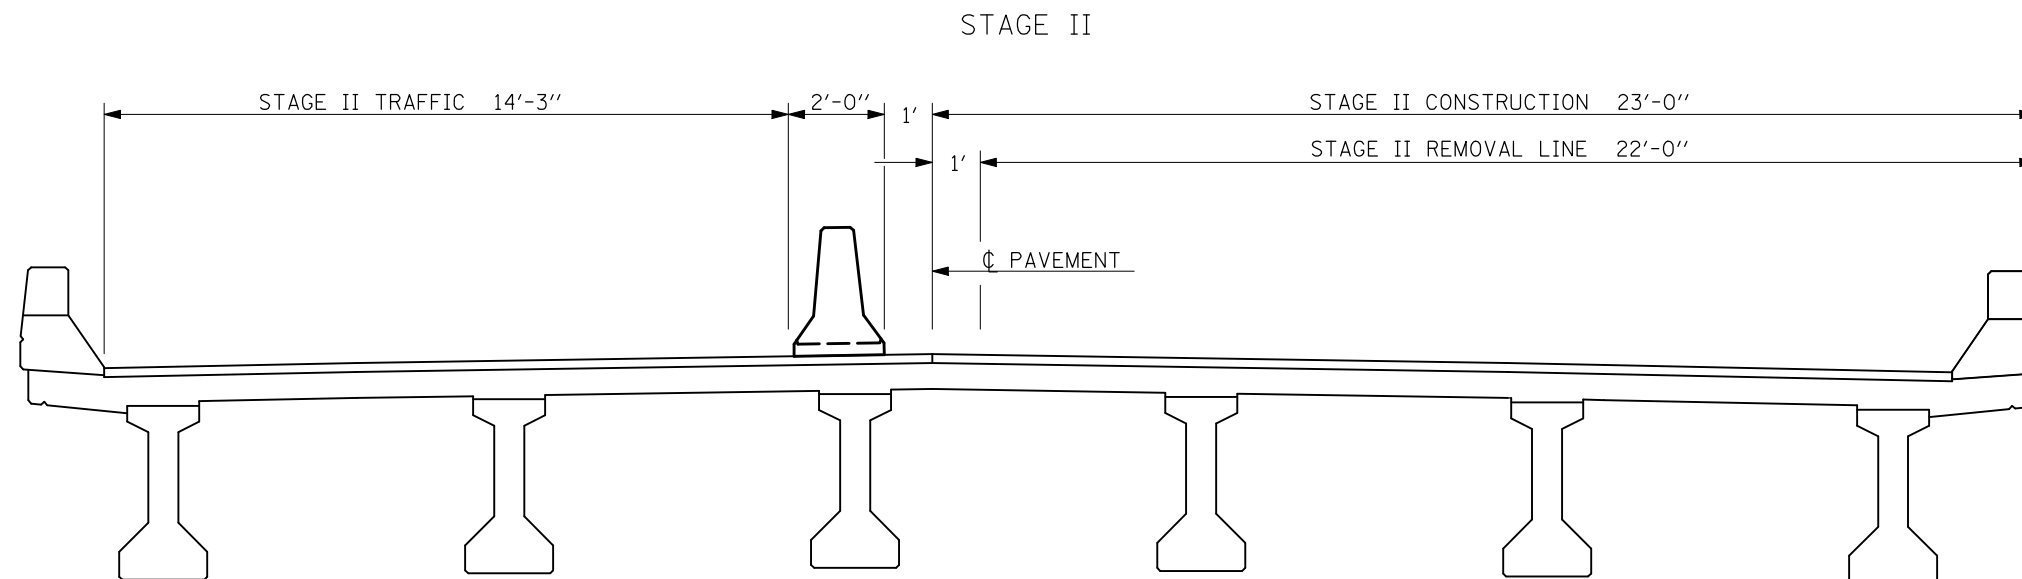

LOOKING EAST - S.N. 074-0063
LOOKING WEST - S.N. 074-0064

FILE NAME =	USER NAME = ppersonbr	DESIGNED - GMS	REVISED -	STATE OF ILLINOIS DEPARTMENT OF TRANSPORTATION	STAGE CONSTRUCTION S.N. 074-0063 & 074-0064			F.A.I. RTE.	SECTION	COUNTY	TOTAL SHEETS	SHEET NO.
ct:\pw\work\p\dot\personbr\d0109687\700	22-Bridge Repair Plan.dgn	DRAWN - GMS	REVISED -		72	(58,74-66)&(74-67&68)RS-1	PIATT	251	164			
PLOT SCALE = 40.0000' / IN.	CHECKED -	REVISED -	REVISED -		CONTRACT NO. 70022			ILLINOIS FED. AID PROJECT				
PLOT DATE = 2/8/2010	DATE -	REVISED -	REVISED -		SCALE:	SHEET NO. 2 OF 9 SHEETS	STA.	TO STA.				