



TEMPORARY CONCRETE BARRIER LAYOUT – STAGE I

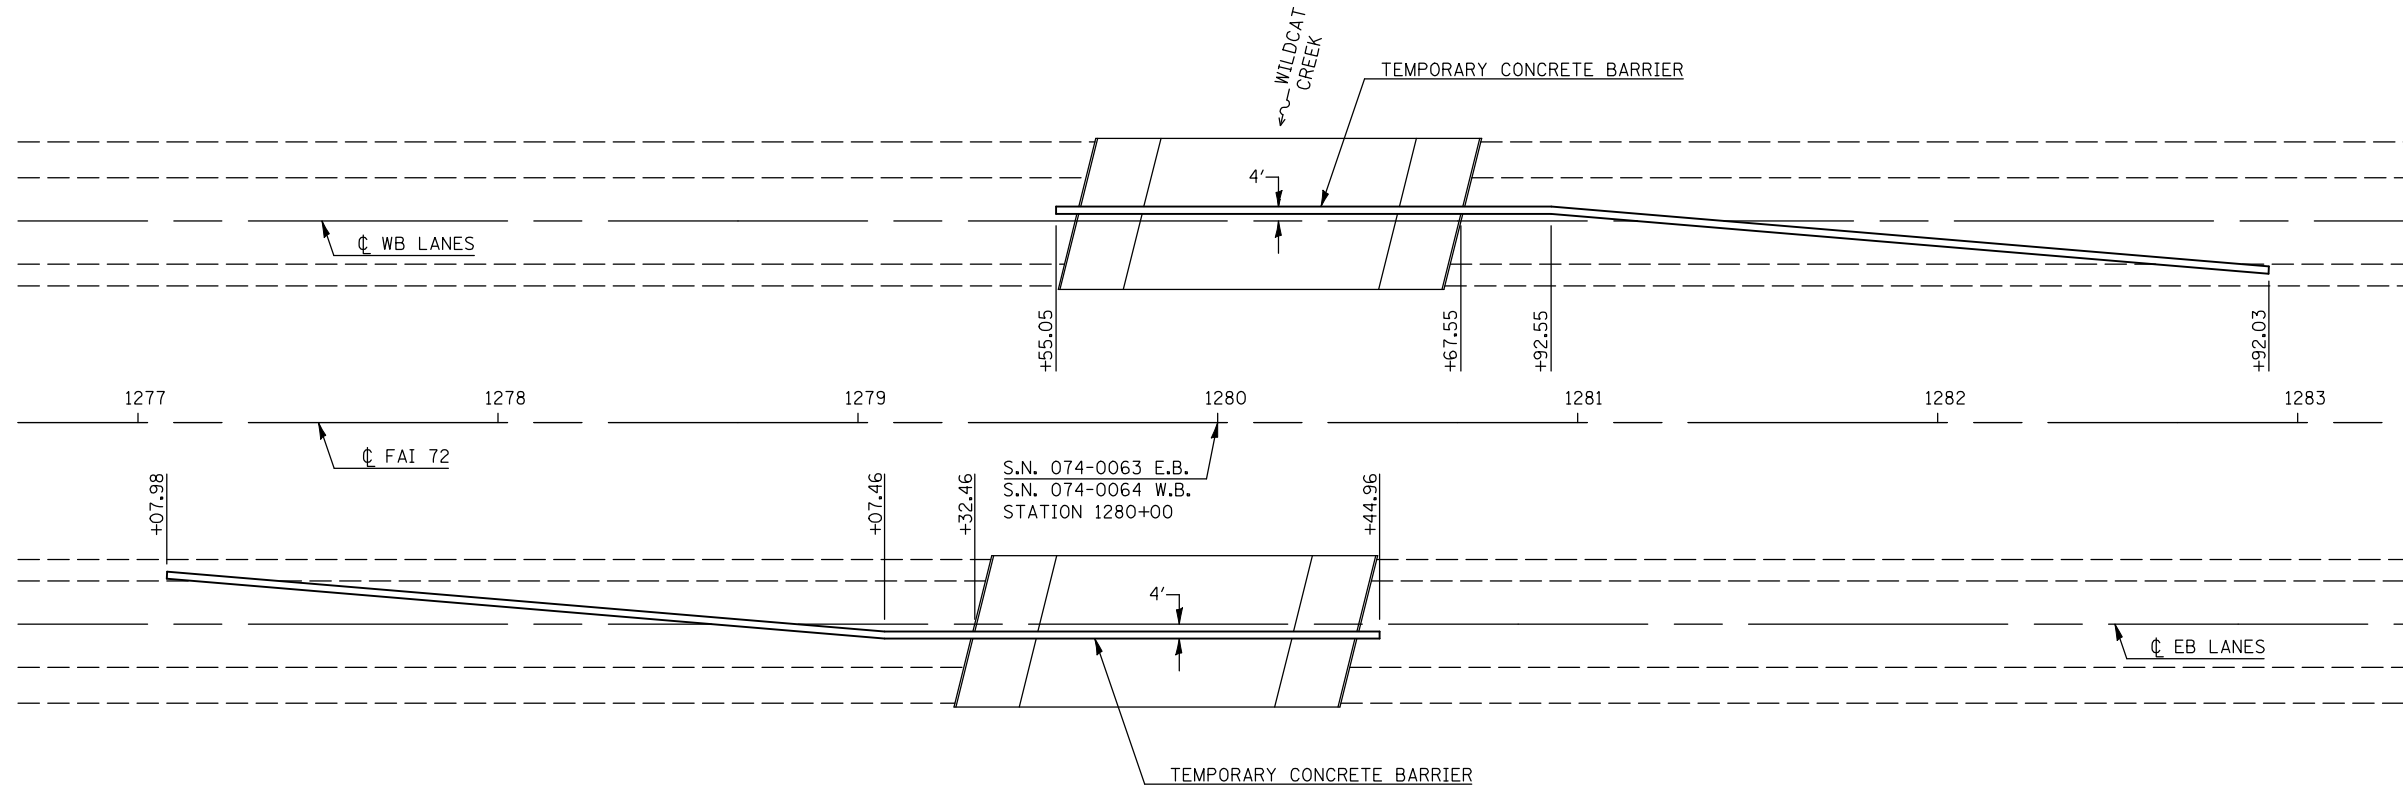

TRAFFIC CONTROL DETAILS NOT SHOWN
SHALL CONFORM TO STANDARD 701402

TEMPORARY CONCRETE BARRIER LAYOUT – STAGE II

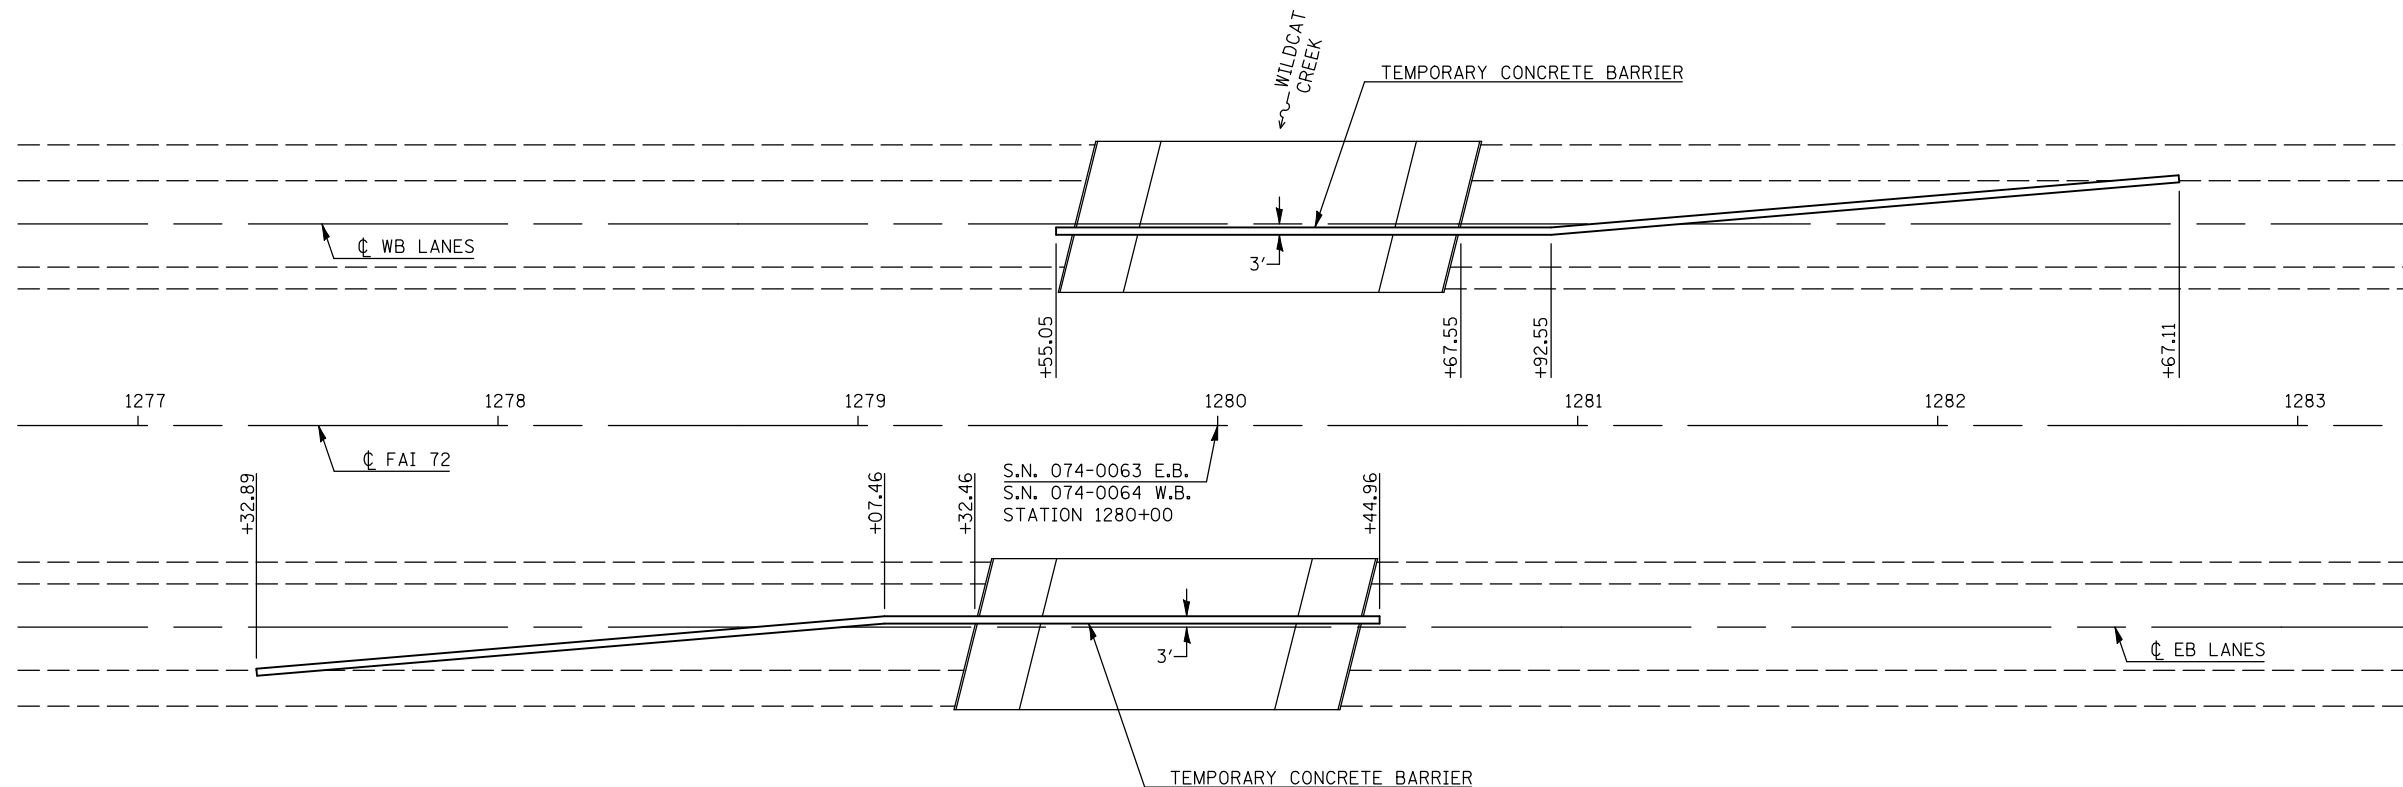

TRAFFIC CONTROL DETAILS NOT SHOWN
SHALL CONFORM TO STANDARD 701402

FILE NAME =	USER NAME = ppersonbr	DESIGNED - GMS	REVISED -	STATE OF ILLINOIS DEPARTMENT OF TRANSPORTATION	TEMPORARY CONCRETE BARRIER LAYOUT S.N. 074-0063 & 074-0064	F.A.I. RTE.	SECTION	COUNTY	TOTAL SHEETS	SHEET NO.	
ct:\pw\work\p\dot\personbr\d0109687\70022-Bridge Repair Plan.dgn		DRAWN - GMS	REVISED -			72	(58,74-66)&(74-67&68)RS-1	PIATT	251	172	
PLOT SCALE = 40.0000' / IN.		CHECKED -	REVISED -			CONTRACT NO. 70022					
PLOT DATE = 2/8/2010		DATE -	REVISED -			ILLINOIS FED. AID PROJECT					
					SCALE:	SHEET NO.	OF SHEETS	STA.	TO STA.		