




F.A.I. RTE.	SECTION	COUNTY	TOTAL SHEETS	SHEET NO.
72	*	PIATT	251	182

(58,74-66)&(74-67&68)RS-1


DETAILS FOR I-72 MAINLINE STRUCTURE MILLING AND RESURFACING TRANSITIONS

MILLING & RESURFACING TRANSITION AT NSRR STRUCTURES

-  HOT-MIX ASPHALT SURFACE REMOVAL - 3/4"
-  MILLING TRANSITION HOT-MIX ASPHALT SURFACE REMOVAL FROM 3/4" TO 1/2"
-  HOT-MIX ASPHALT SURFACE REMOVAL - 1/2"

S. N. 074-0070	STATION 1436+60.00 TO STATION 1438+22.94	WB
S. N. 074-0070	STATION 1440+46.02 TO STATION 1442+09.00	WB
S. N. 074-0069	STATION 1435+32.00 TO STATION 1436+95.20	EB
S. N. 074-0069	STATION 1439+18.28 TO STATION 1440+81.00	EB

NOTE:
AREA OF MILLING TRANSITION SHALL BE INCLUDED IN CONTRACT UNIT PRICE FOR THE HOT-MIX ASPHALT SURFACE REMOVAL - 3/4". NO ADDITIONAL COMPENSATION SHALL BE ALLOWED.

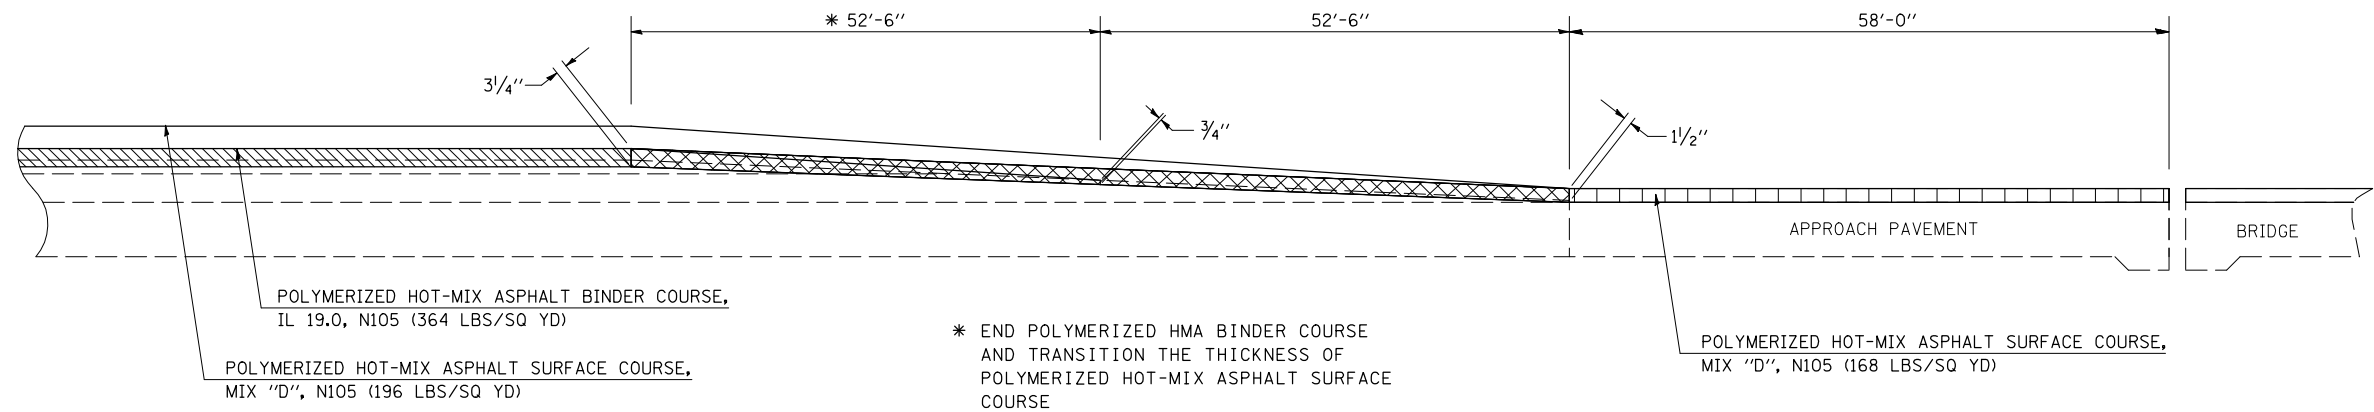


NOT TO SCALE



HOT-MIX ASPHALT SURFACE REMOVAL SHOULDERS AT NSRR STRUCTURES

S. N. 074-0070	LT/RT	STATION 1436+60.00 TO STATION 1438+22.94	WB
S. N. 074-0070	LT/RT	STATION 1440+46.02 TO STATION 1442+09.00	WB
S. N. 074-0069	LT/RT	STATION 1435+32.00 TO STATION 1436+95.20	EB
S. N. 074-0069	LT/RT	STATION 1439+18.28 TO STATION 1440+81.00	EB

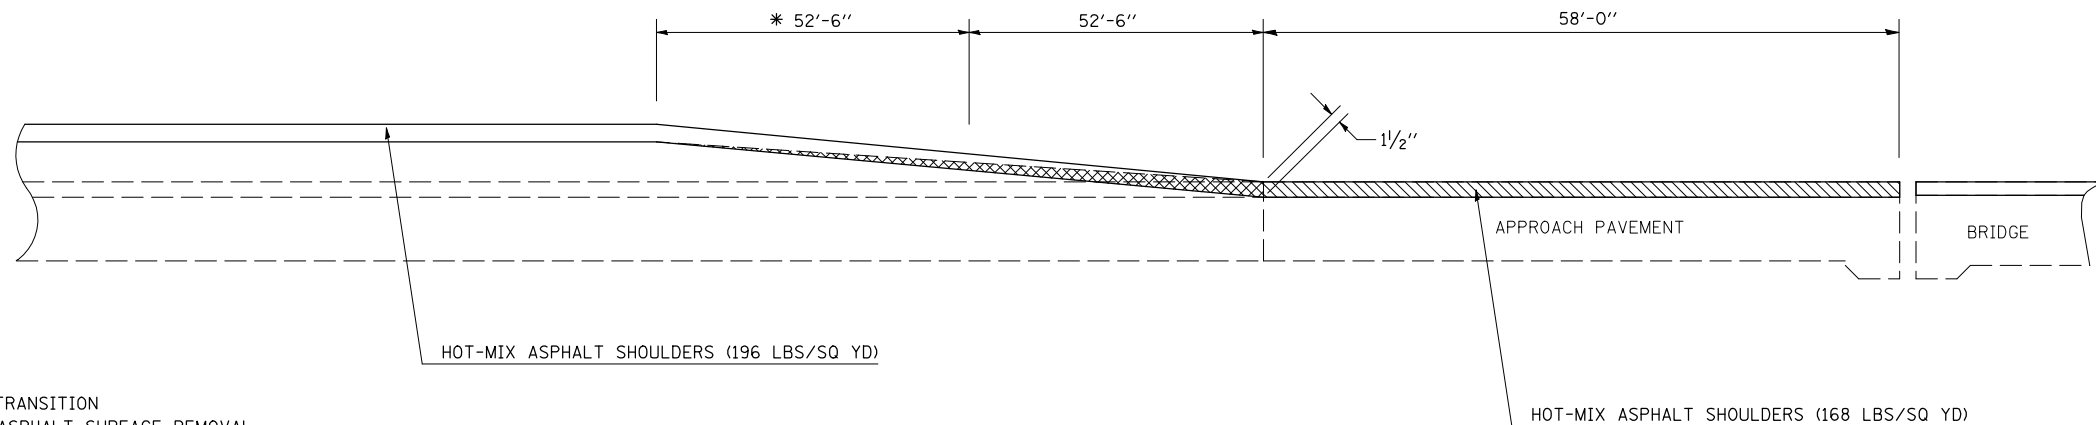NOTE:
AREA OF MILLING TRANSITION SHALL BE INCLUDED IN CONTRACT UNIT PRICE FOR THE HOT-MIX ASPHALT SURFACE REMOVAL - 1/2". NO ADDITIONAL COMPENSATION SHALL BE ALLOWED.



NOT TO SCALE

-  MILLING TRANSITION HOT-MIX ASPHALT SURFACE REMOVAL FROM 0" TO 1/2"
-  HOT-MIX ASPHALT SURFACE REMOVAL - 1/2" AT MAINLINE SHOULDERS

**ILLINOIS DEPARTMENT OF TRANSPORTATION
DETAILS FOR I-72 MAINLINE STRUCTURE
MILLING AND RESURFACING TRANSITIONS**

F.A.I. ROUTE 72
SECTION (58,74-66)&(74-67&68)RS-1
PIATT COUNTY
Sheet 3 of 4

SCALE: NONE
DATE: 12/15/09
DRAWN BY:
CHECKED BY: R.T.B.

PLOT DATE = 2/8/2010
 FILE NAME = c:\p\m-w-h-k\p\m\DOT\PIERSONBR\01199676_28995detail.dgn
 PLOT SCALE = 1/8"=1'-0"
 USER NAME = piersonbr