
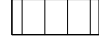



DETAILS FOR I-72 MAINLINE STRUCTURE MILLING AND RESURFACING TRANSITIONS

MILLING & RESURFACING TRANSITION AT ICRR (ABANDONED) STRUCTURES

-  MILLING TRANSITION
HOT-MIX ASPHALT SURFACE REMOVAL
FROM 0" TO 1/2"
-  HOT-MIX ASPHALT SURFACE
REMOVAL - 1/2"

S. N. 074-0002	STATION 1298+76.62 TO STATION 1300+45.62	WB
S. N. 074-0002	STATION 1302+54.29 TO STATION 1304+10.29	WB
S. N. 074-0001	STATION 1298+80.10 TO STATION 1300+54.10	EB
S. N. 074-0001	STATION 1302+62.80 TO STATION 1304+06.80	EB

NOTE:
AREA OF MILLING TRANSITION SHALL BE INCLUDED IN CONTRACT UNIT PRICE FOR THE HOT-MIX ASPHALT SURFACE REMOVAL - 1/2". NO ADDITIONAL COMPENSATION SHALL BE ALLOWED.

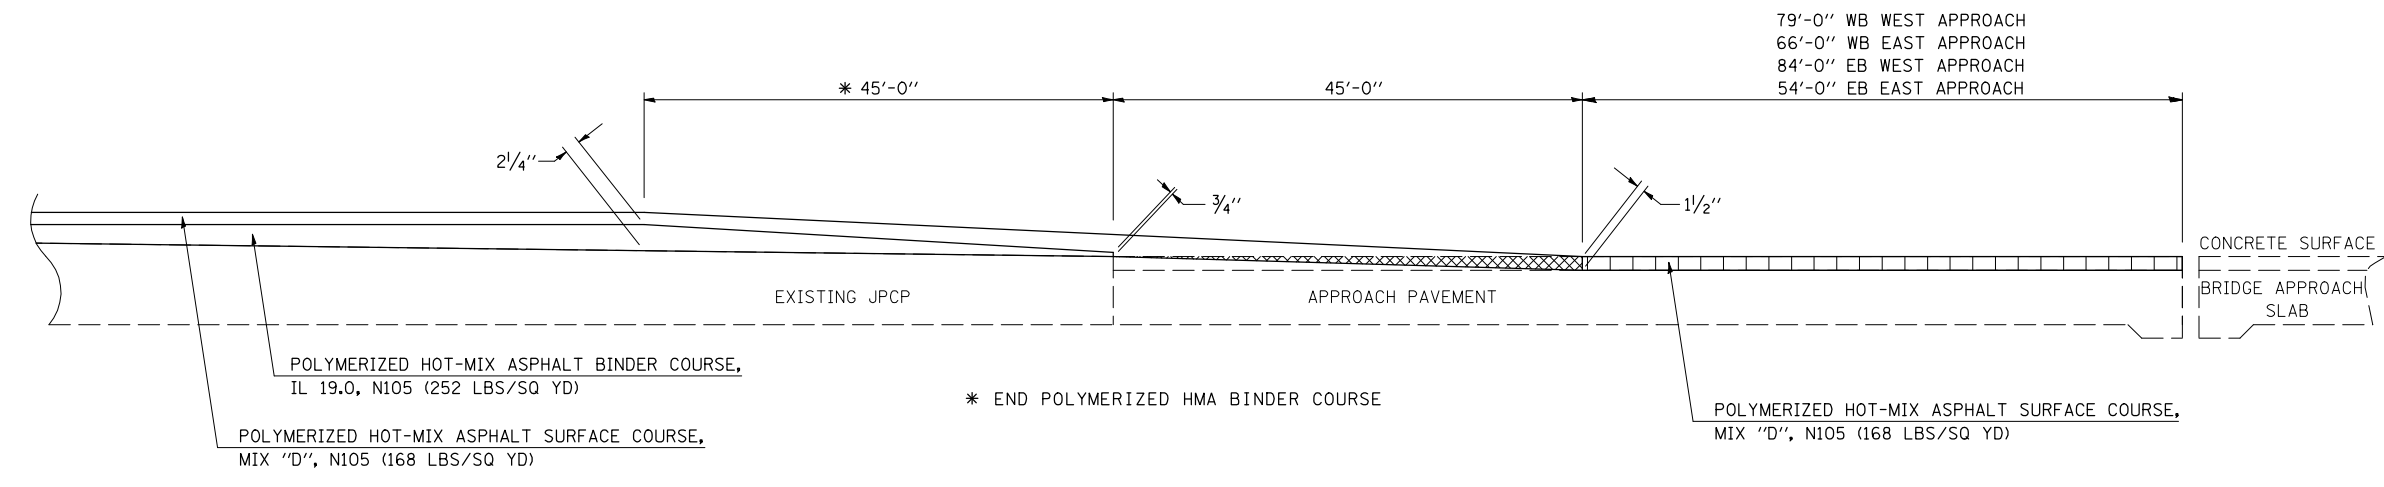


NOT TO SCALE


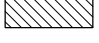
HOT-MIX ASPHALT SURFACE REMOVAL SHOULDERS AT ICRR (ABANDONED) STRUCTURES

S. N. 074-0002	LT/RT	STATION 1298+76.62 TO STATION 1300+45.62	WB
S. N. 074-0002	LT/RT	STATION 1302+54.29 TO STATION 1304+10.29	WB
S. N. 074-0001	LT/RT	STATION 1298+80.10 TO STATION 1300+54.10	EB
S. N. 074-0001	LT/RT	STATION 1302+62.80 TO STATION 1304+06.80	EB

NOTE:
AREA OF MILLING TRANSITION SHALL BE INCLUDED IN CONTRACT UNIT PRICE FOR THE HOT-MIX ASPHALT SURFACE REMOVAL - 1/2". NO ADDITIONAL COMPENSATION SHALL BE ALLOWED.

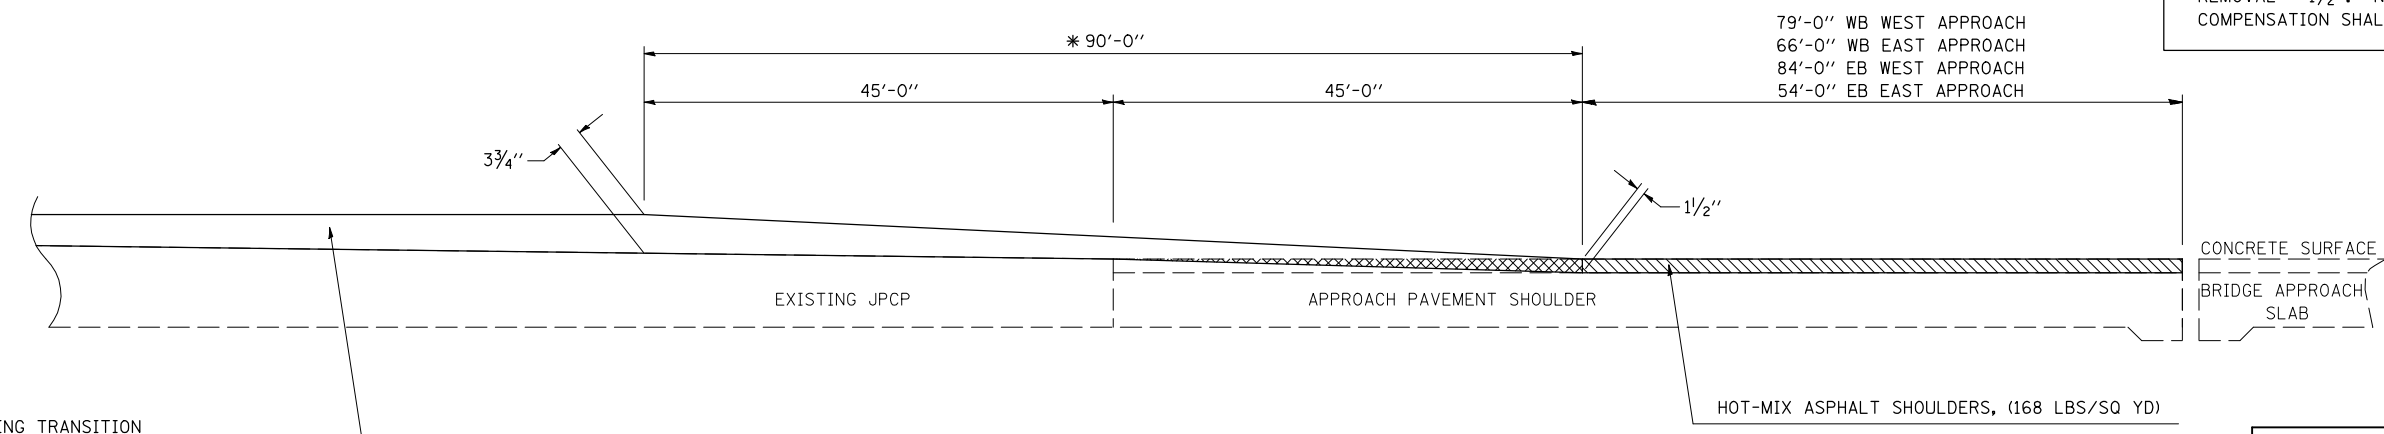

NOT TO SCALE

-  MILLING TRANSITION
HOT-MIX ASPHALT SURFACE REMOVAL
FROM 0" TO 1/2"
-  HOT-MIX ASPHALT SURFACE
REMOVAL - 1/2"
AT MAINLINE SHOULDERS

* TRANSITION THE THICKNESS OF
POLYMERIZED HOT-MIX ASPHALT
SHOULDER FROM 3 3/4" TO 1 1/2"

ILLINOIS DEPARTMENT OF TRANSPORTATION
**DETAILS FOR I-72 MAINLINE STRUCTURE
MILLING AND RESURFACING TRANSITIONS**
F.A.I. ROUTE 72
SECTION (58,74-66)&(74-67&68)RS-1
PIATT COUNTY
Sheet 4 of 4

SCALE: NONE
DATE: 12/15/09

DRAWN BY:
CHECKED BY: R.T.B.

PLOT DATE = 2/8/2010
FILE NAME = c:\pva\work\pva\pva\DOT\PIATTS\PIATTS\PIATTS.dgn
PLOT SCALE = 1/8"=1'-0"
USER NAME = pva