

# DETAILS FOR GORE NOSE MILLING AND RESURFACING TRANSITIONS


F.A.I. RTE.	SECTION	COUNTY	TOTAL SHEETS	SHEET NO.
72	*	PIATT	251	184

\* (58,74-66)&(74-67&68)RS-1

## MILLING AND RESURFACING TRANSITIONS AT INTERCHANGE RAMPS


IL 48 RAMP A STATION 112+60.00 TO STATION 113+05.00	FAP 135 RAMP A STATION 111+97.00 TO STATION 112+42.00
IL 48 RAMP B STATION 206+45.00 TO STATION 206+90.00	FAP 135 RAMP B STATION 206+30.00 TO STATION 206+75.00
IL 48 RAMP C STATION 312+85.00 TO STATION 313+30.00	FAP 135 RAMP C STATION 312+52.00 TO STATION 312+97.00
IL 48 RAMP D STATION 406+55.00 TO STATION 407+00.00	FAP 135 RAMP D STATION 406+10.00 TO STATION 406+55.00

NOTE:  
AREA OF MILLING TRANSITION SHALL BE INCLUDED IN CONTRACT UNIT PRICE FOR THE HOT-MIX ASPHALT SURFACE REMOVAL - 3/4". NO ADDITIONAL COMPENSATION SHALL BE ALLOWED.

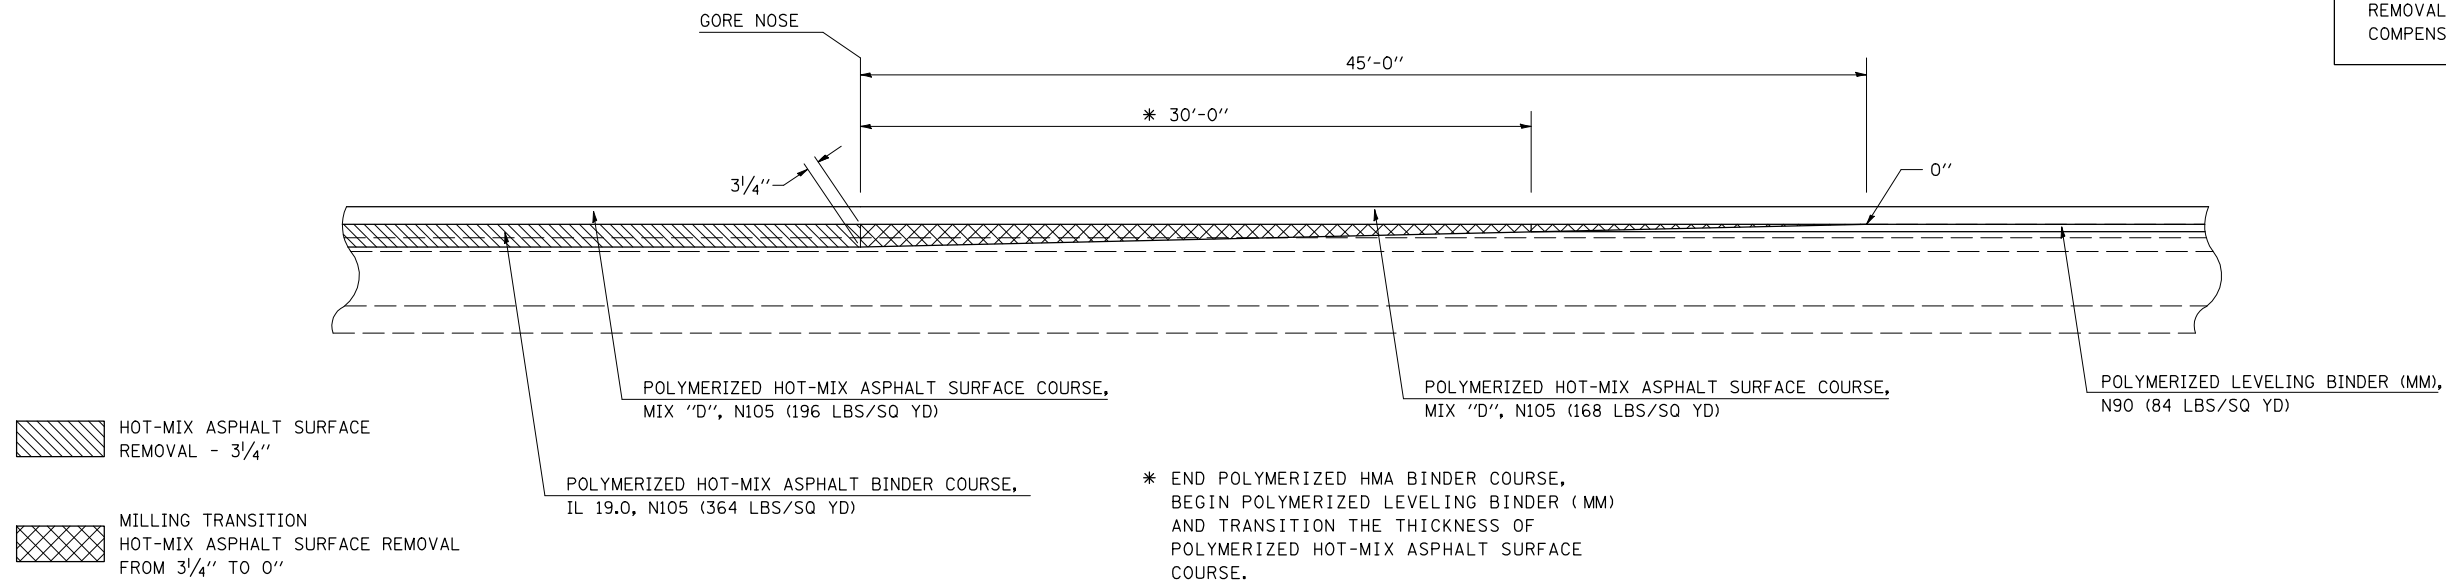

## HOT-MIX ASPHALT SHOULDER TRANSITIONS AT INTERCHANGE RAMPS

IL 48 RAMP A STATION 112+60.00 TO STATION 113+05.00	FAP 135 RAMP A STATION 111+97.00 TO STATION 112+42.00
IL 48 RAMP B STATION 206+45.00 TO STATION 206+90.00	FAP 135 RAMP B STATION 206+30.00 TO STATION 206+75.00
IL 48 RAMP C STATION 312+85.00 TO STATION 313+30.00	FAP 135 RAMP C STATION 312+52.00 TO STATION 312+97.00
IL 48 RAMP D STATION 406+55.00 TO STATION 407+00.00	FAP 135 RAMP D STATION 406+10.00 TO STATION 406+55.00

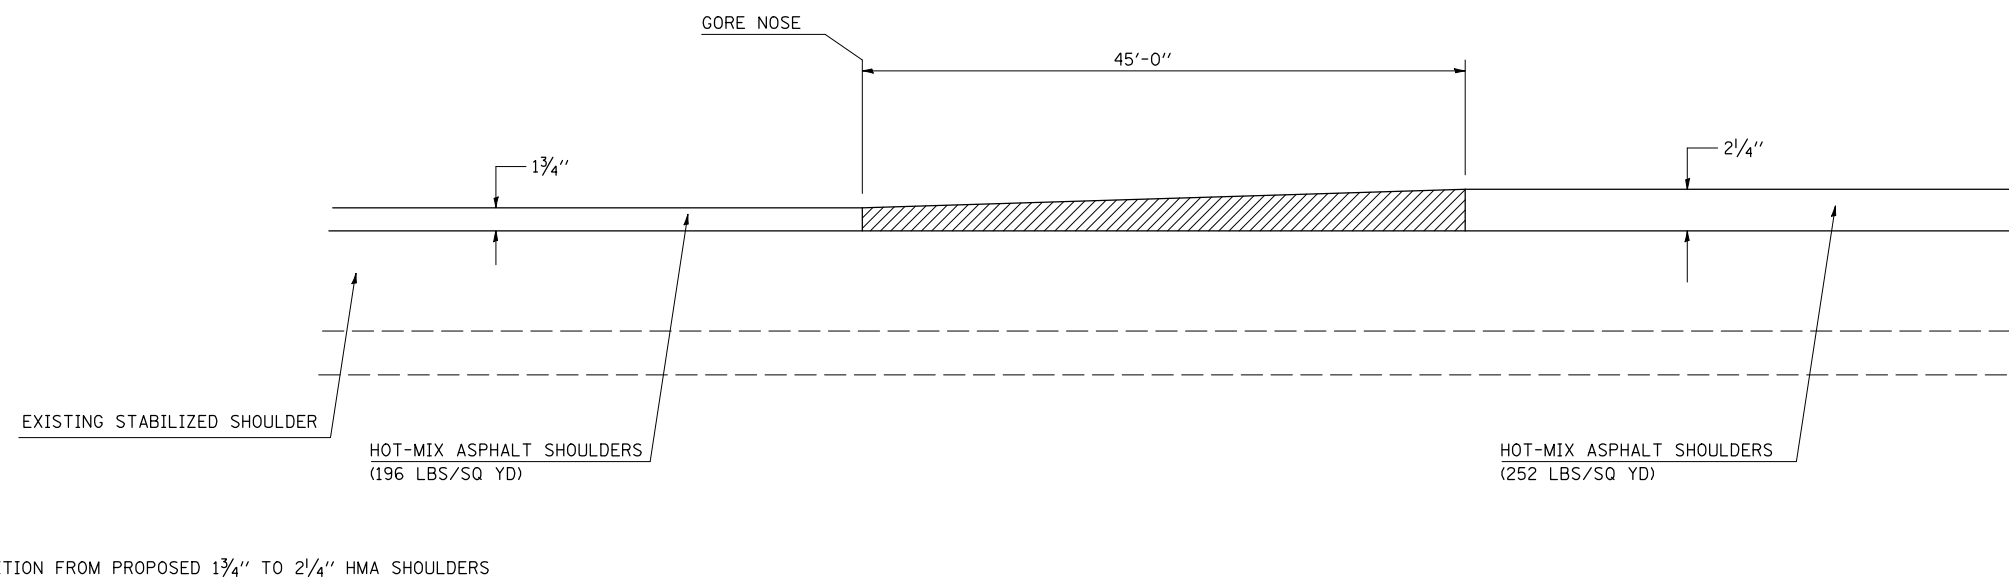

PLOT DATE = 2/8/2010  
FILE NAME = c:\p\...  
PLOT SCALE = 1/8" = 1'-0"  
USER NAME = piersomb