

DETAILS FOR RAMP INTERSECTION RESURFACING TRANSITIONS & BUTT JOINTS


CONTRACT NO. 70022

F.A.I. RTE.	SECTION	COUNTY	TOTAL SHEETS	SHEET NO.
72	*	PIATT	251	190


* (58,74-66)&(74-67&68)RS-1

I-72 INTERCHANGE NO. 169 AT FAS 1532 (OLD 47)

INTERSECTION OF FAS 1532 (OLD 47) WITH RAMP A & RAMP B

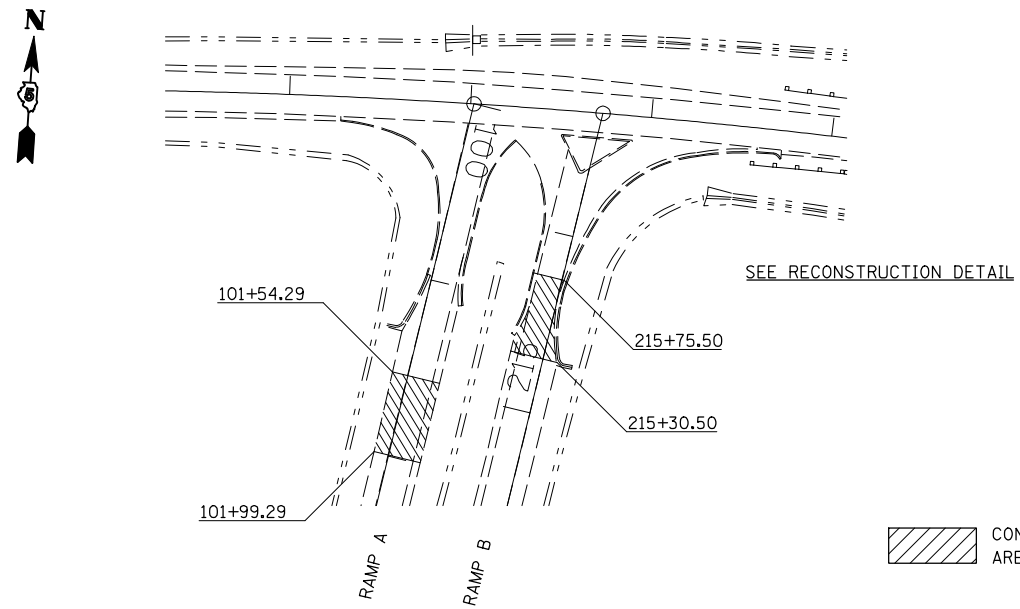



INTERSECTION OF FAS 1532 (OLD 47) WITH RAMP C & RAMP D

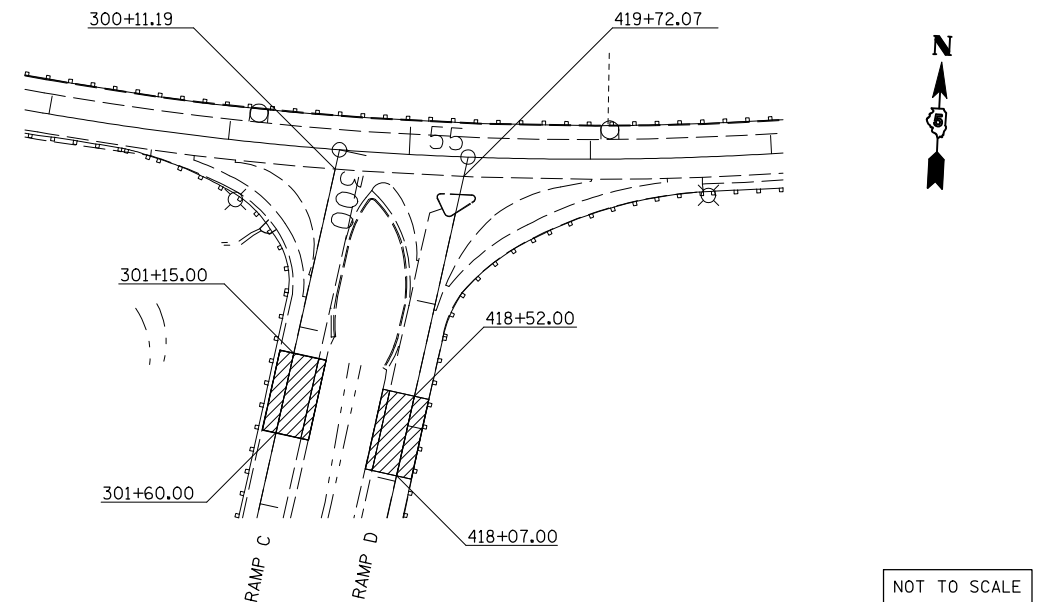

CONCRETE SURFACE REMOVAL - BUTT JOINT FOR RAMP LANES

HMA / CONCRETE SURFACE REMOVAL - BUTT JOINT AT RAMP SHOULDERS

- RAMP A STATION 101+54.29 TO STATION 101+99.29
- RAMP B STATION 215+30.50 TO STATION 215+75.50
- RAMP C STATION 301+15.00 TO STATION 301+60.00
- RAMP D STATION 418+07.00 TO STATION 418+52.00

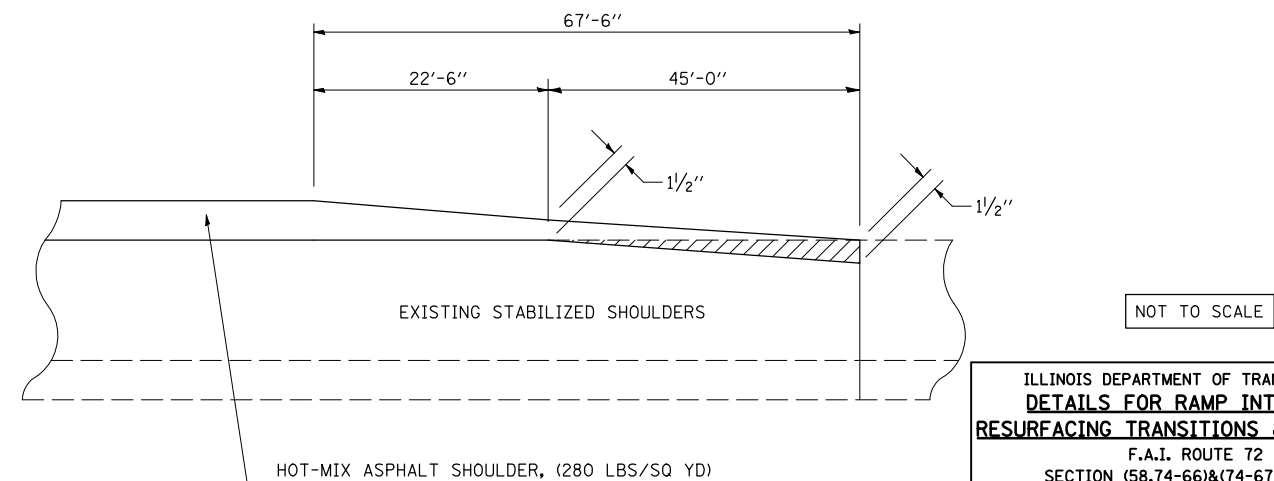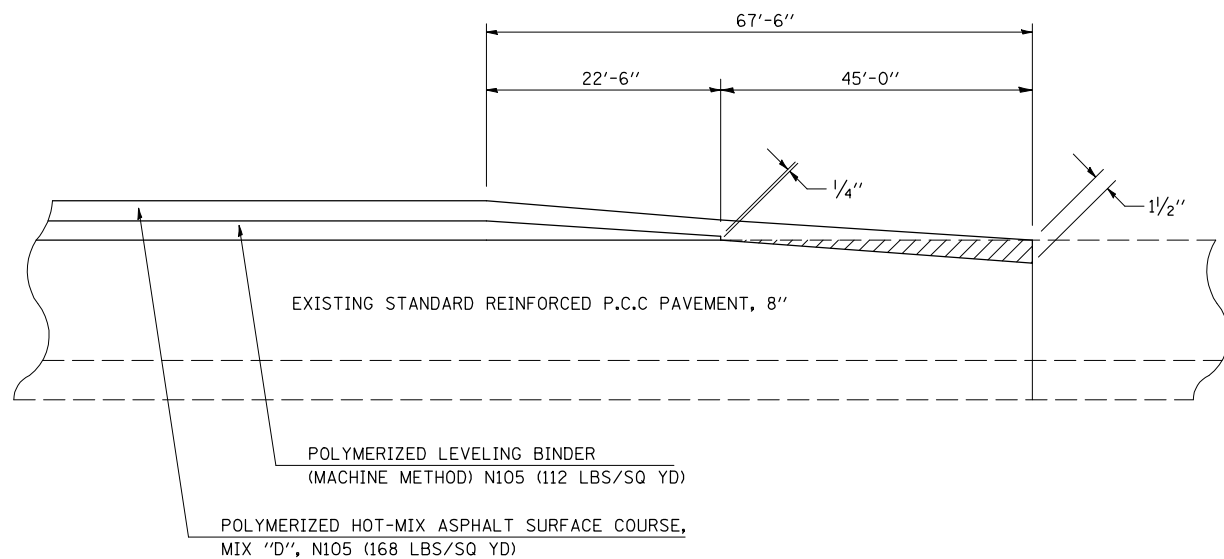

ILLINOIS DEPARTMENT OF TRANSPORTATION
DETAILS FOR RAMP INTERSECTION
RESURFACING TRANSITIONS & BUTT JOINTS

F.A.I. ROUTE 72
SECTION (58,74-66)&(74-67&68)RS-1
PIATT COUNTY
Sheet 4 of 4

SCALE: NONE
DATE: 12/18/09

DRAWN BY: CADD
CHECKED BY: R.T.B.

PLOT DATE = 2/8/2010
FILE NAME = c:\p\...
PLOT SCALE = 1/8"=1'-0"
USER NAME = piersorb