



F.A.I. RTE.	SECTION	COUNTY	TOTAL SHEETS	SHEET NO.
72	*	PIATT	251	205

*(58,74-66)&(74-67&68)RS-1

NOTE: NOT TO SCALE

DETAIL OF FLARED GUARDRAIL AT DUAL STRUCTURES

6' MEDIAN SHOULDER
TYPICAL MEDIAN AT ML STRUCTURES

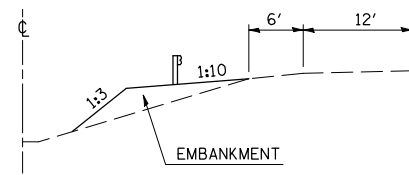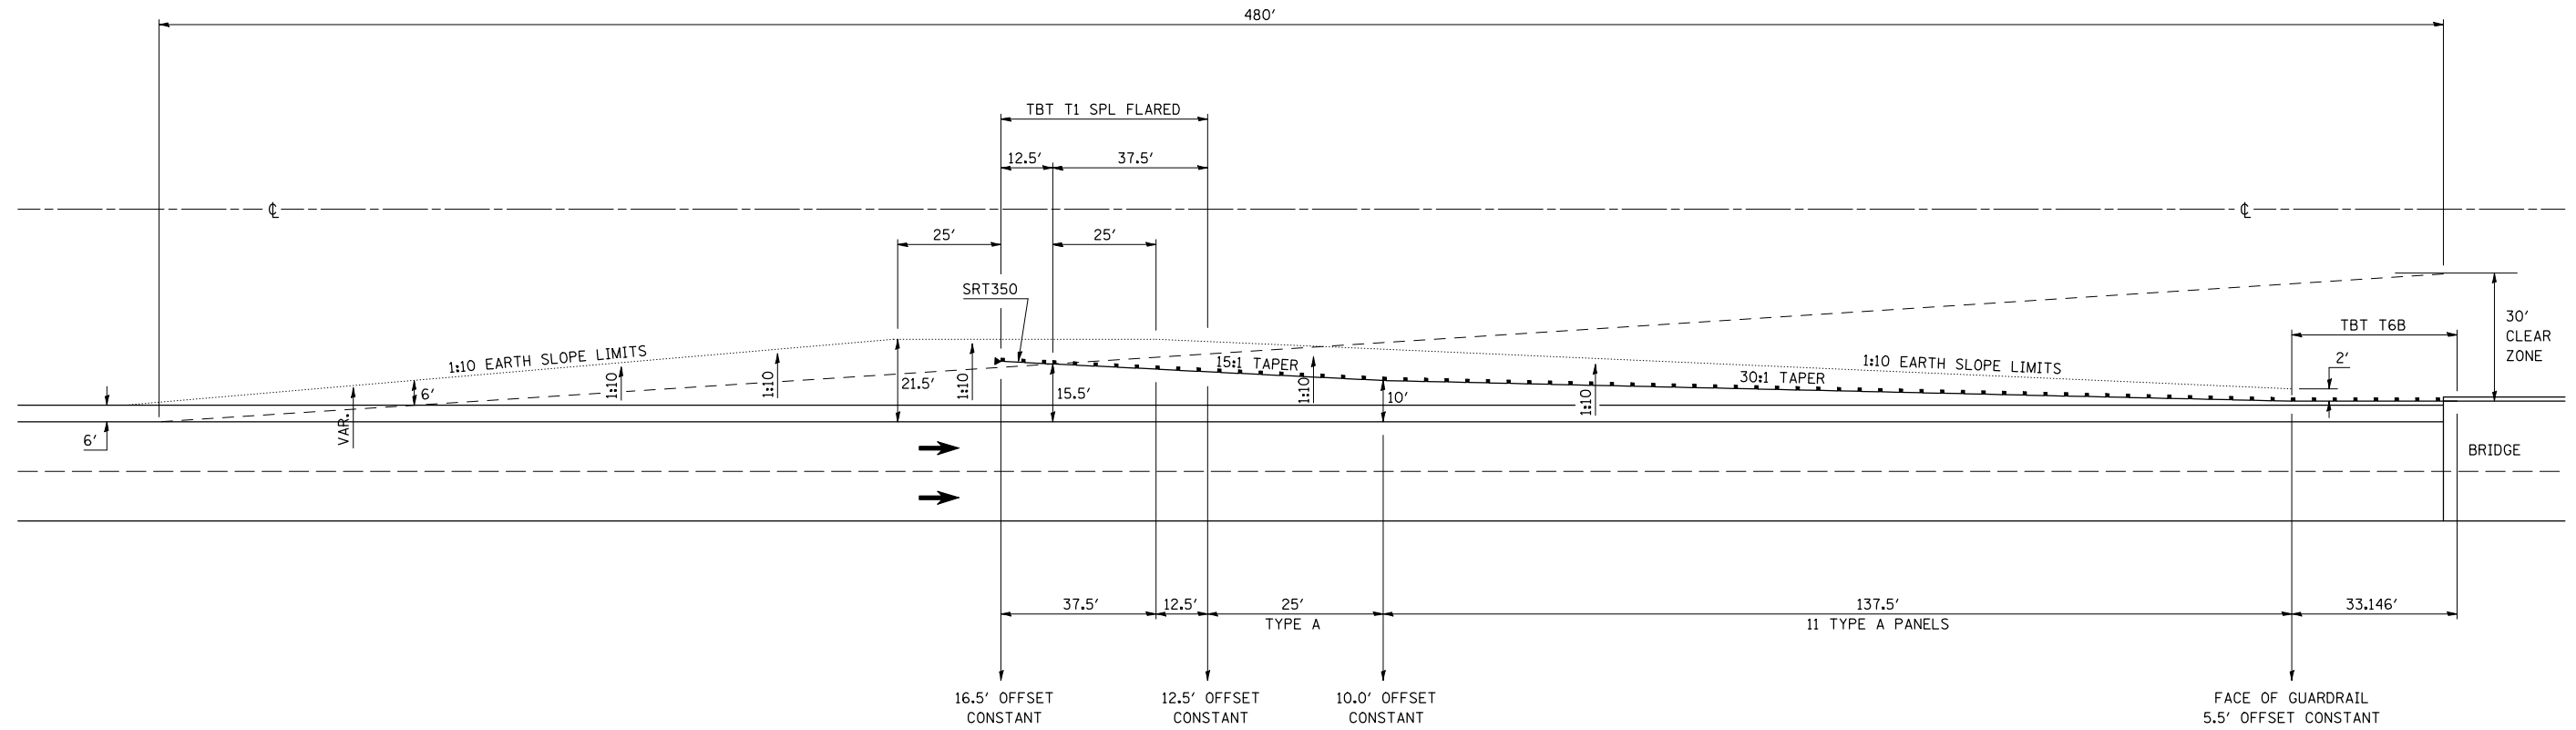

NOTE:
SEE PLAN SHEET SCHEDULES FOR LOCATIONS
AND STATIONING OF GUARDRAIL.