


PLOT DATE = 2/8/2010
 PLOT SCALE = 1/8"=1'-0"
 USER NAME = ceer-lock_id

ORIGINAL SURVEY	SURVEYED	BY	DATE
CURVEY	CURVEY		
NO.	NO.		

FINAL SURVEY	SURVEYED	BY	DATE
NOTE BOOK	NOTE BOOK		
AREAS CHECKED	AREAS CHECKED		
NO.	NO.		

IMPACT ATTENUATOR EARTHWORK
S.N. 074-0055
(IL 48 OVERPASS)

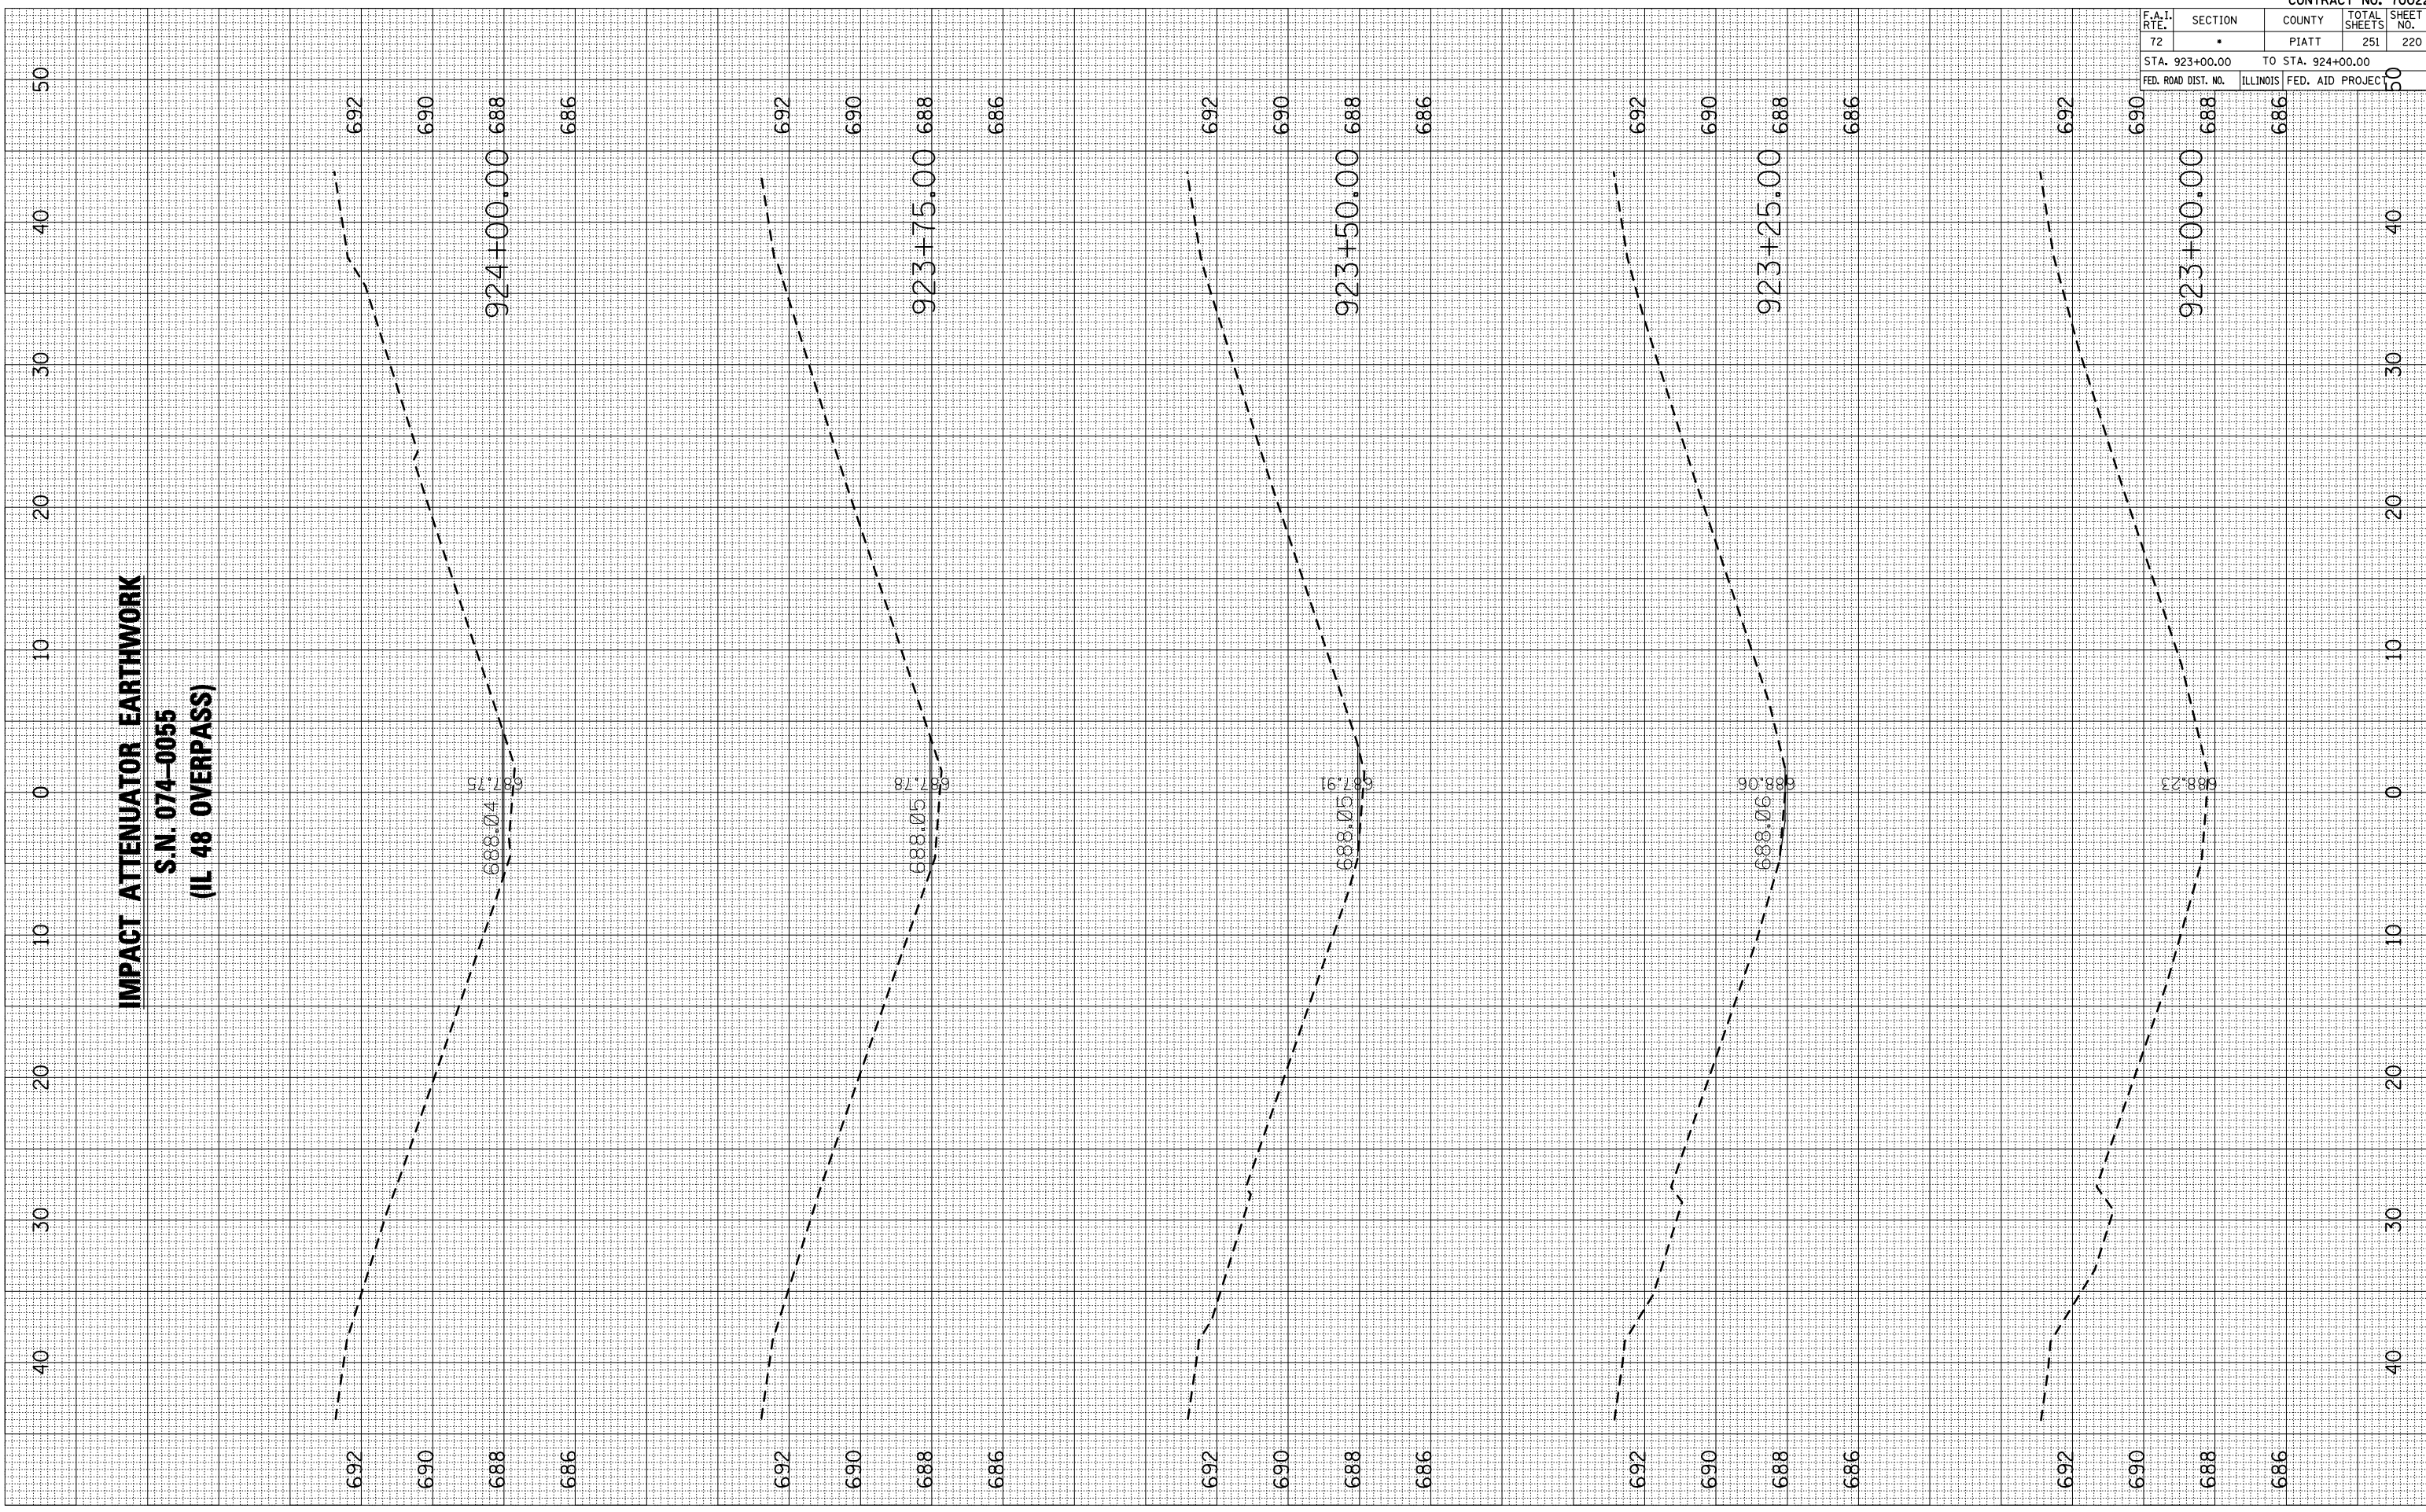

CONTRACT NO. 70022				
F.A.I. RTE.	SECTION	COUNTY	TOTAL SHEETS	SHEET NO.
72	•	PIATT	251	220
STA. 923+00.00		TO STA. 924+00.00		
FED. ROAD DIST. NO.		ILLINOIS FED. AID PROJECT		