


PLOT DATE = 2/8/2010
 PLOT SCALE = 10.5682 / IN.
 USER NAME = ceer-lock_id

ORIGINAL SURVEYED
 CHECK PLOTTED
 NO. AREAS CHECKED

FINAL SURVEYED
 CHECK PLOTTED
 NO. AREAS CHECKED

BY DATE

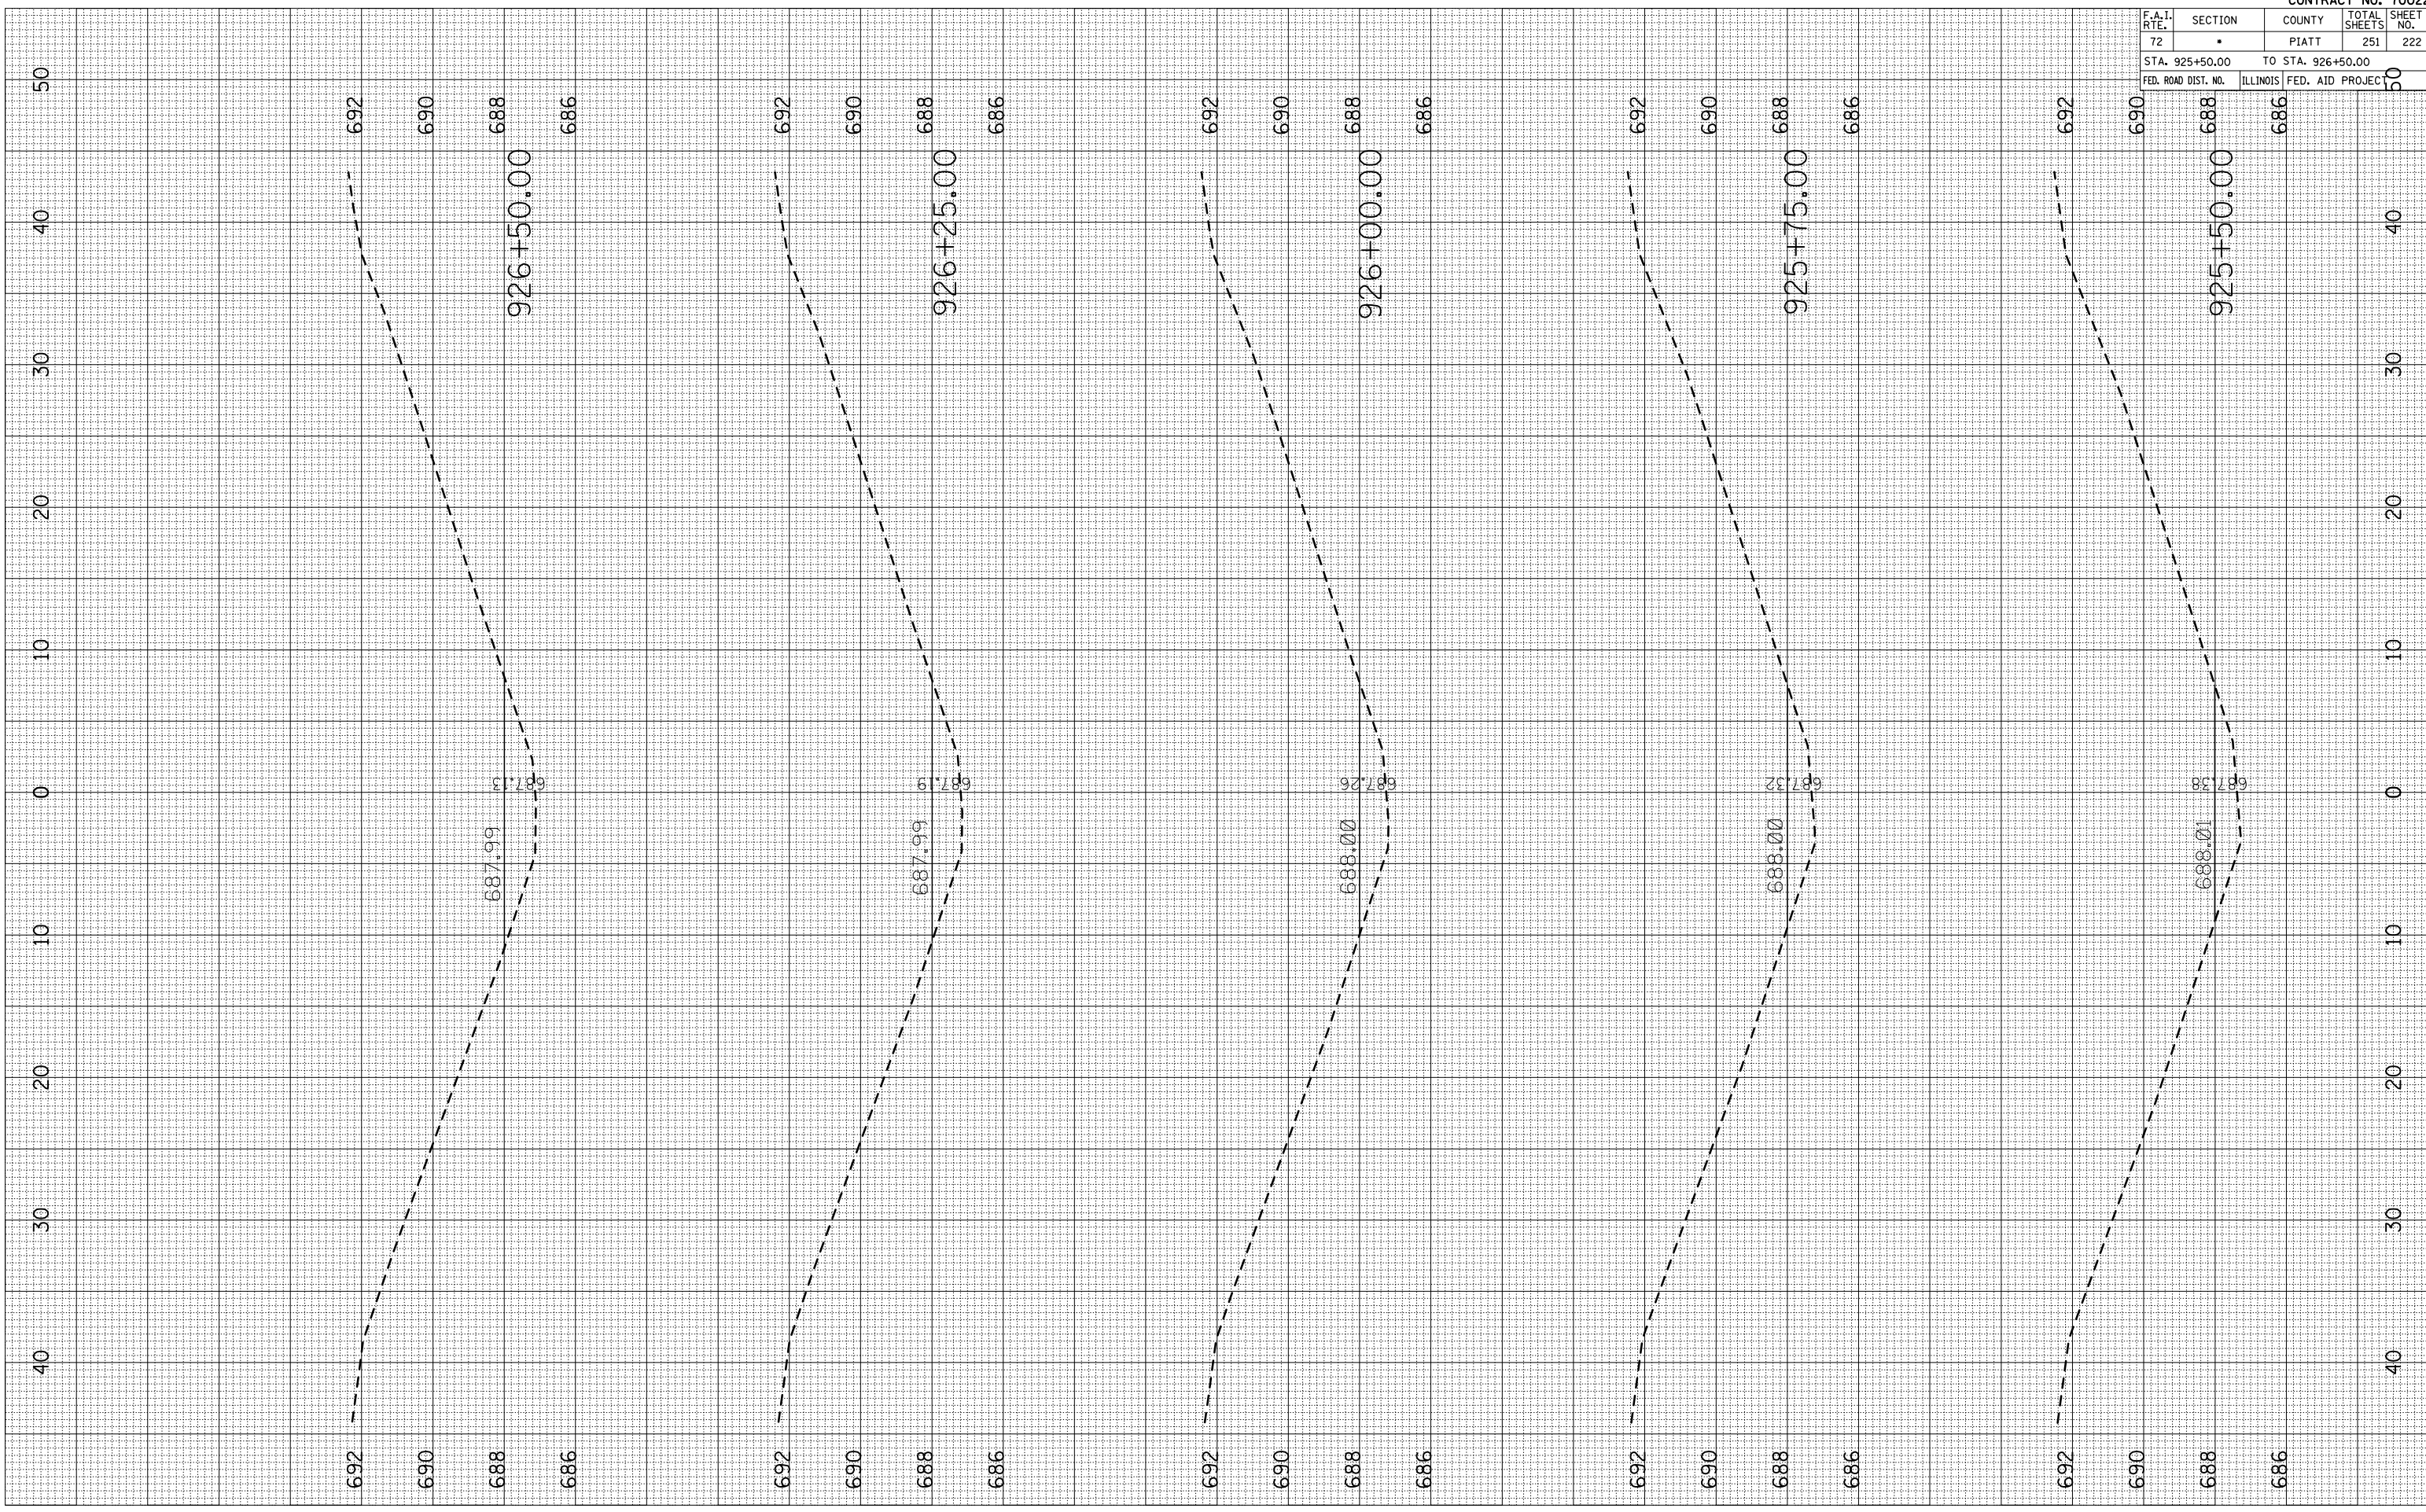

| | | | | |
|---------------------|---------|---------------------------|--------------|-----------|
| CONTRACT NO. 70022 | | | | |
| F.A.I. RTE. | SECTION | COUNTY | TOTAL SHEETS | SHEET NO. |
| 72 | • | PIATT | 251 | 222 |
| STA. 925+50.00 | | TO STA. 926+50.00 | | |
| FED. ROAD DIST. NO. | | ILLINOIS FED. AID PROJECT | | |