


PLOT DATE = 2/8/2010
 PLOT SCALE = 1/8" = 100'
 USER NAME = ceer-lock_id

ORIGINAL SURVEY	SURVEYED	BY	DATE
CURVEY	PLOTTED		
NO.	AREAS CHECKED		

FINAL SURVEY	SURVEYED	BY	DATE
NOTE BOOK	PLOTTED		
NO.	AREAS CHECKED		

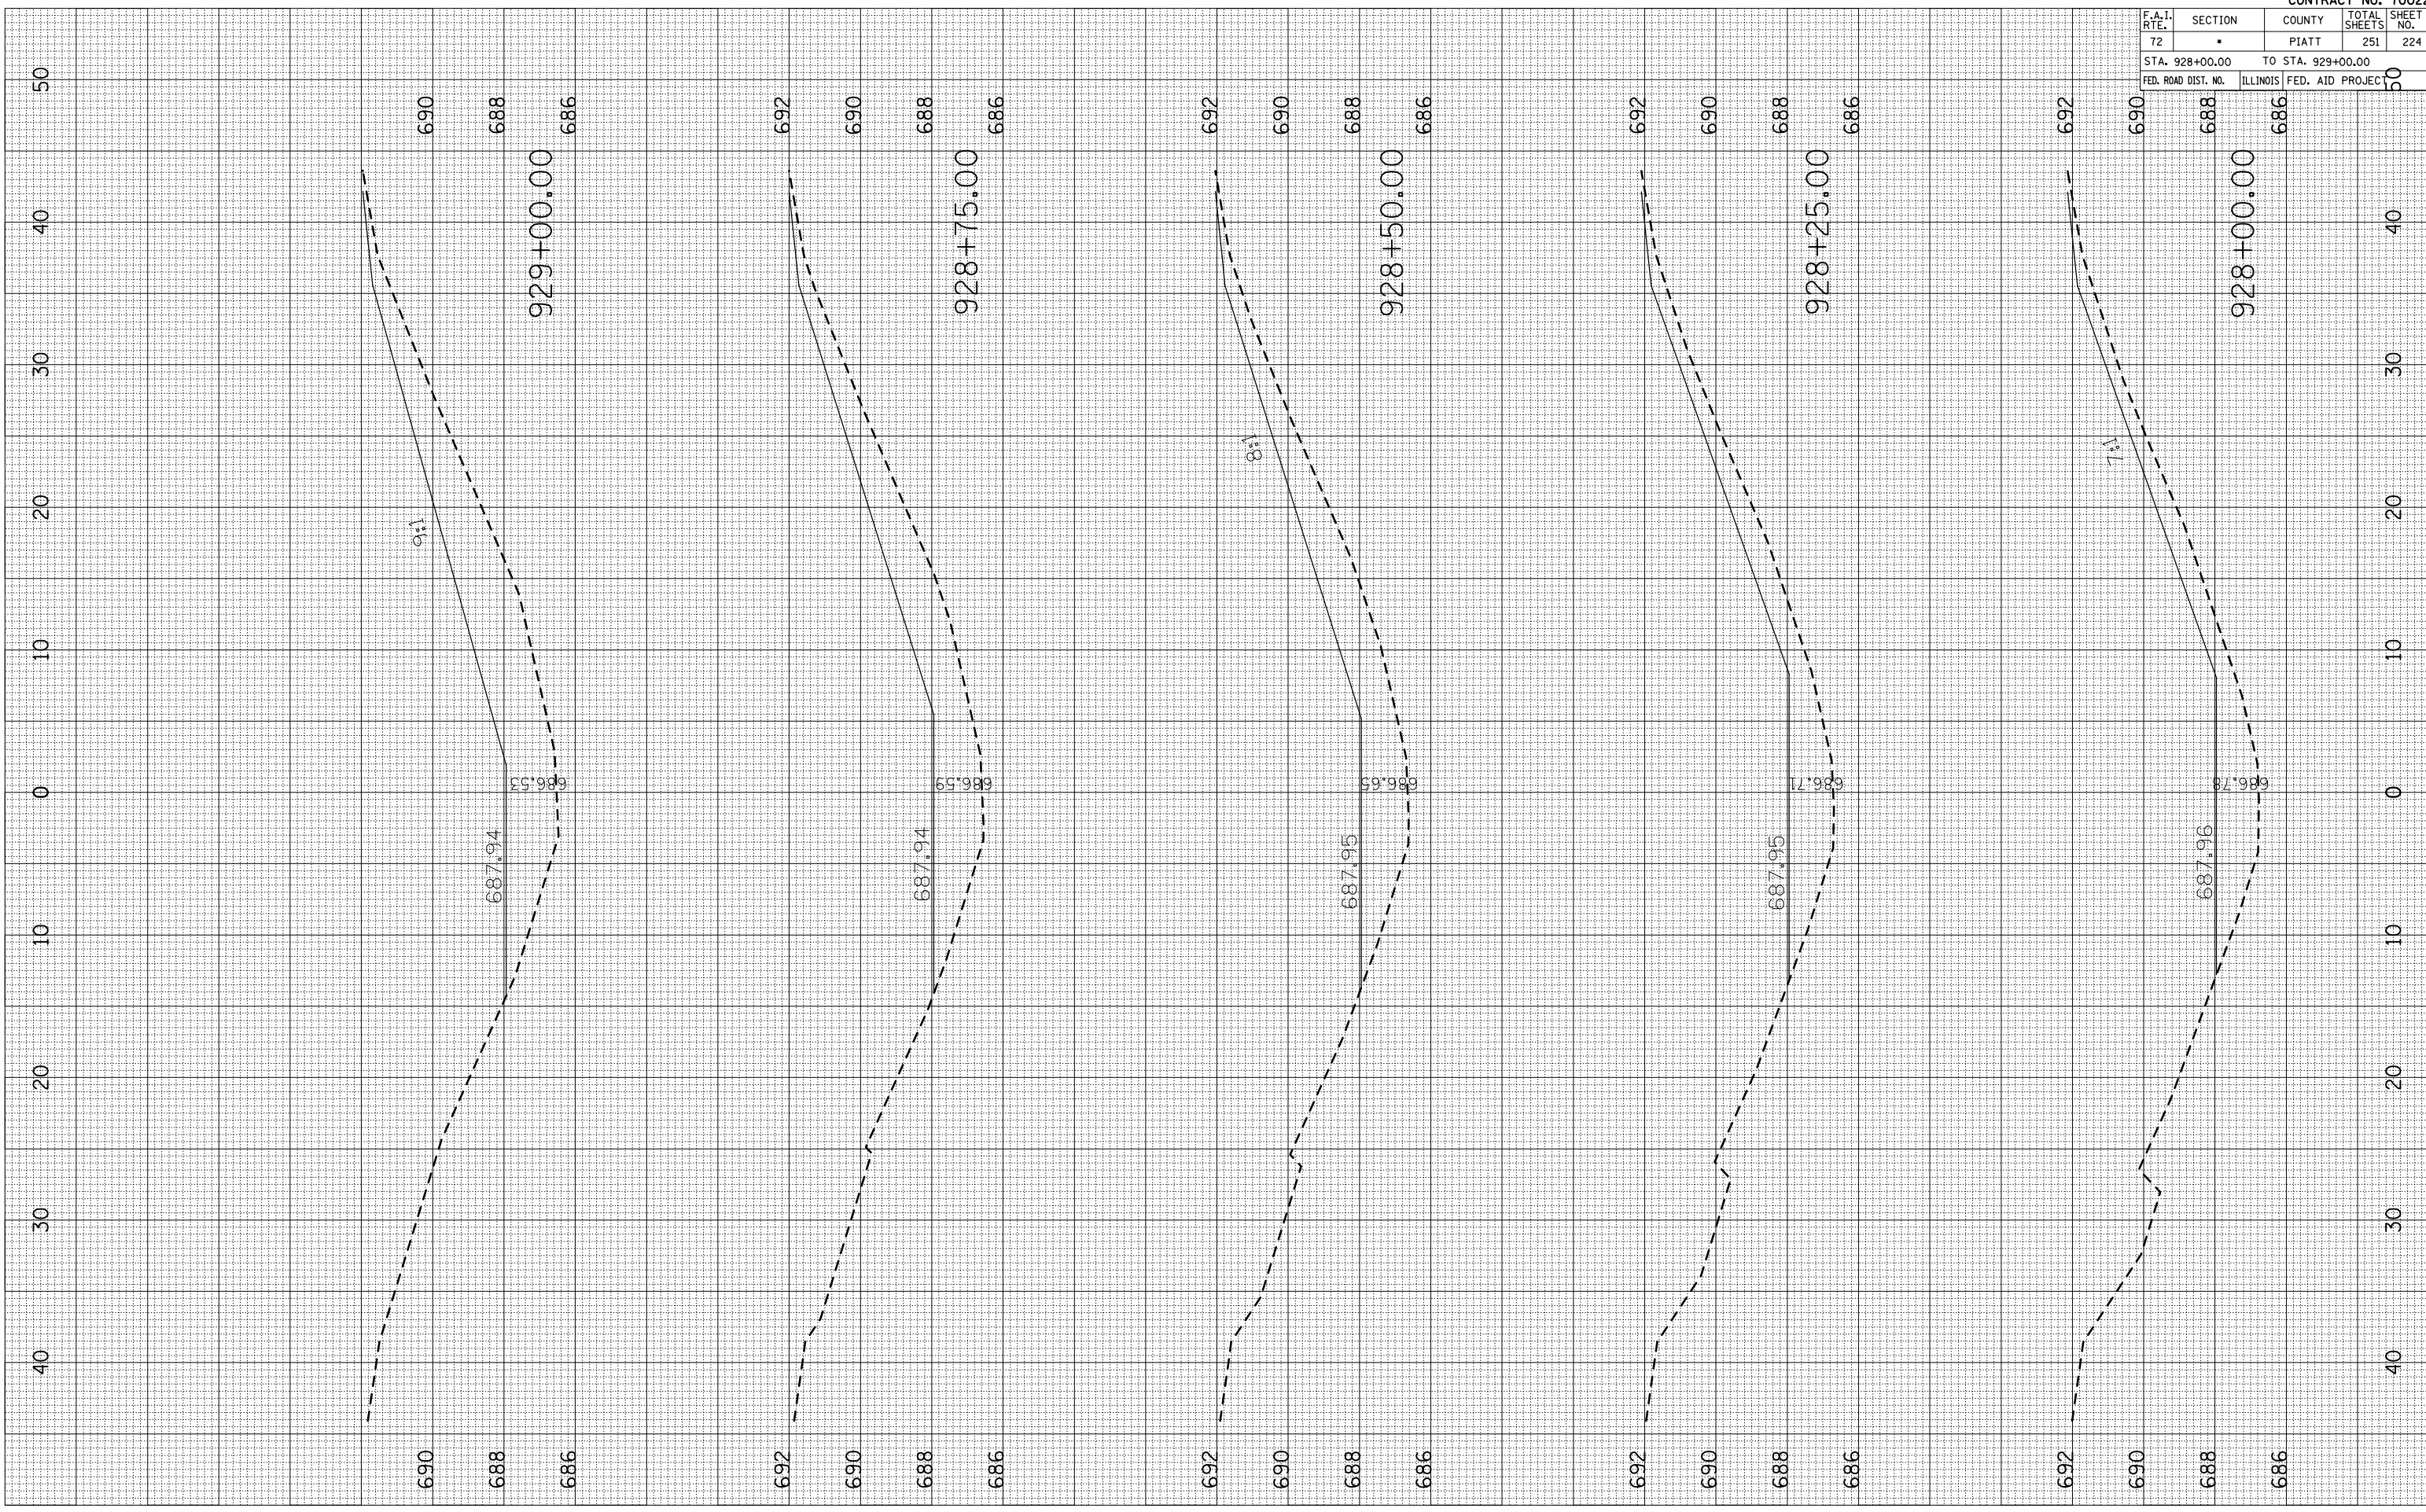

CONTRACT NO. 70022				
F.A.I. RTE.	SECTION	COUNTY	TOTAL SHEETS	SHEET NO.
72	•	PIATT	251	224
STA. 928+00.00		TO STA. 929+00.00		
FED. ROAD DIST. NO.		ILLINOIS FED. AID PROJECT		