


PLOT DATE = 2/10/2010  
 PLOT SCALE = 1/8" = 100'  
 USER NAME = ceer-lock\_id

ORIGINAL SURVEYED SURVEYED  
 SURVEY PLOTTED  
 NOTE BOOK NO. DATE  
 AREAS CHECKED

FINAL SURVEYED SURVEYED  
 SURVEY PLOTTED  
 NOTE BOOK NO. DATE  
 AREAS CHECKED

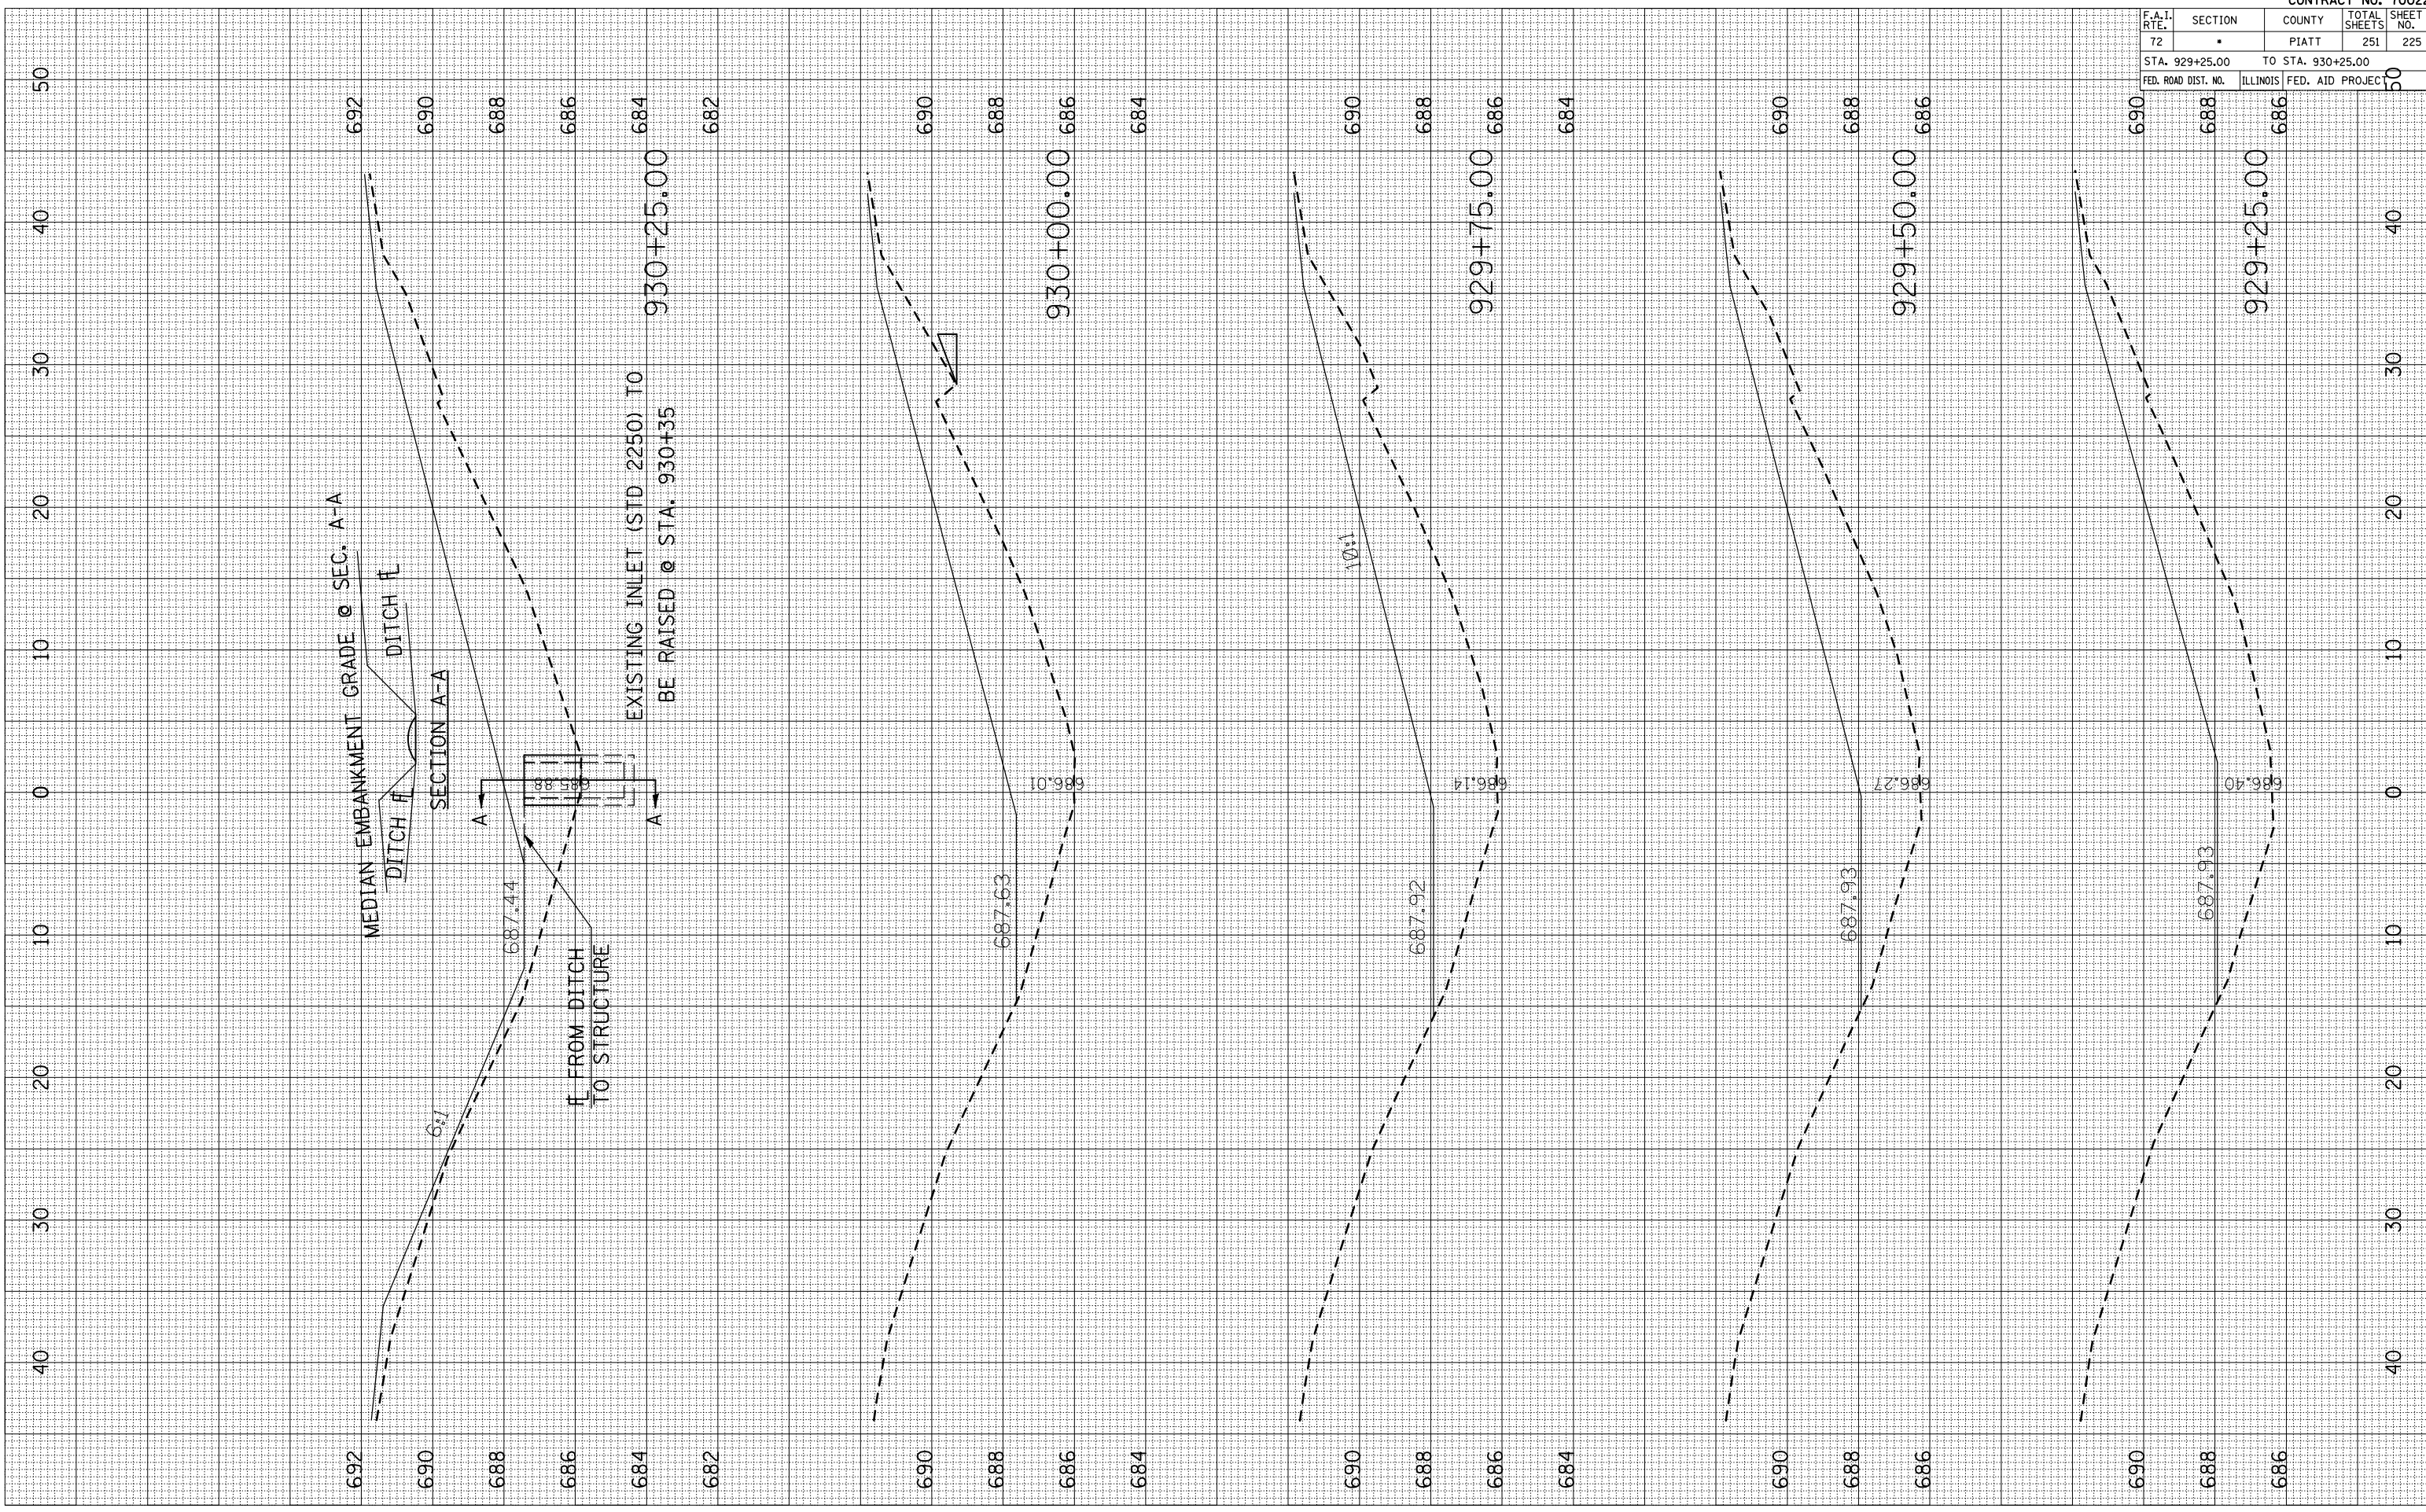

F.A.I. RTE.	SECTION	COUNTY	TOTAL SHEETS	SHEET NO.
72	*	PIATT	251	225

STA. 929+25.00	TO STA. 930+25.00
FED. ROAD DIST. NO.	ILLINOIS FED. AID PROJECT