


PLOT DATE = 2/8/2010
 PLOT SCALE = 1/8"=1'-0"
 USER NAME = ceer-lock_id

ORIGINAL SURVEYED
 CHECKED
 NO.

FINAL SURVEYED
 CHECKED
 NO.

BY _____ DATE _____
 SURVEYED _____
 PLOTTED _____
 NOTE BOOK _____
 AREAS CHECKED _____

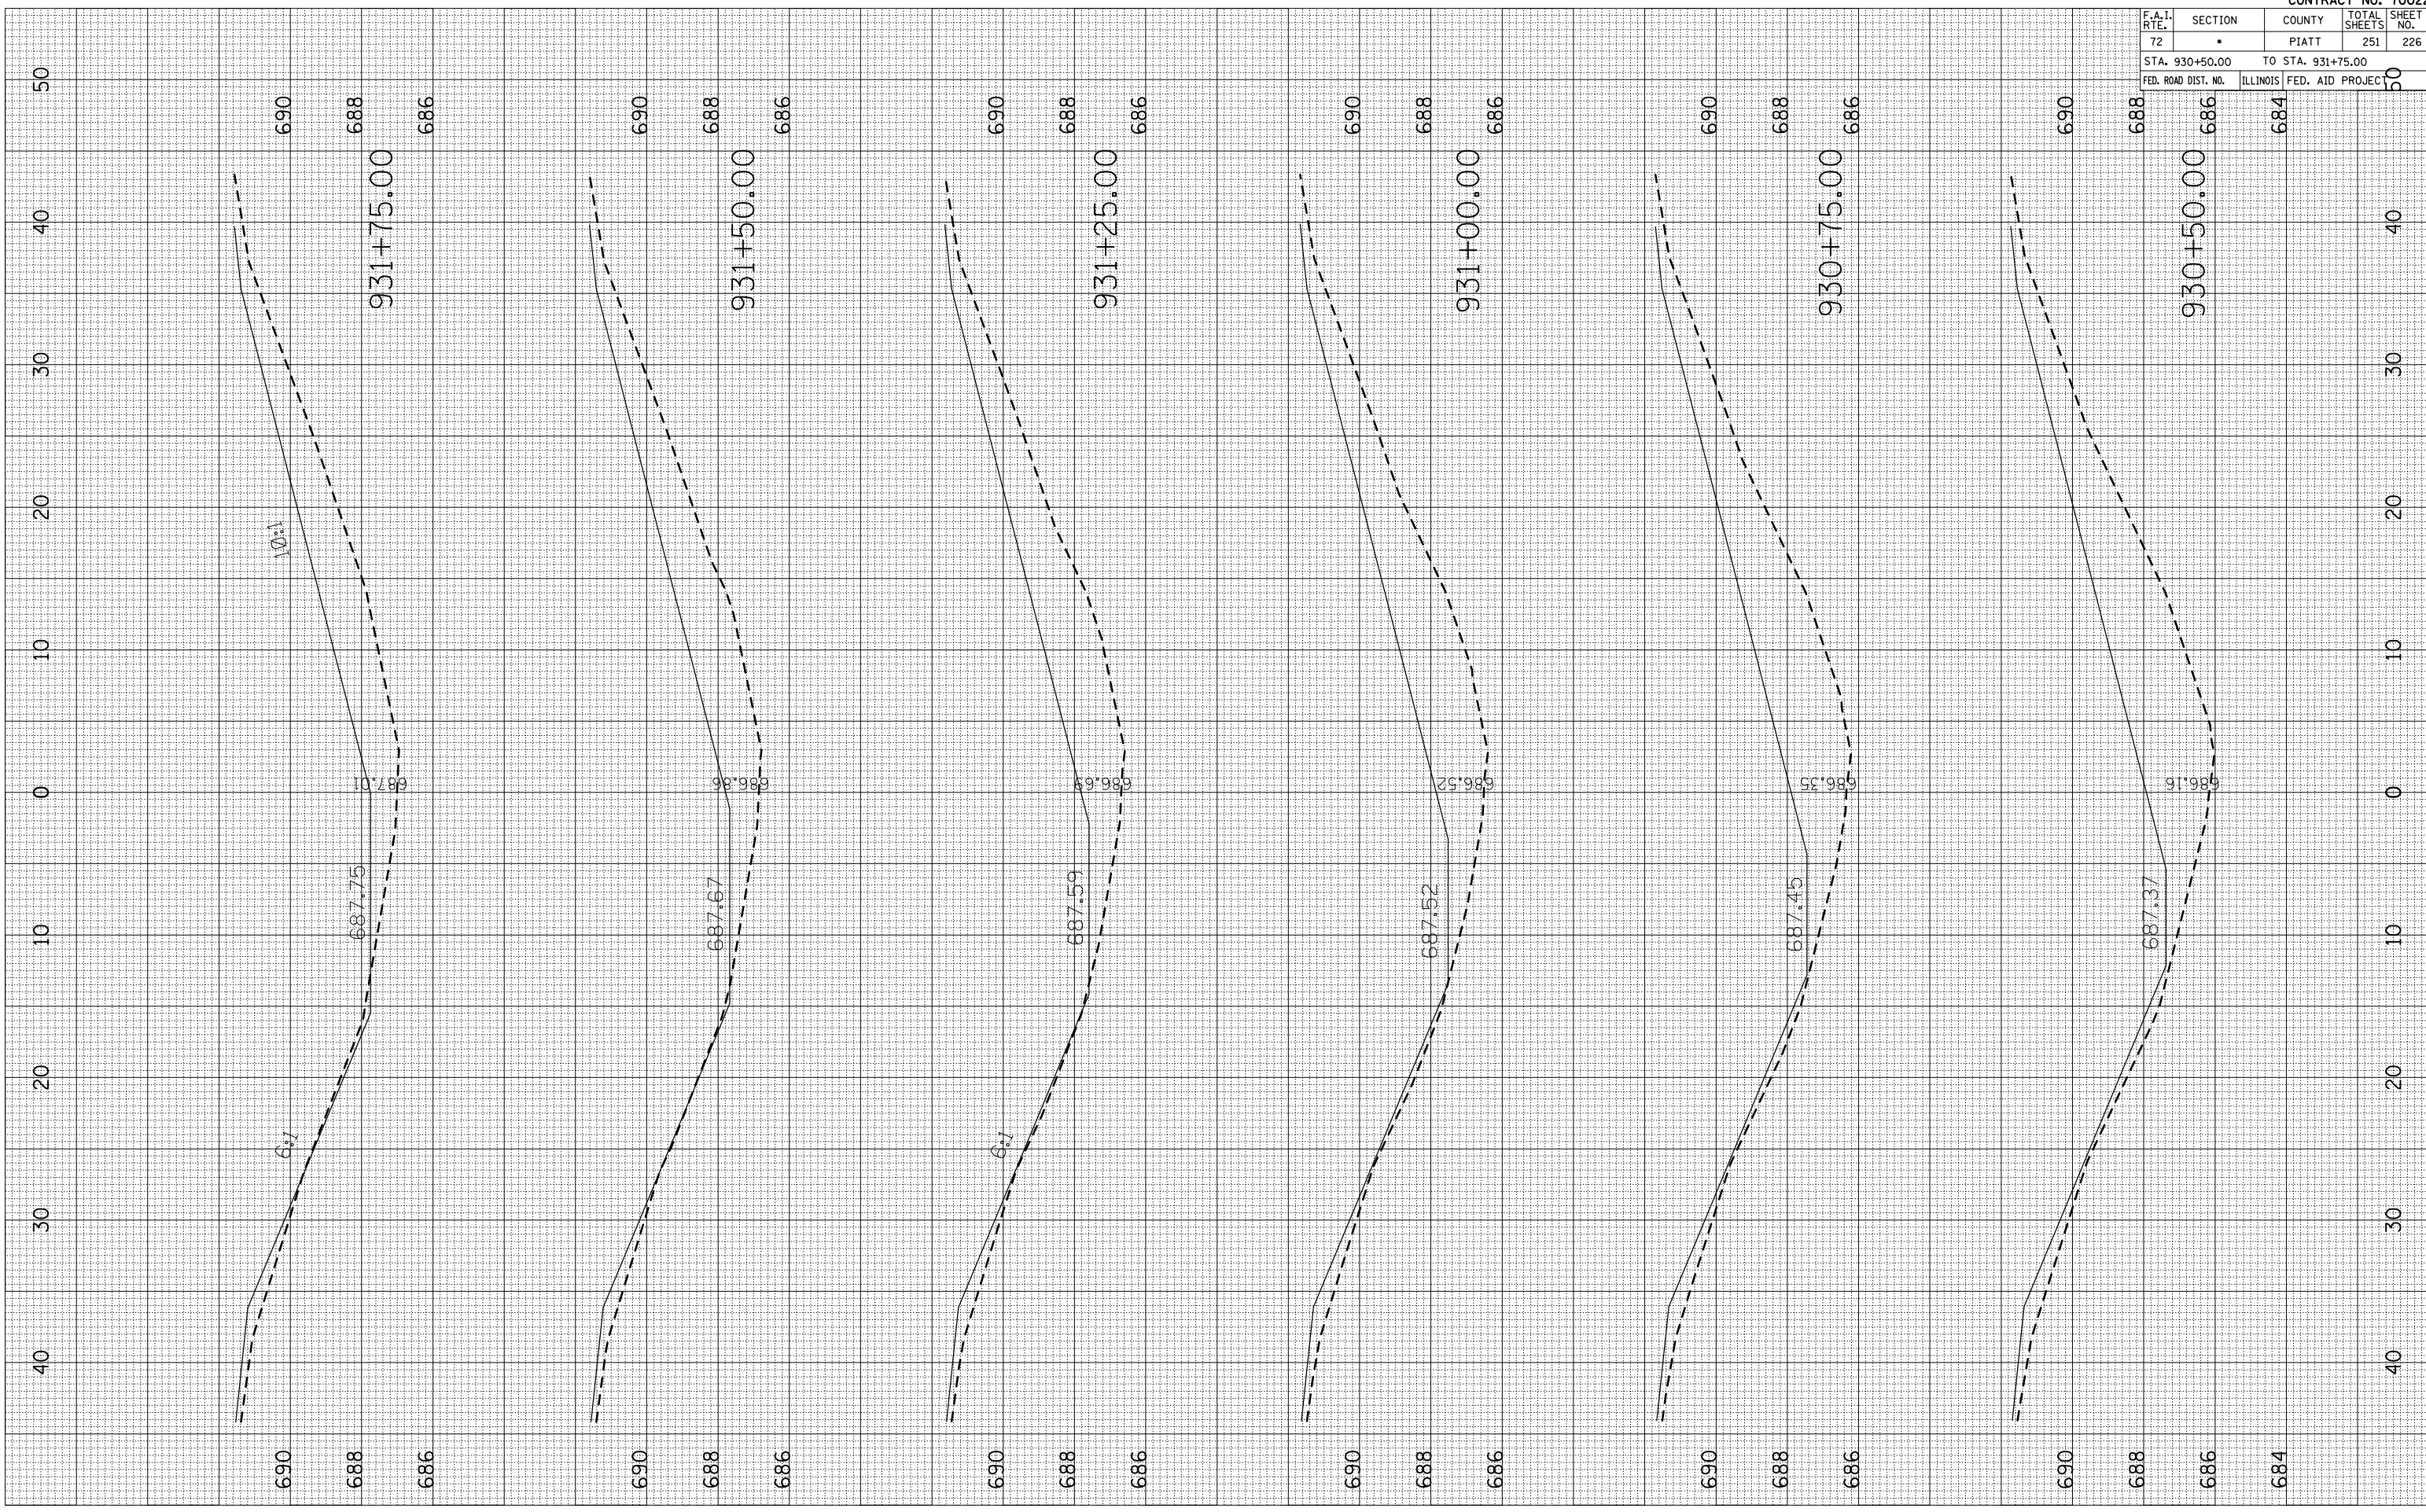

F.A.I. RTE.	SECTION	COUNTY	TOTAL SHEETS	SHEET NO.
72	•	PIATT	251	226
STA. 930+50.00		TO STA. 931+75.00		
FED. ROAD DIST. NO.		ILLINOIS FED. AID PROJECT		