


PLOT DATE = 2/8/2010
 PLOT SCALE = 1/8"=1'-0"
 USER NAME = ceer-lock_id

ORIGINAL SURVEY	SURVEYED	BY	DATE
CHECK	PLOTTED		
NO.	NO.		

FINAL SURVEY	SURVEYED	BY	DATE
NOTE BOOK	PLOTTED		
NO.	NO.		

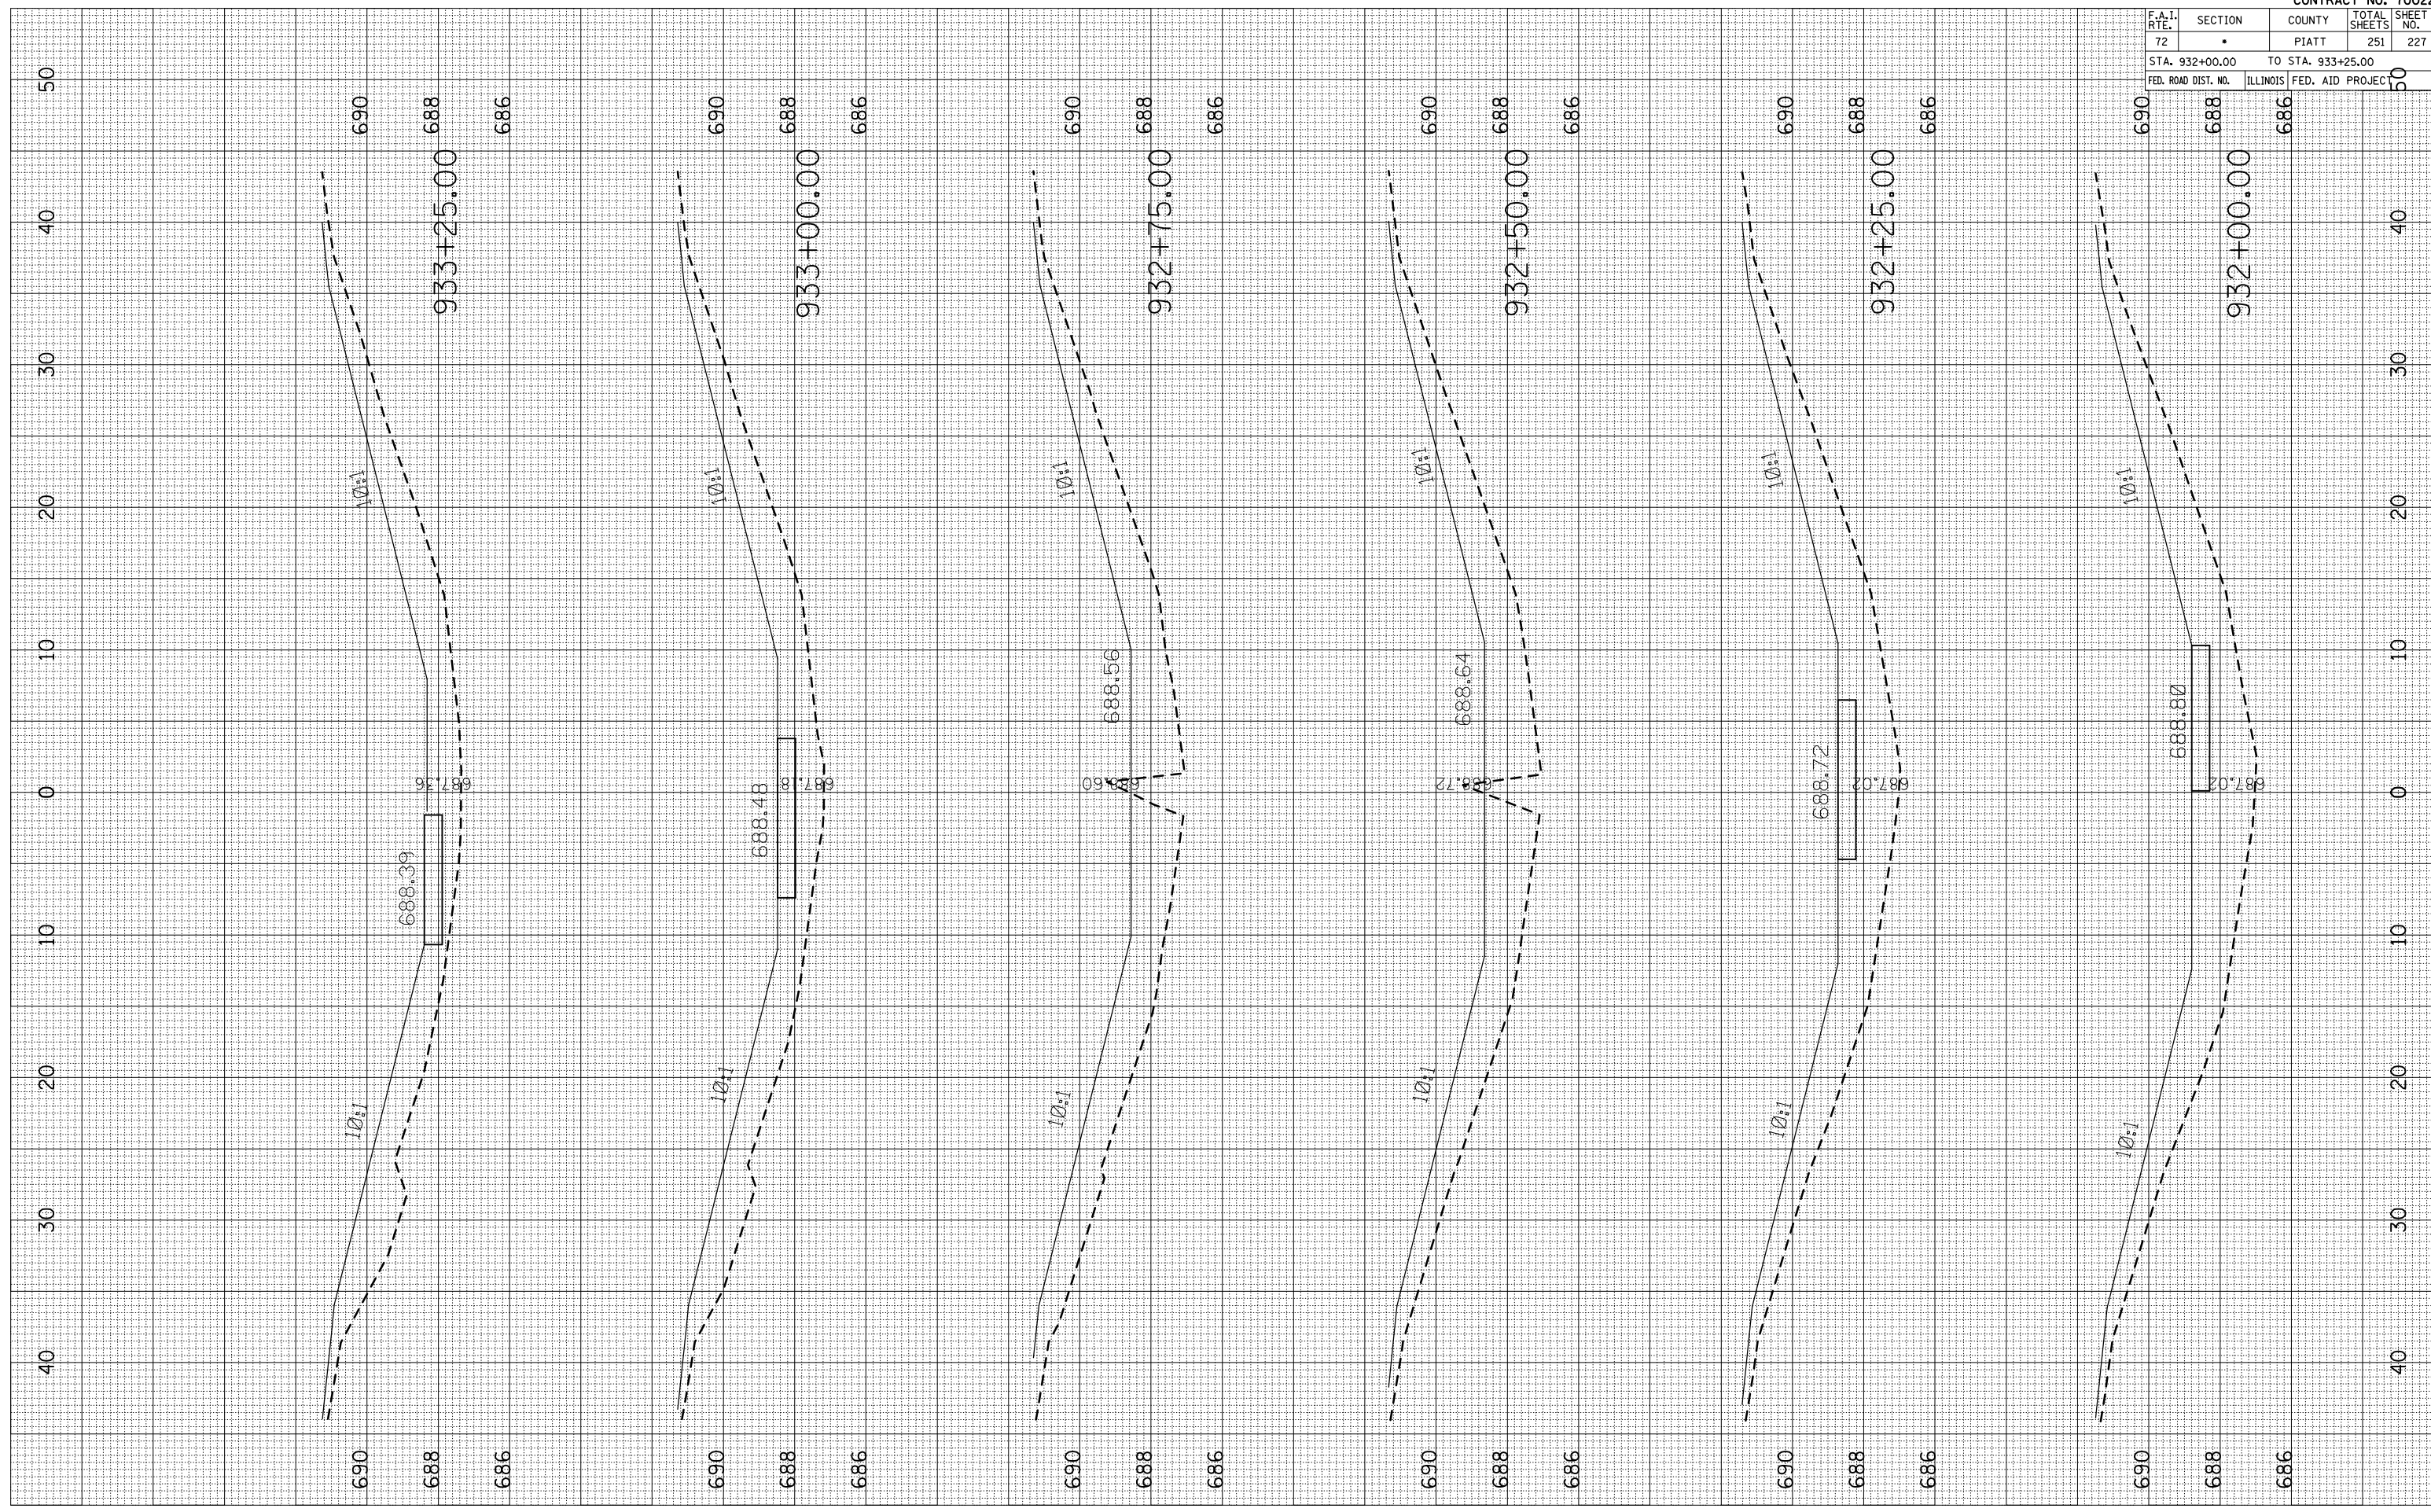

F.A.I. RTE.	SECTION	COUNTY	TOTAL SHEETS	SHEET NO.
72		PIATT	251	227

STA. 932+00.00 TO STA. 933+25.00
 FED. ROAD DIST. NO. ILLINOIS FED. AID PROJECT