


PLOT DATE = 2/8/2010  
 PLOT SCALE = 10/5000 / IN.  
 USER NAME = ceer-lock\_id

ORIGINAL SURVEY	SURVEYED	BY	DATE
CHECK	PLOTTED		
NO.	AREAS CHECKED		

FINAL SURVEY	SURVEYED	BY	DATE
NOTE BOOK	PLOTTED		
NO.	AREAS CHECKED		

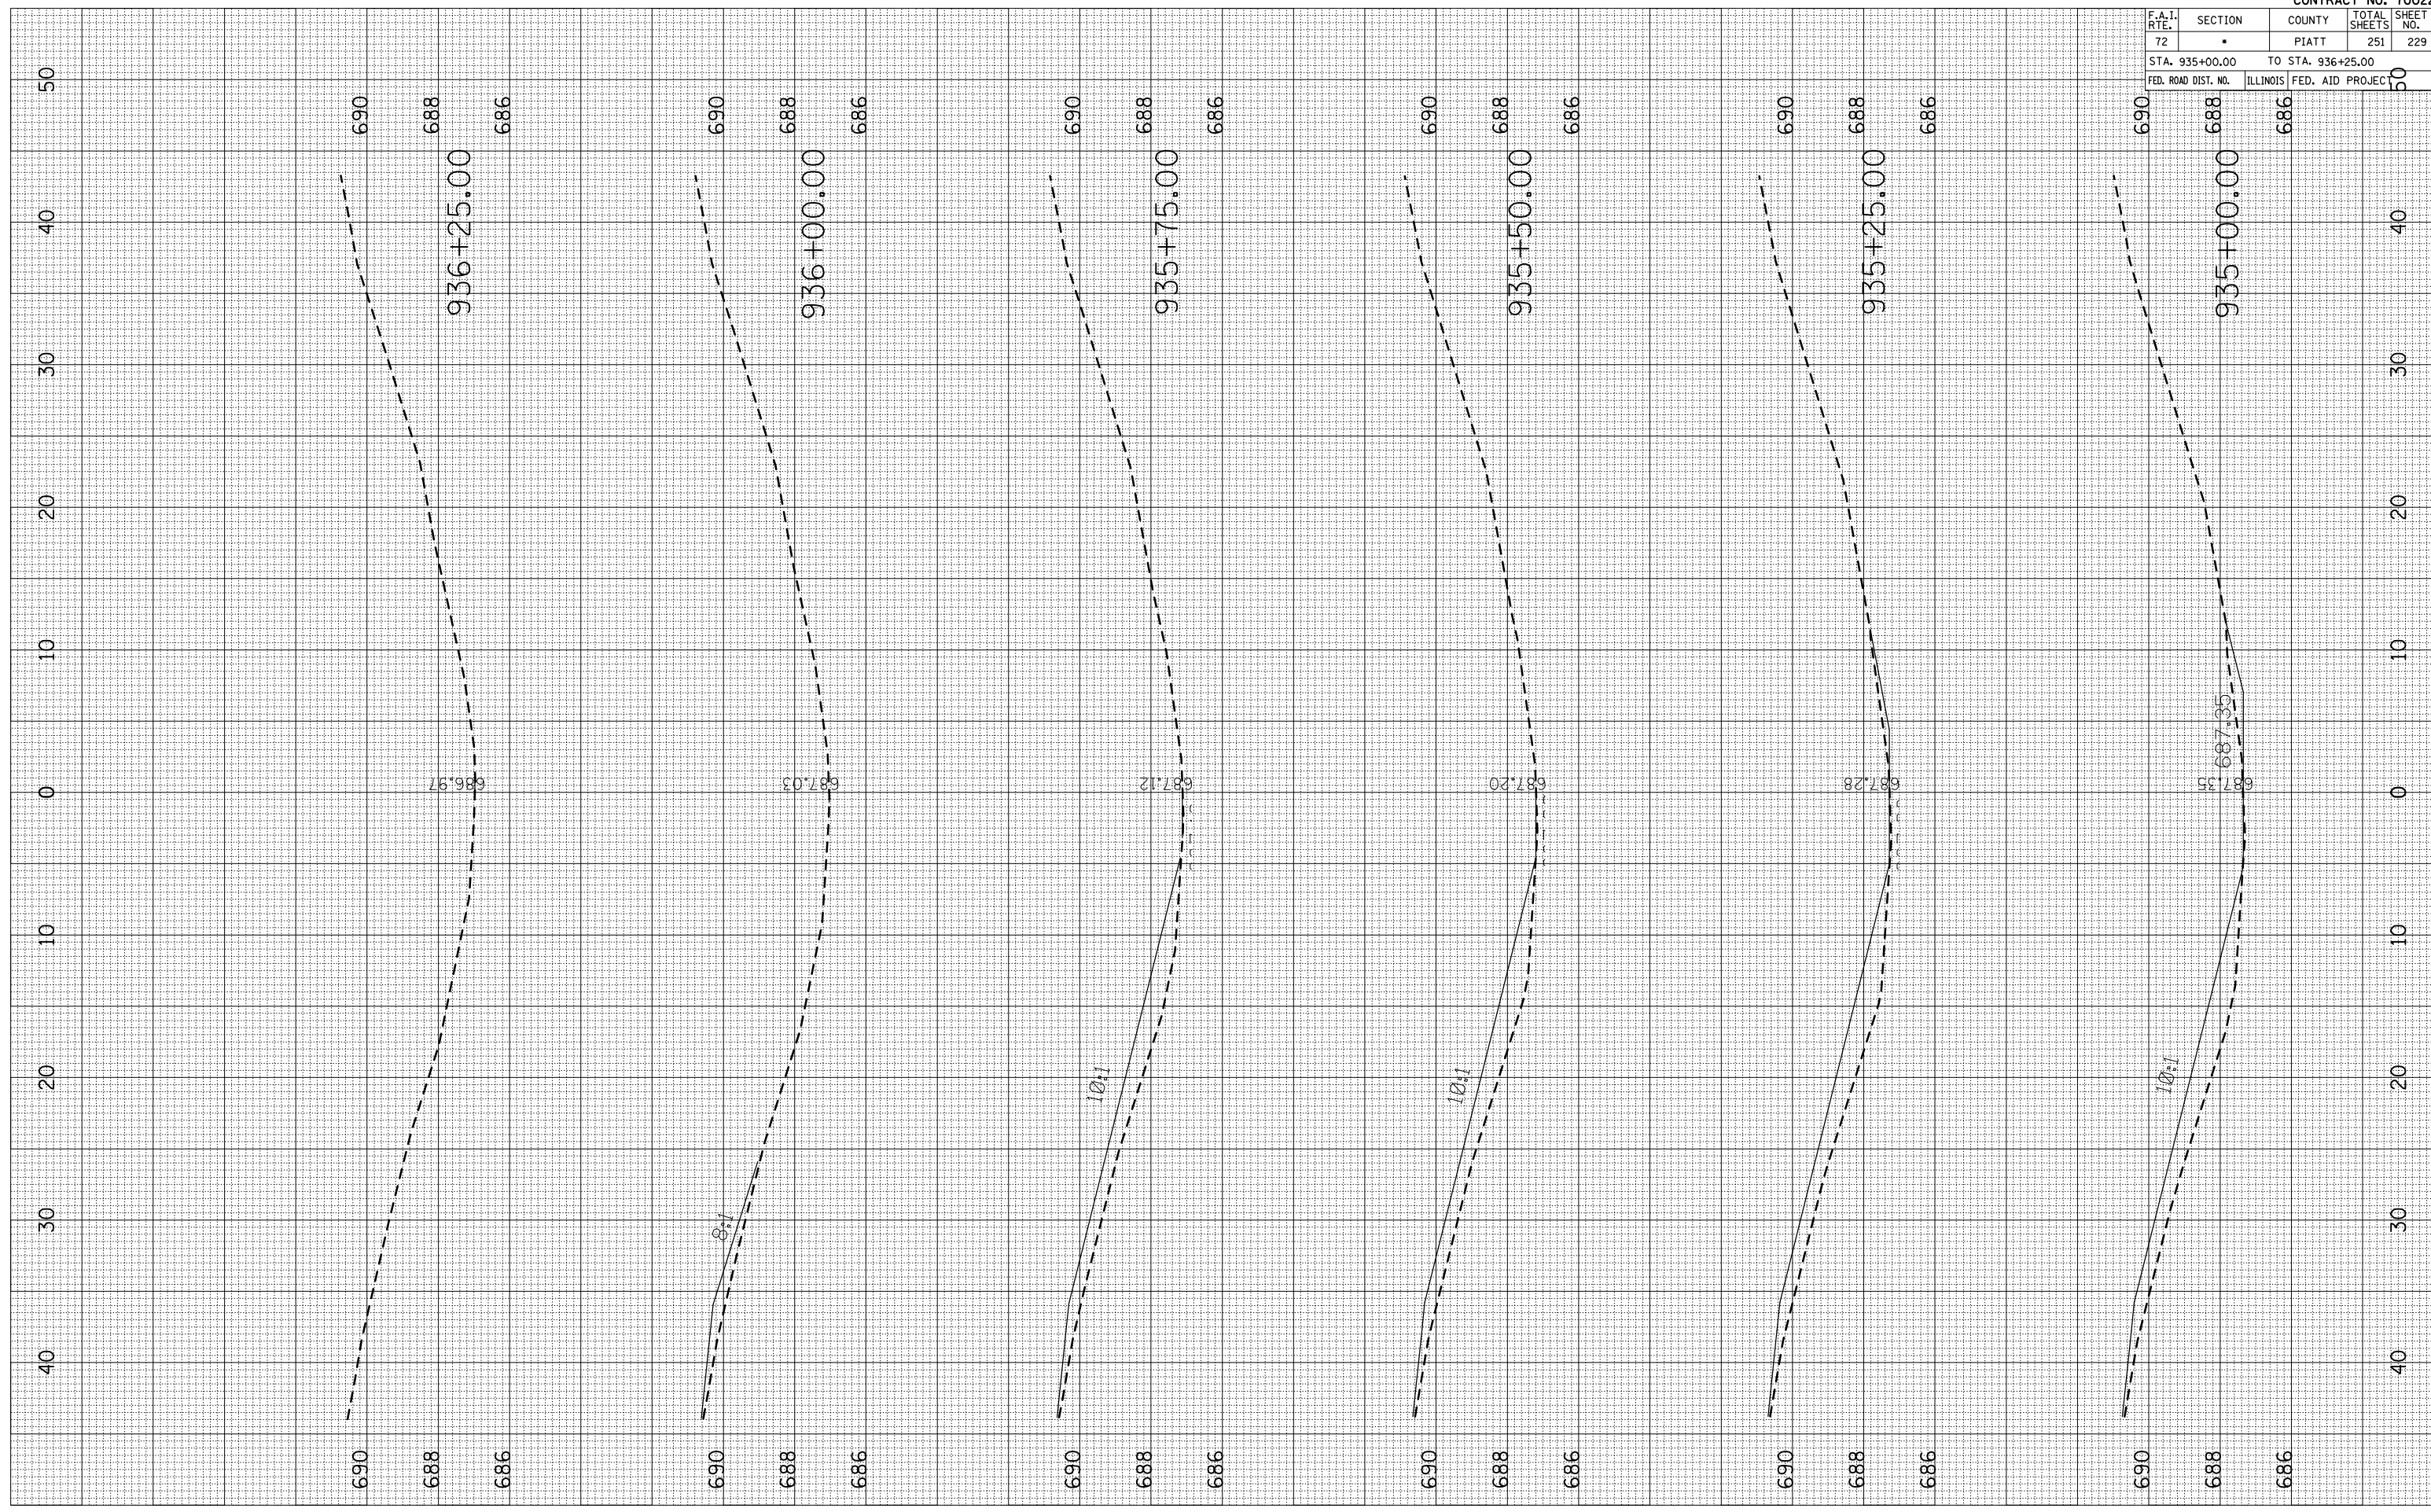

F.A.I. RTE.	SECTION	COUNTY	TOTAL SHEETS	SHEET NO.
72		PIATT	251	229
STA. 935+00.00		TO STA. 936+25.00		
FED. ROAD DIST. NO.		ILLINOIS FED. AID PROJECT		