


PLOT DATE = 2/8/2010
 PLOT SCALE = 1/8"=1'-0"
 USER NAME = ceer-lock_id

ORIGINAL SURVEYED
 SURVEY PLOTTED
 NO. AREAS CHECKED

FINAL SURVEYED
 SURVEY PLOTTED
 NO. AREAS CHECKED

BY DATE

IMPACT ATTENUATOR EARTHWORK
S.N. 074-0062
(TR 40 OVERPASS)

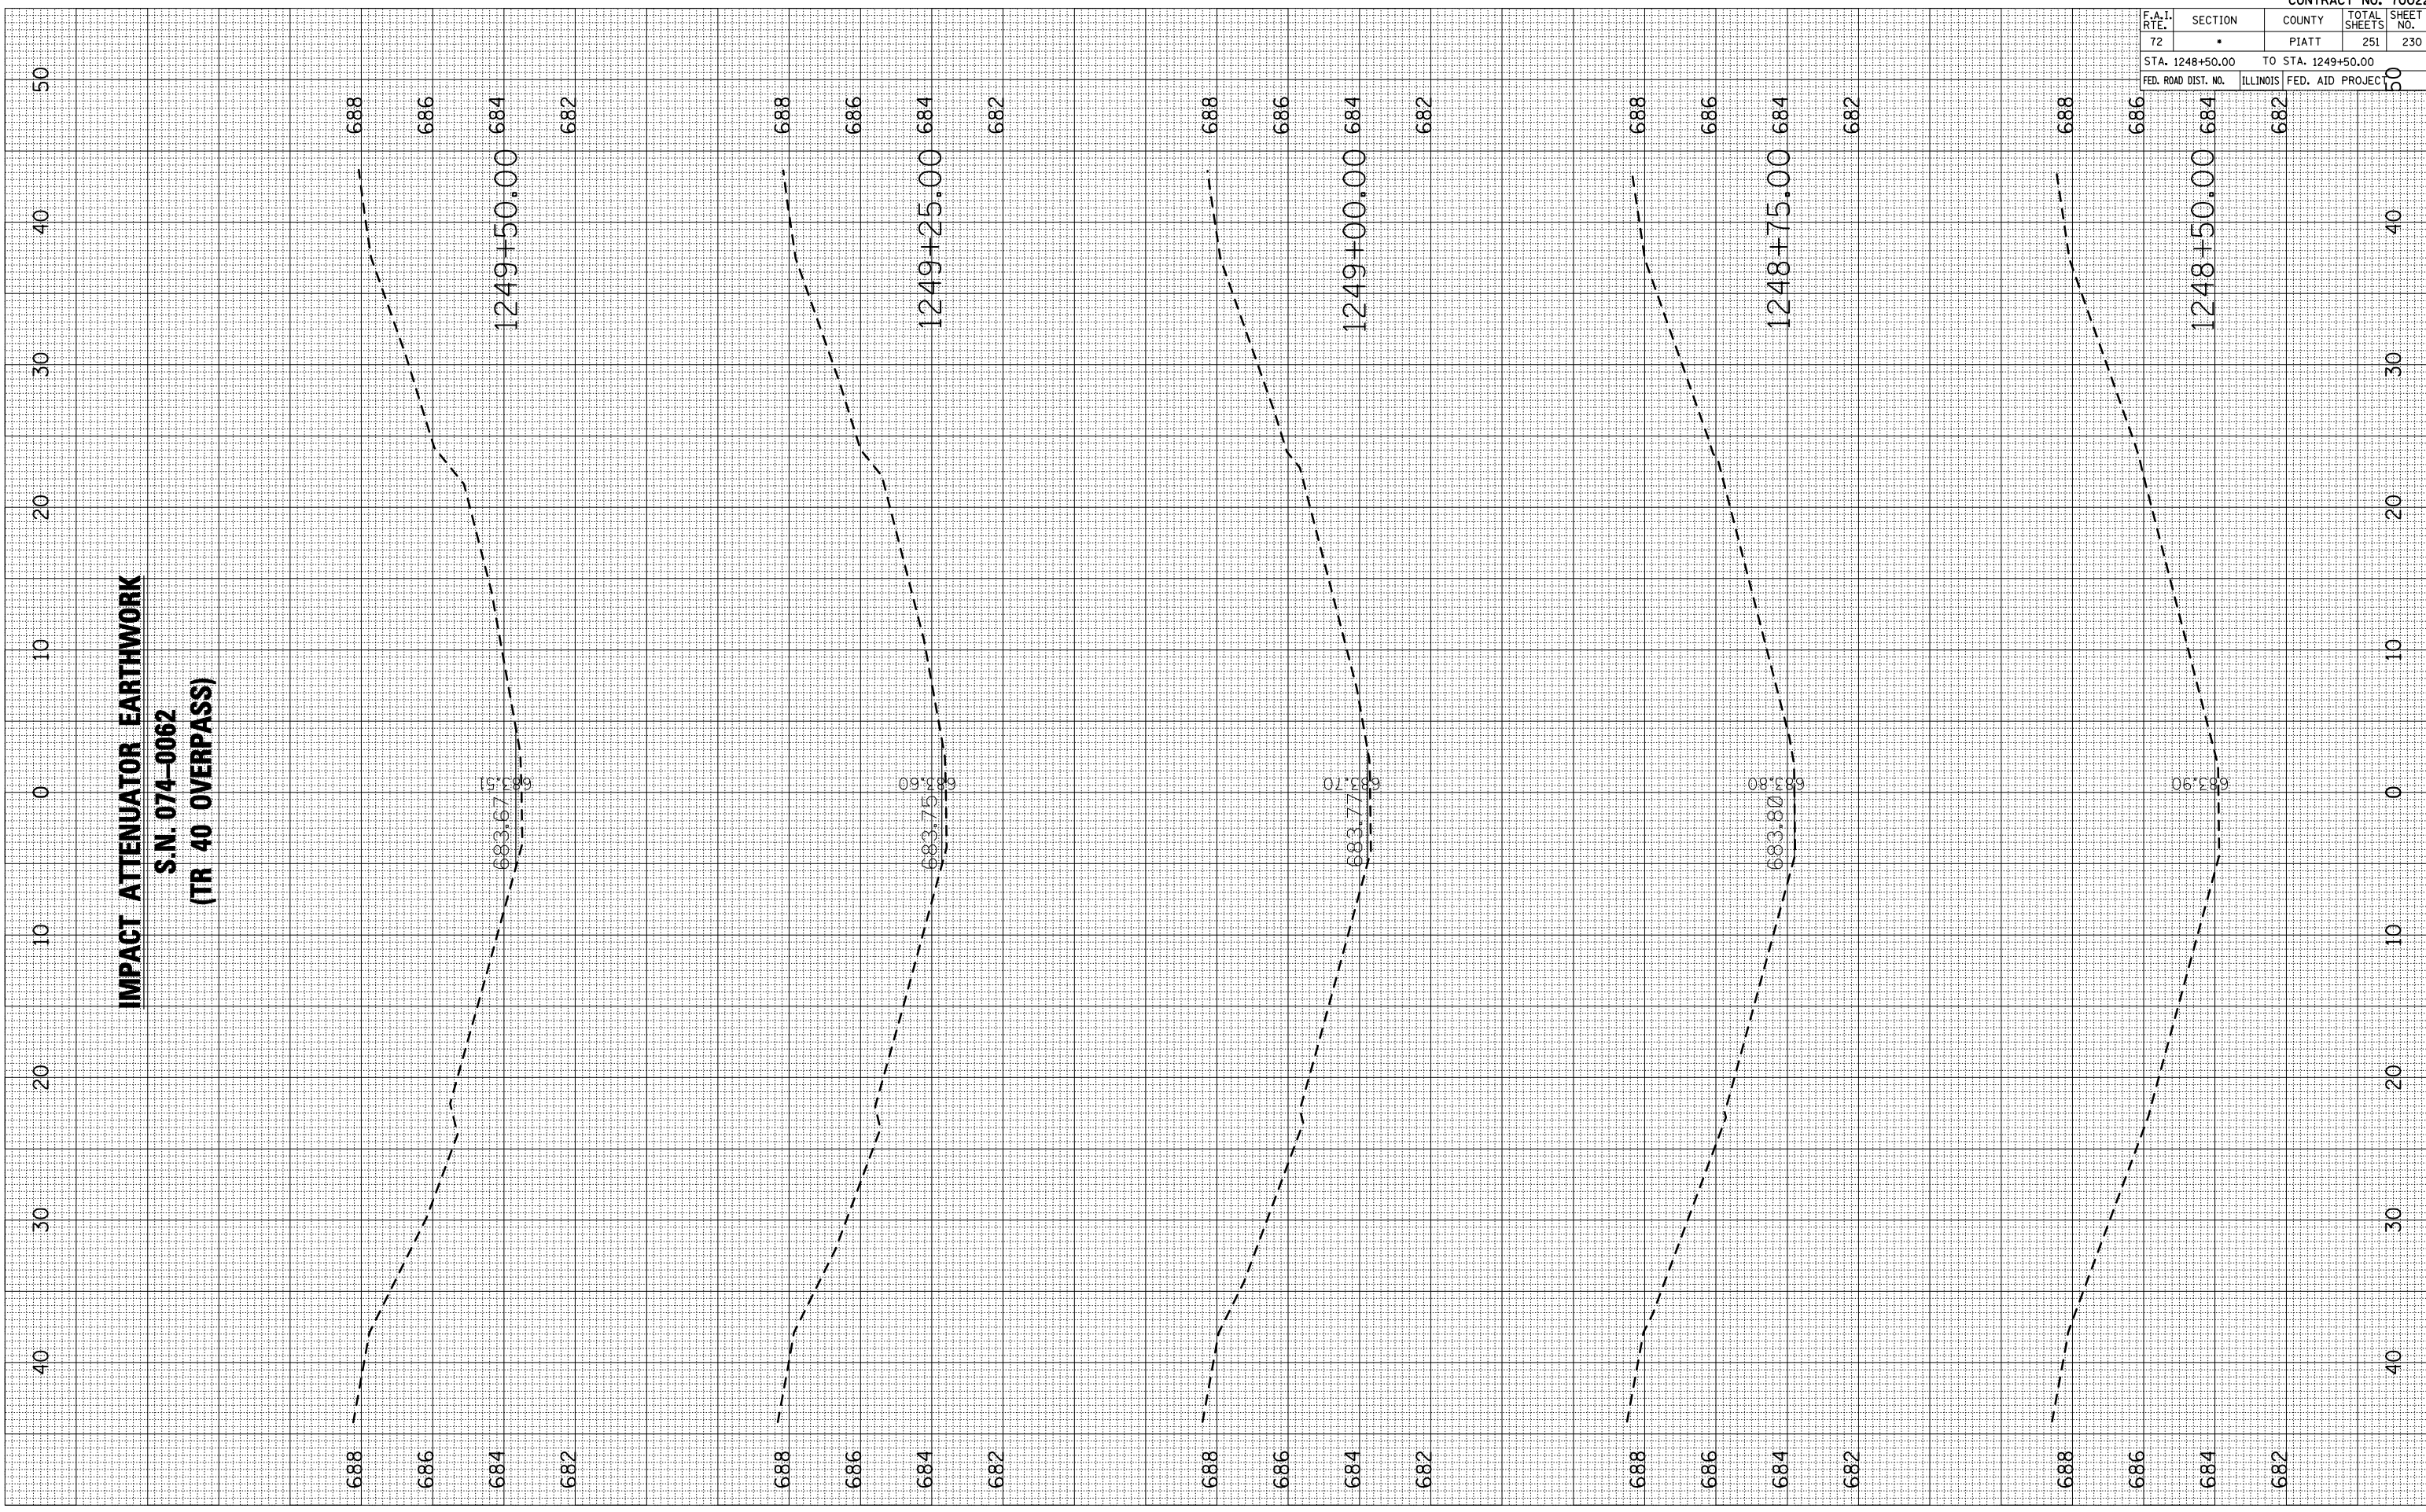

CONTRACT NO. 70022				
F.A.I. RTE.	SECTION	COUNTY	TOTAL SHEETS	SHEET NO.
72	•	PIATT	251	230
STA. 1248+50.00		TO STA. 1249+50.00		
FED. ROAD DIST. NO.	ILLINOIS	FED. AID PROJECT		