


PLOT DATE = 2/8/2010  
 PLOT SCALE = 10.0000' / IN.  
 USER NAME = ceer-lock\_id

ORIGINAL SURVEYED  
 SURVEY PLOTTED  
 NOTE BOOK NO. \_\_\_\_\_  
 AREAS CHECKED \_\_\_\_\_

FINAL SURVEYED  
 SURVEY PLOTTED  
 NOTE BOOK NO. \_\_\_\_\_  
 AREAS CHECKED \_\_\_\_\_

BY \_\_\_\_\_  
 DATE \_\_\_\_\_

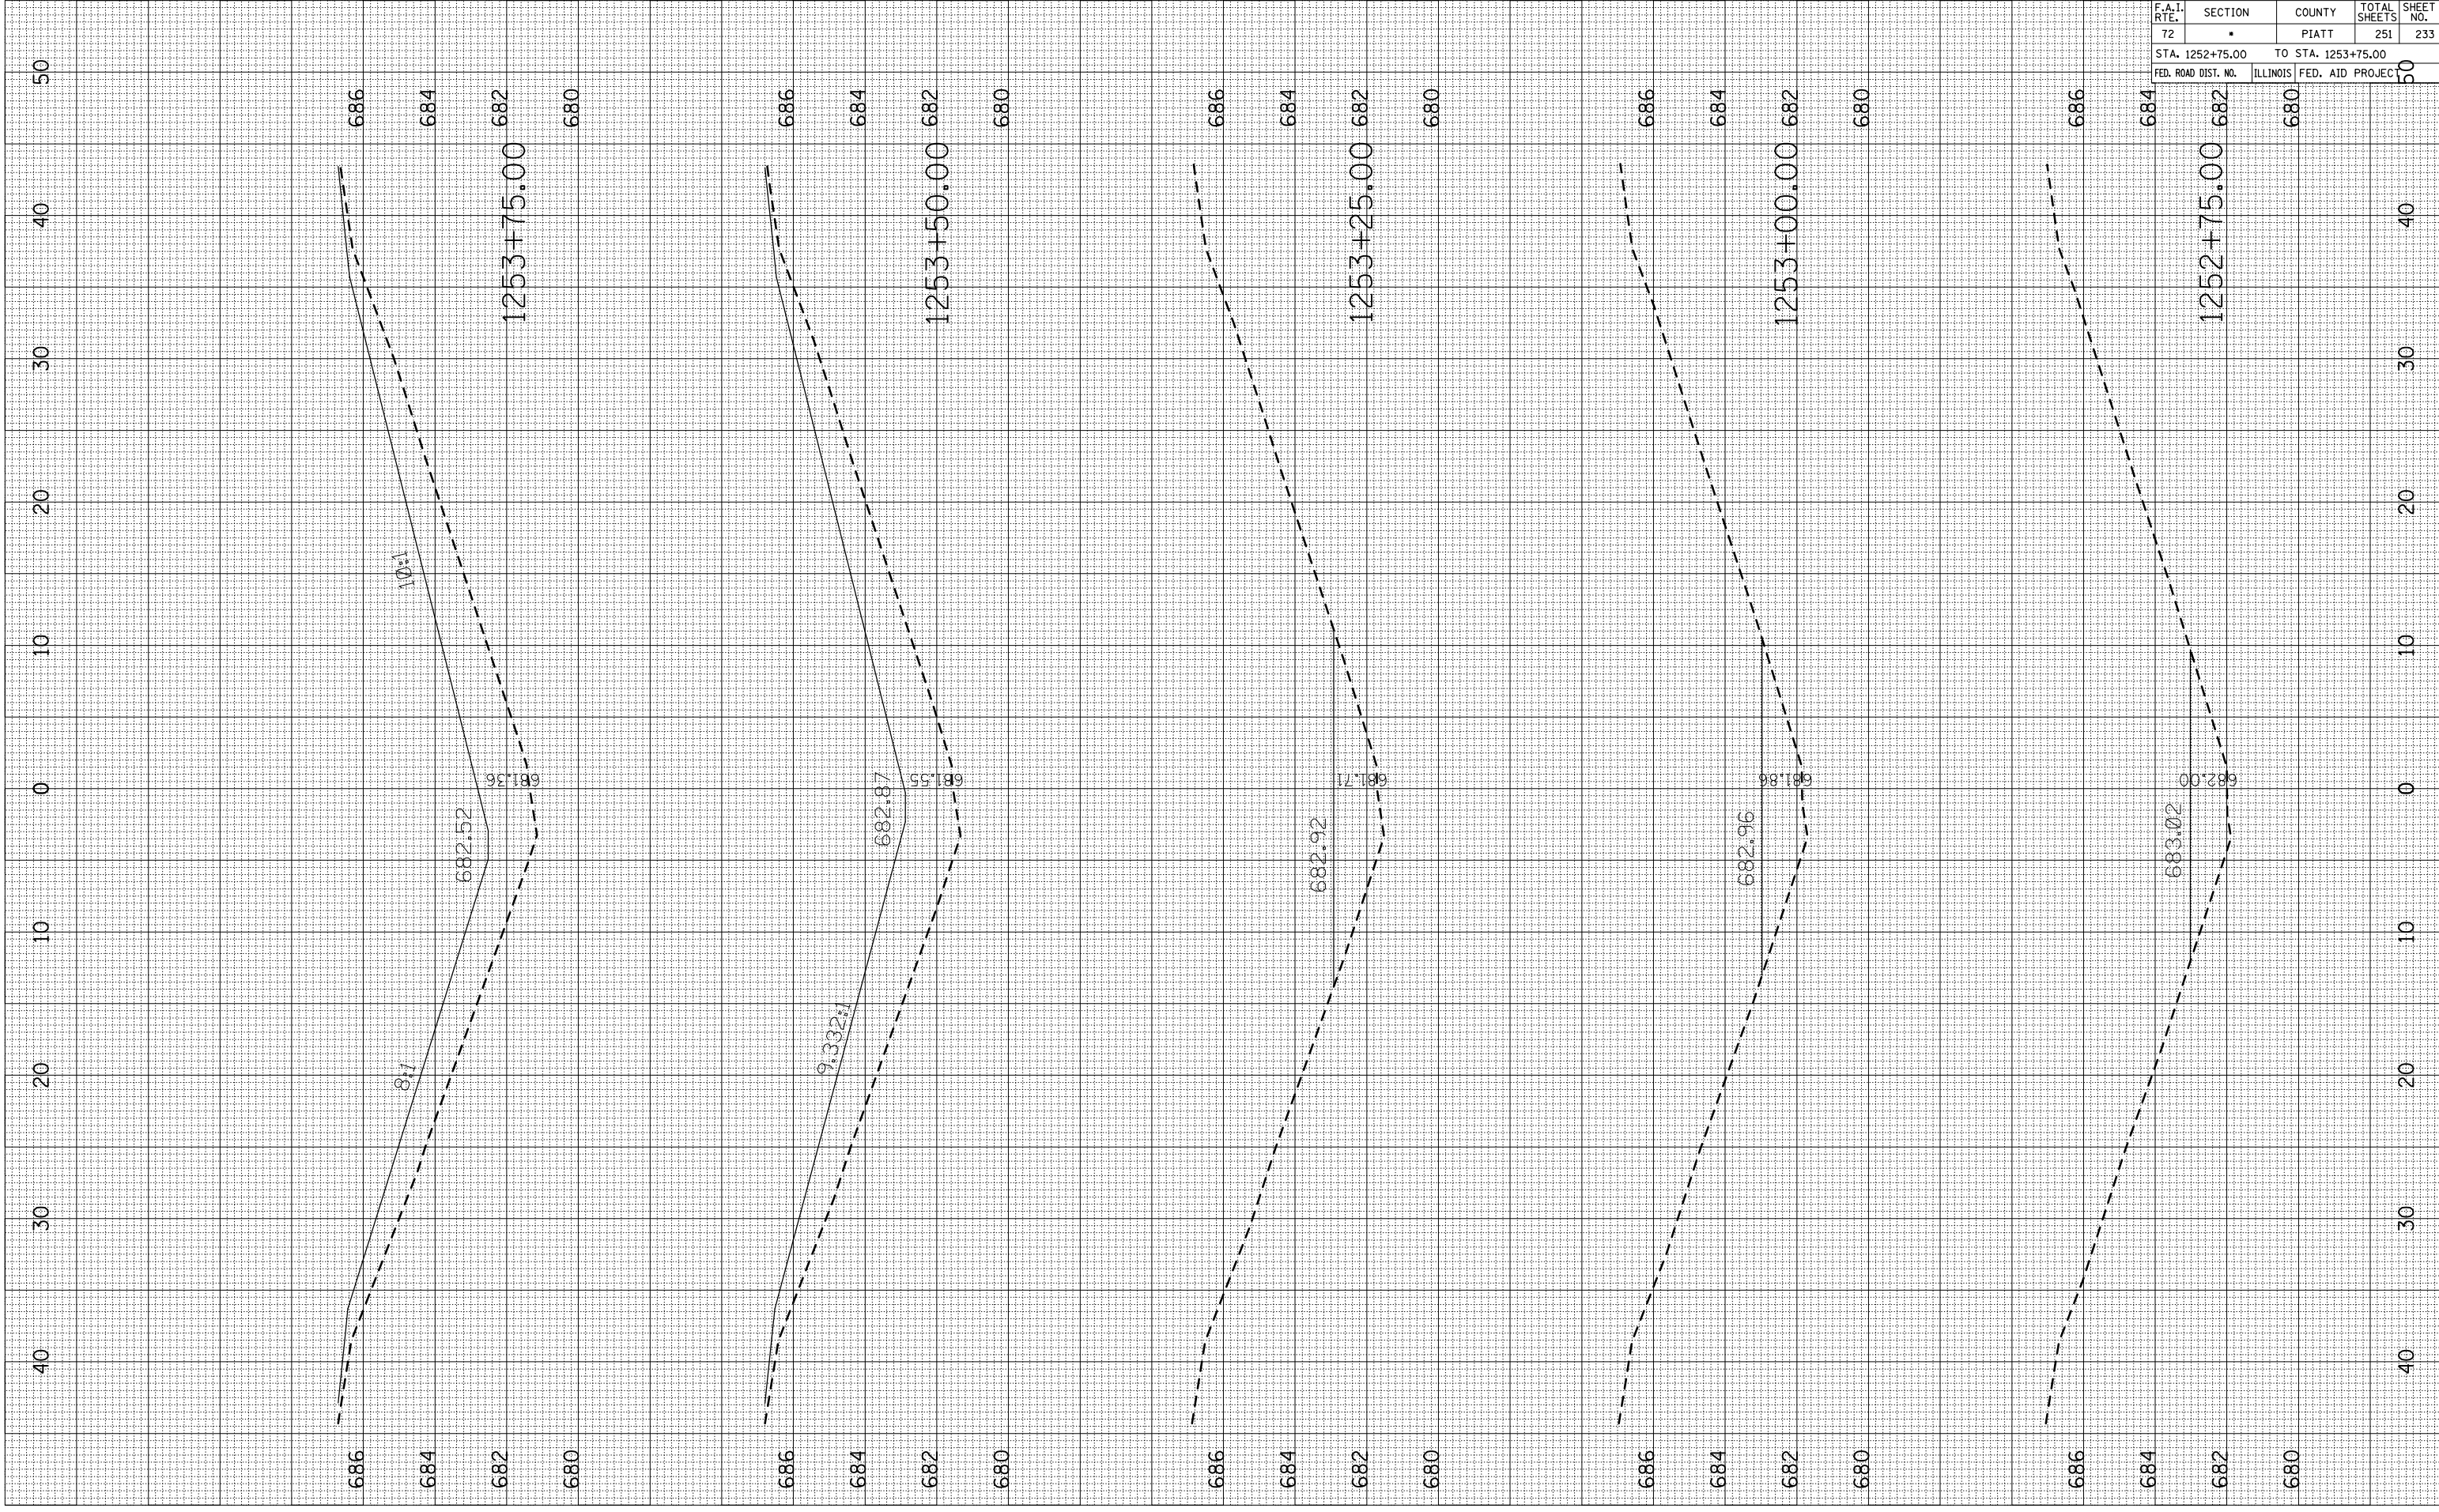

CONTRACT NO. 70022				
F.A.I. RTE.	SECTION	COUNTY	TOTAL SHEETS	SHEET NO.
72	•	PIATT	251	233
STA. 1252+75.00		TO STA. 1253+75.00		
FED. ROAD DIST. NO.		ILLINOIS FED. AID PROJECT		