


PLOT DATE = 2/8/2010  
 PLOT SCALE = 10.5682' / IN.  
 USER NAME = ceer-lock\_id

ORIGINAL SURVEYED SURVEYED  
 SURVEY PLOTTED  
 NOTE BOOK NO. AREAS CHECKED

FINAL SURVEY SURVEYED SURVEYED  
 SURVEY PLOTTED  
 NOTE BOOK NO. AREAS CHECKED

BY DATE

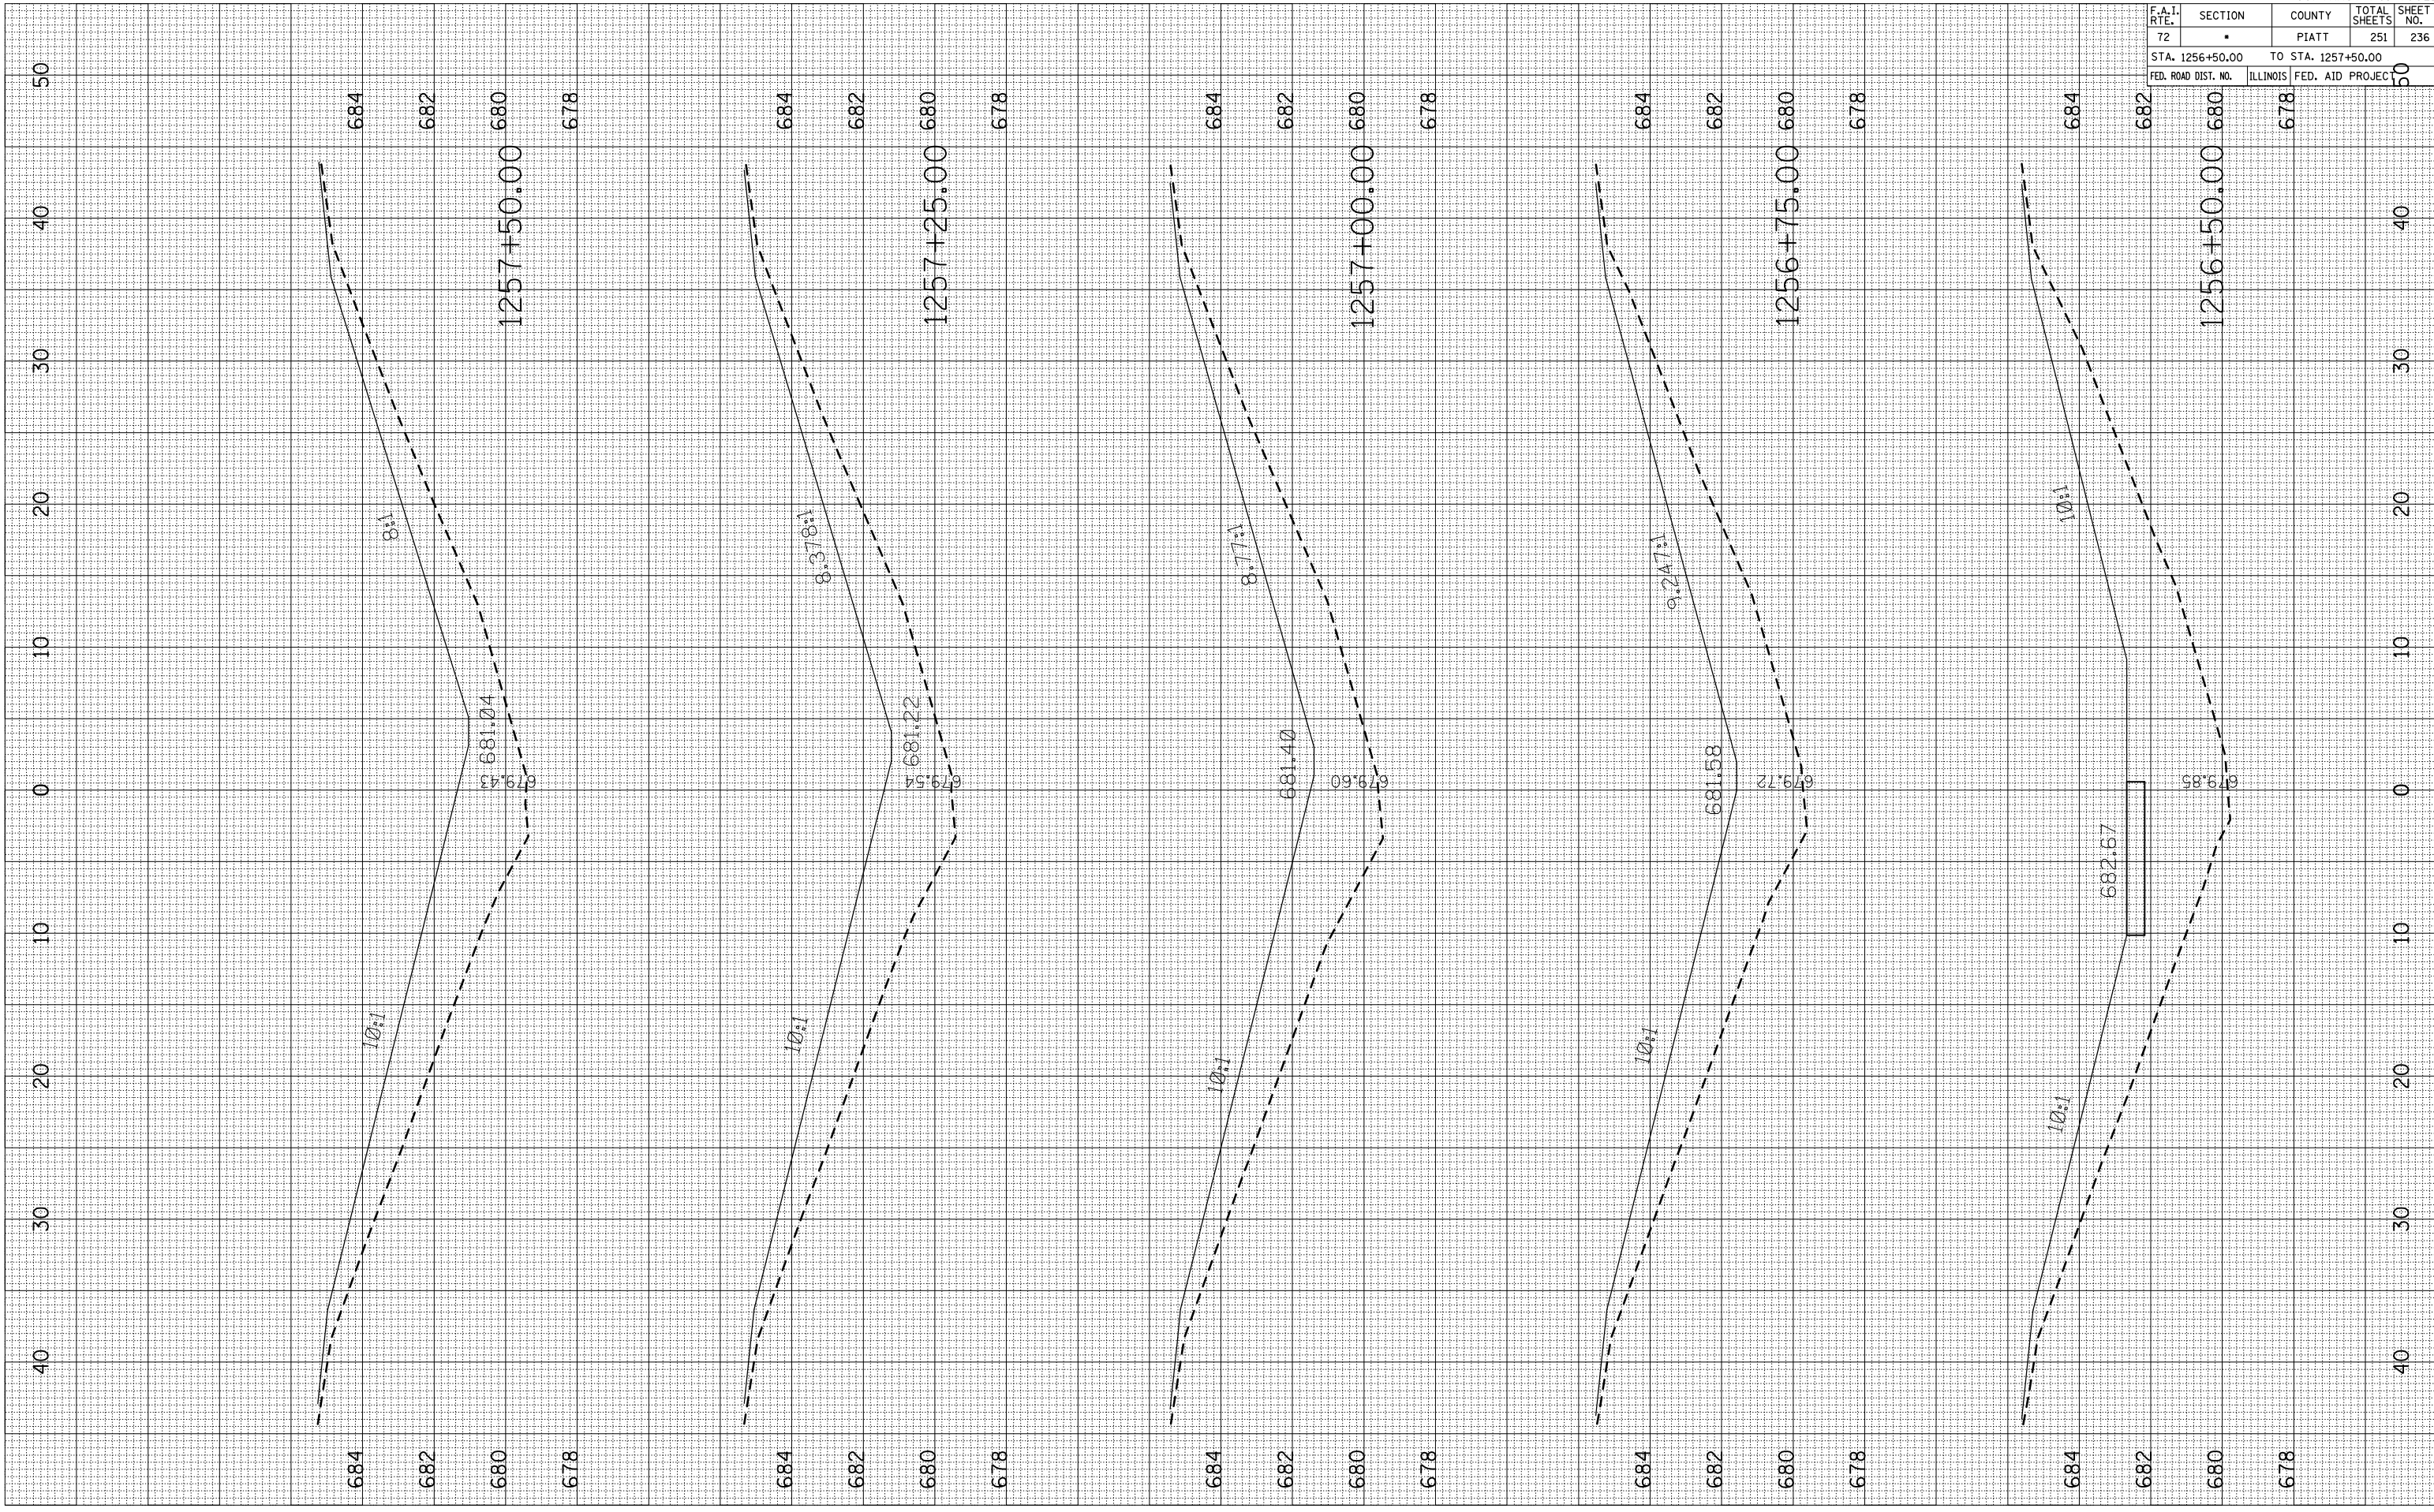

CONTRACT NO. 70022				
F.A.I. RTE.	SECTION	COUNTY	TOTAL SHEETS	SHEET NO.
72	•	PIATT	251	236
STA. 1256+50.00		TO STA. 1257+50.00		
FED. ROAD DIST. NO.		ILLINOIS FED. AID PROJECT		