


PLOT DATE = 2/8/2010
 PLOT SCALE = 1/8"=1'-0"
 USER NAME = ceer-lock_id

ORIGINAL SURVEYED SURVEYED
 SURVEY PLOTTED
 NO. AREAS CHECKED

FINAL SURVEYED SURVEYED
 SURVEY PLOTTED
 NO. AREAS CHECKED

BY DATE

IMPACT ATTENUATOR EARTHWORK
S.N. 074-0065
(BRIDGE STREET OVERPASS)

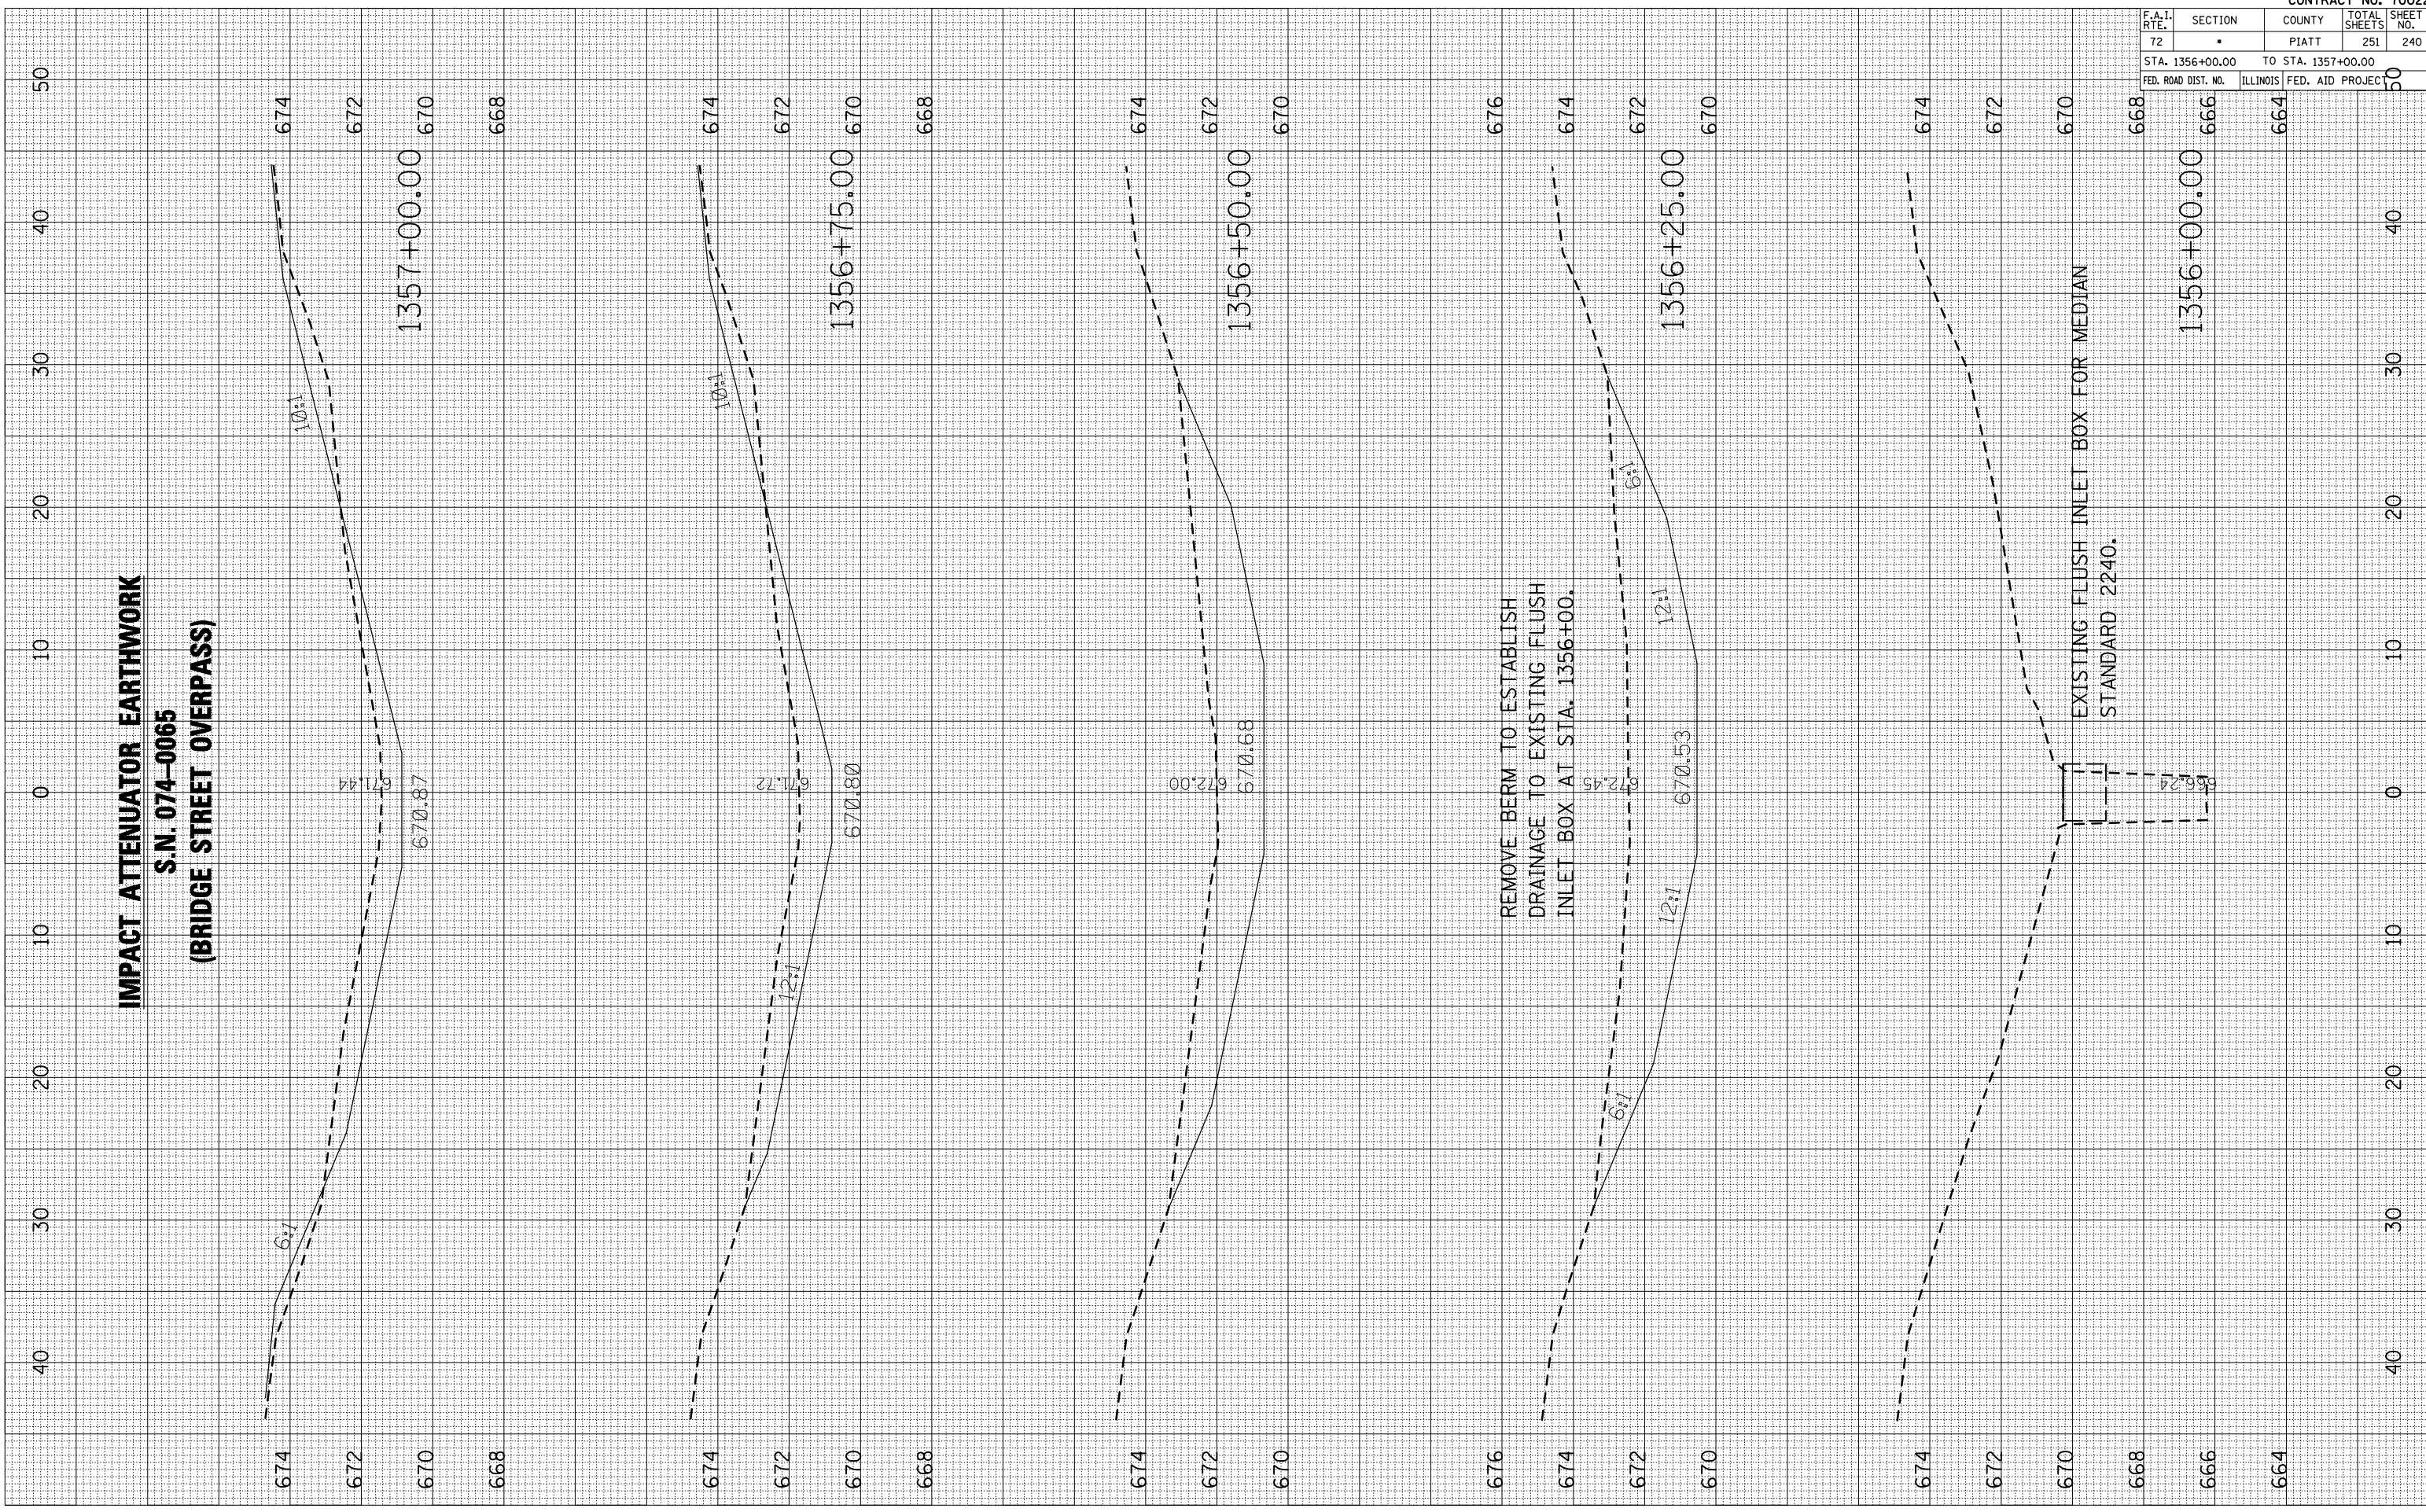

F.A.I. RTE.	SECTION	COUNTY	TOTAL SHEETS	SHEET NO.
72	•	PIATT	251	240
STA. 1356+00.00		TO STA. 1357+00.00		
FED. ROAD DIST. NO.		ILLINOIS FED. AID PROJECT		