


PLOT DATE = 2/8/2010
 PLOT SCALE = 10:1
 USER NAME = ceer-lock_id

ORIGINAL SURVEYED
 CHECK PLOTTED
 NO. AREAS CHECKED

FINAL SURVEYED
 CHECK PLOTTED
 NO. AREAS CHECKED

BY DATE

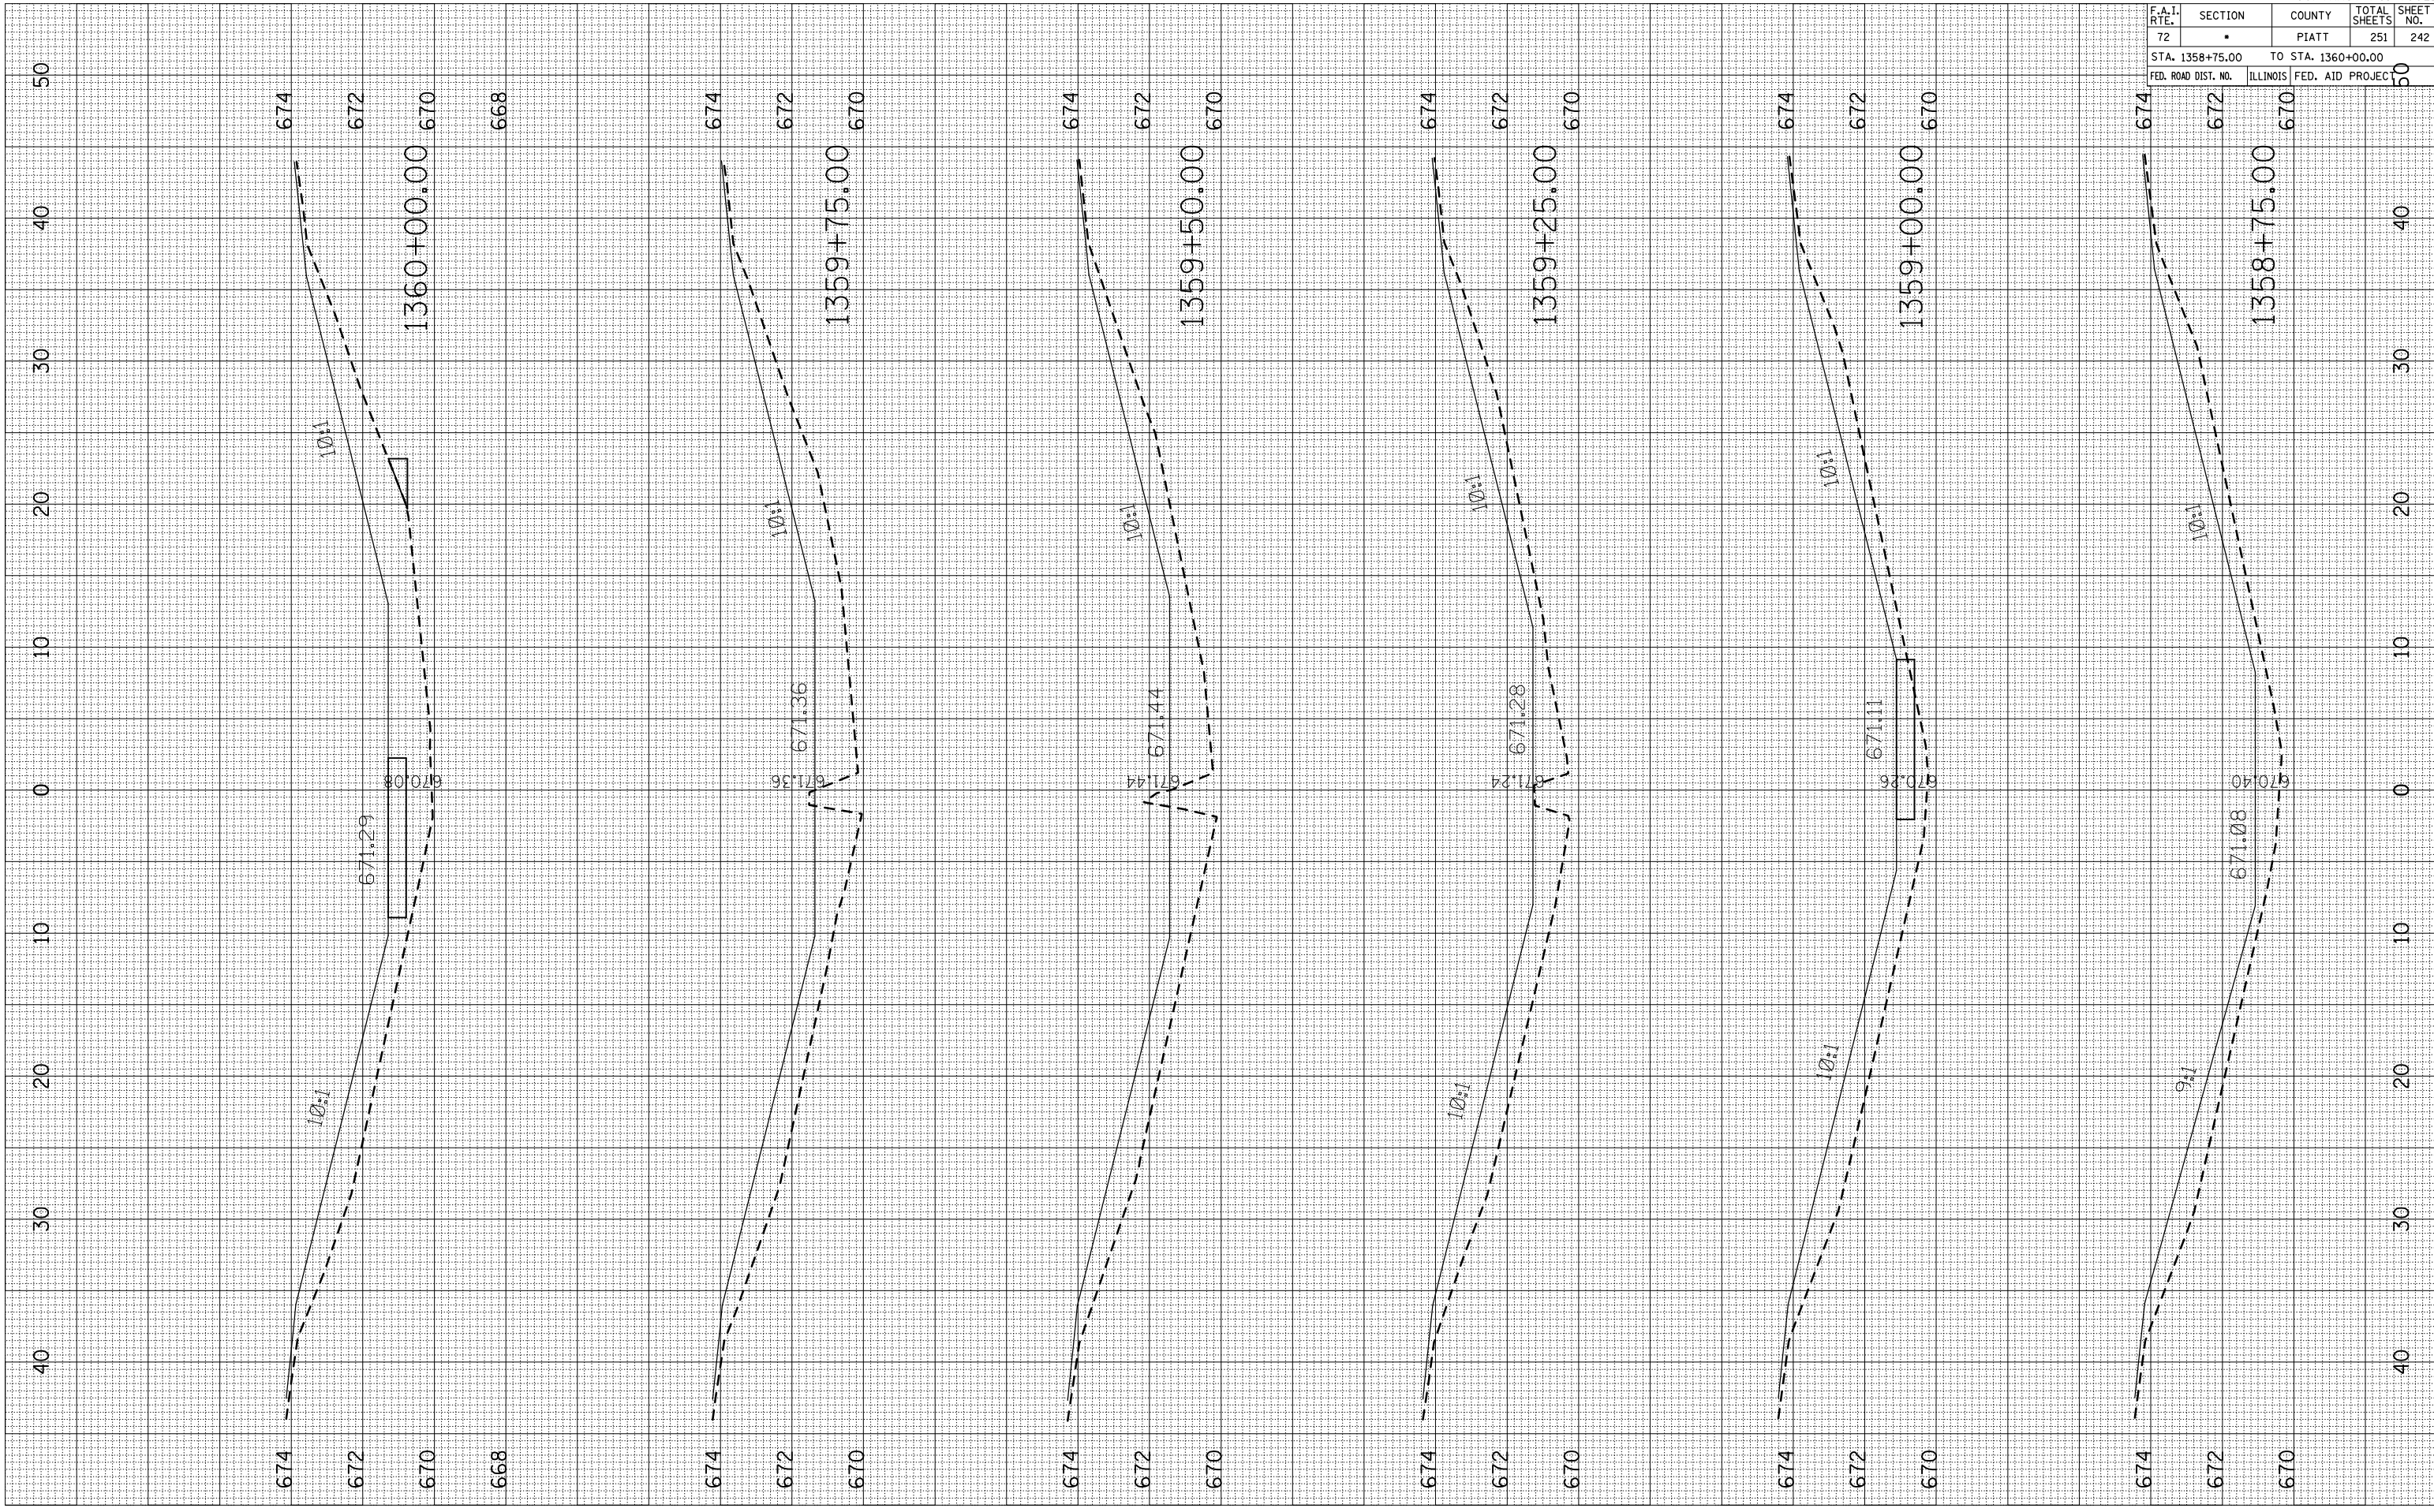

F.A.I. RTE.	SECTION	COUNTY	TOTAL SHEETS	SHEET NO.
72		PIATT	251	242
STA. 1358+75.00		TO STA. 1360+00.00		
FED. ROAD DIST. NO.		ILLINOIS FED. AID PROJECT		