


PLOT DATE = 2/8/2010
 PLOT SCALE = 1/8"=1'-0"
 USER NAME = ceer-lock_id

ORIGINAL SURVEY	SURVEYED	BY	DATE
CURVEY	CURVEY		
NO.	NO.		

FINAL SURVEY	SURVEYED	BY	DATE
NOTE BOOK	NOTE BOOK		
AREAS CHECKED	AREAS CHECKED		
NO.	NO.		

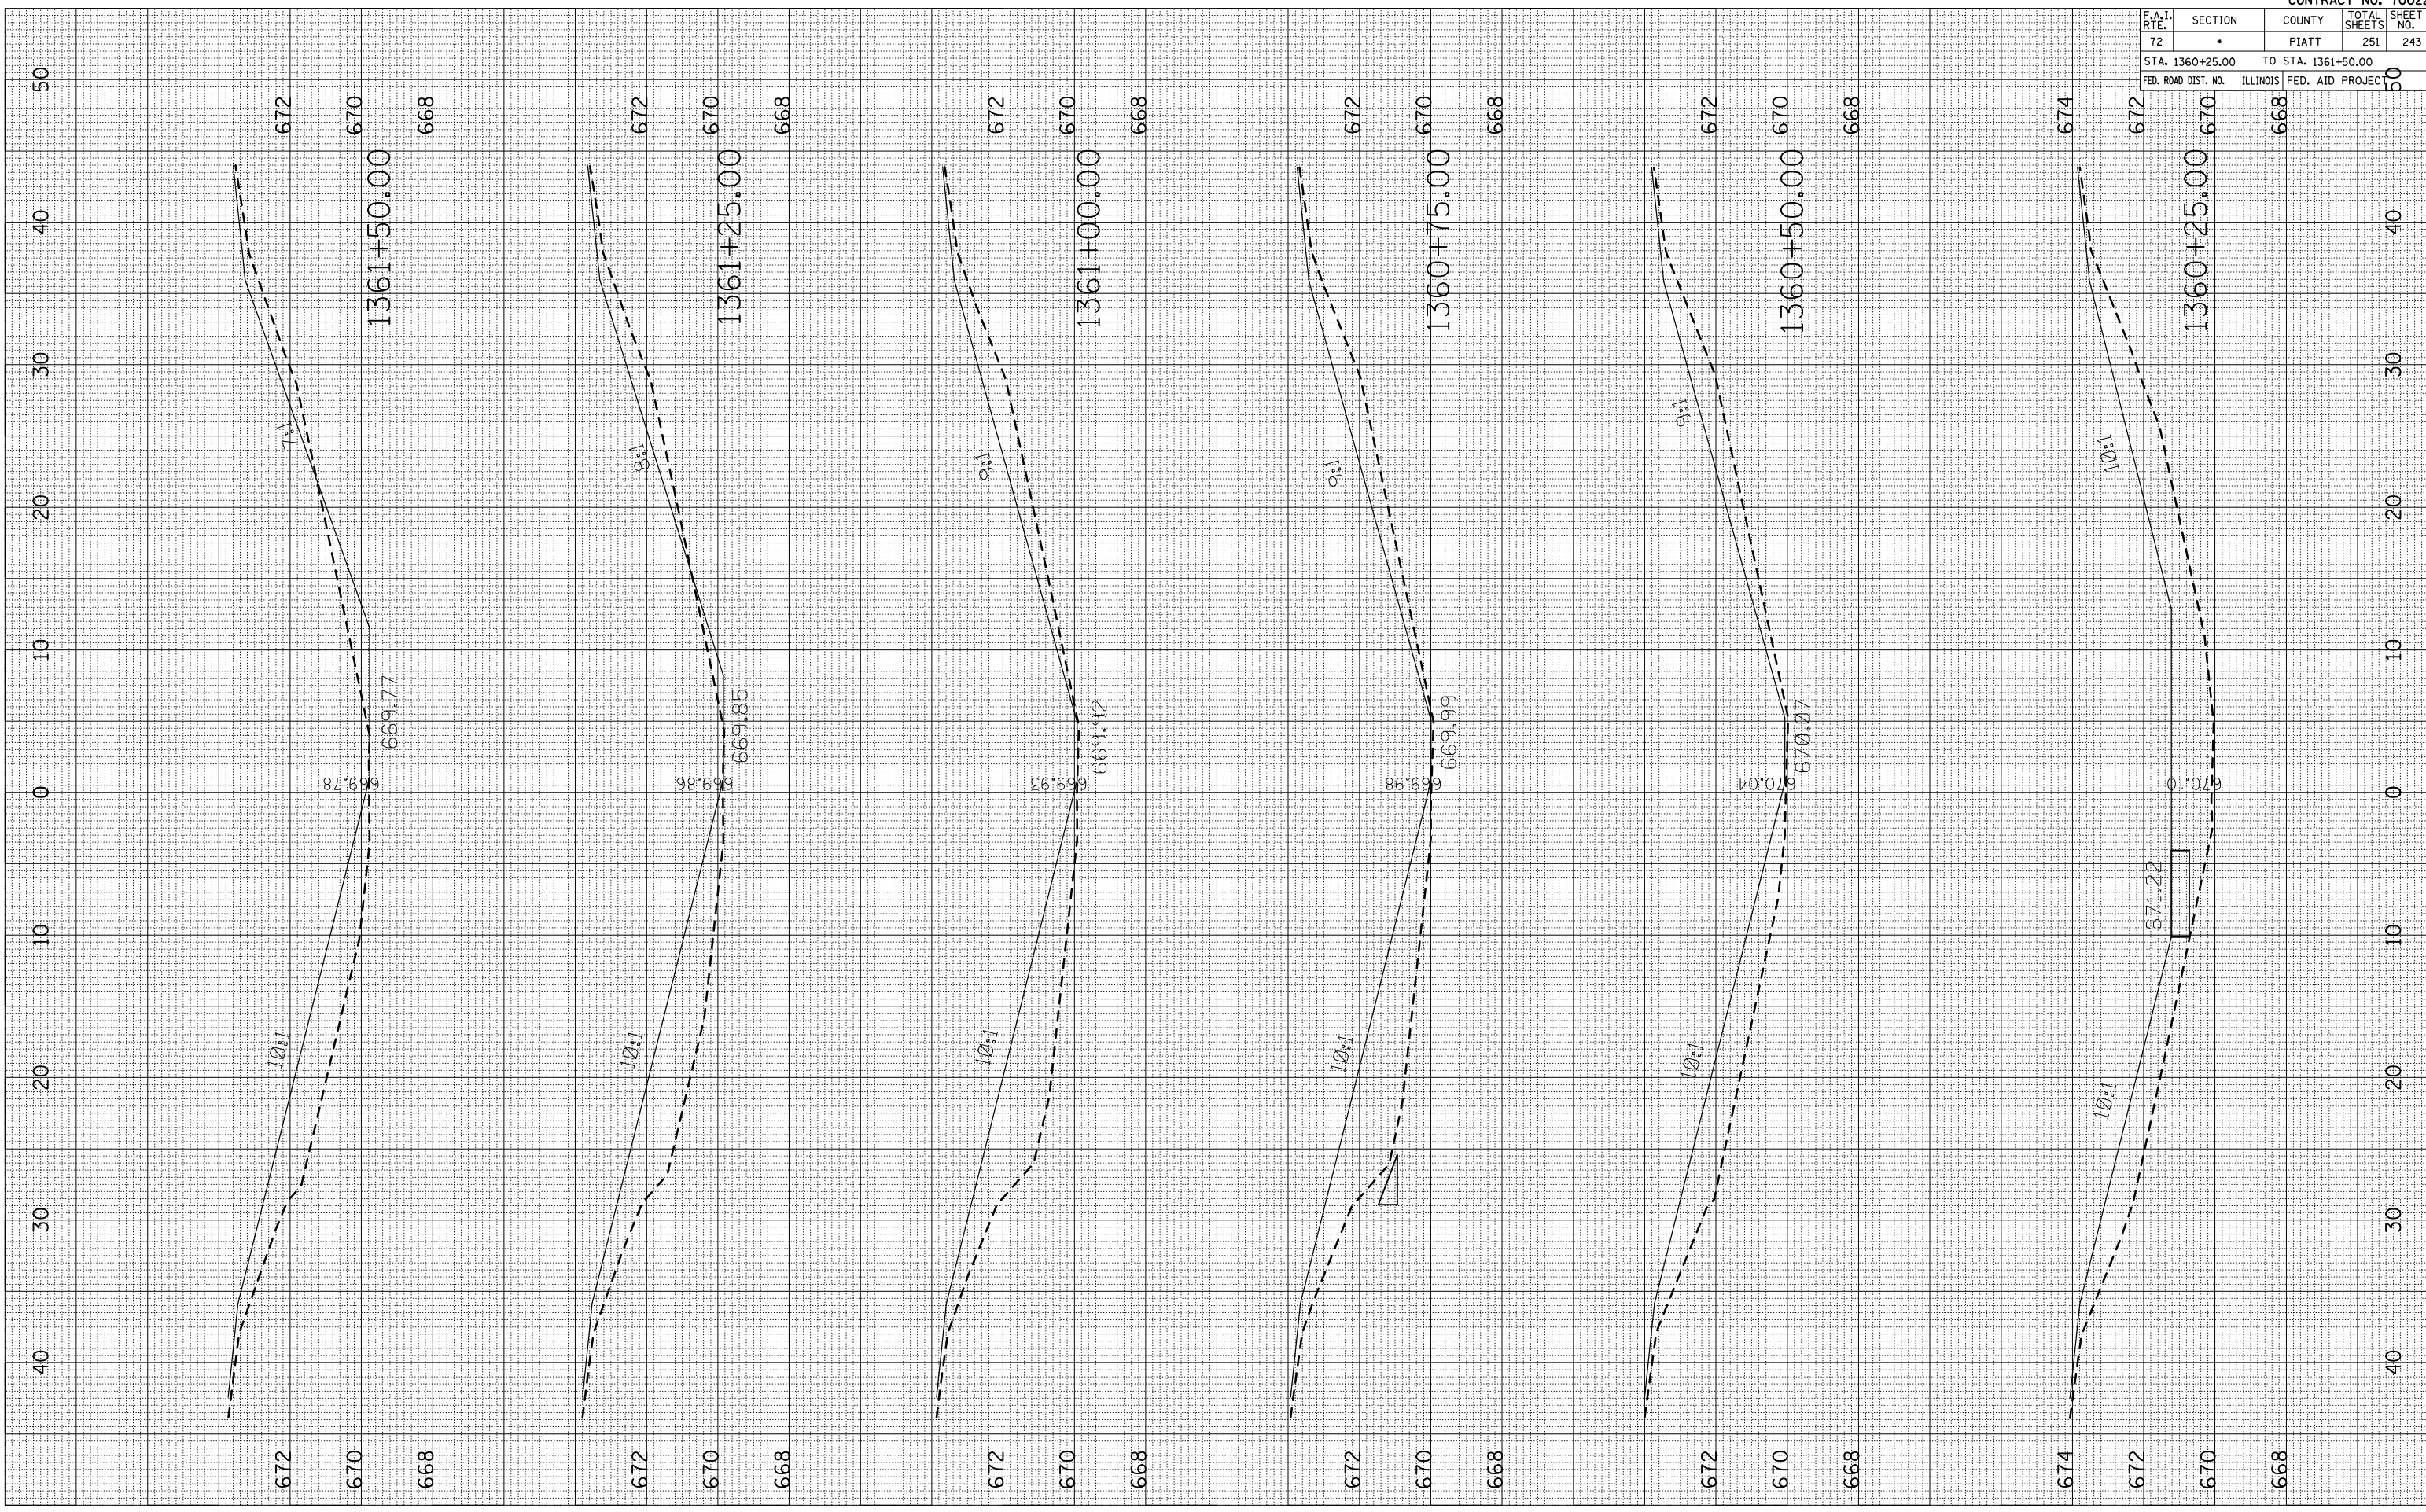

CONTRACT NO. 70022				
F.A.I. RTE.	SECTION	COUNTY	TOTAL SHEETS	SHEET NO.
72	•	PIATT	251	243
STA. 1360+25.00		TO STA. 1361+50.00		
FED. ROAD DIST. NO.		ILLINOIS FED. AID PROJECT		