


PLOT DATE = 2/8/2010  
 PLOT SCALE = 10.5682 / IN.  
 USER NAME = ceer-lock\_id

ORIGINAL SURVEYED  
 CHECK PLOTTED  
 NO. AREAS CHECKED

FINAL SURVEYED  
 CHECK PLOTTED  
 NO. AREAS CHECKED

BY DATE

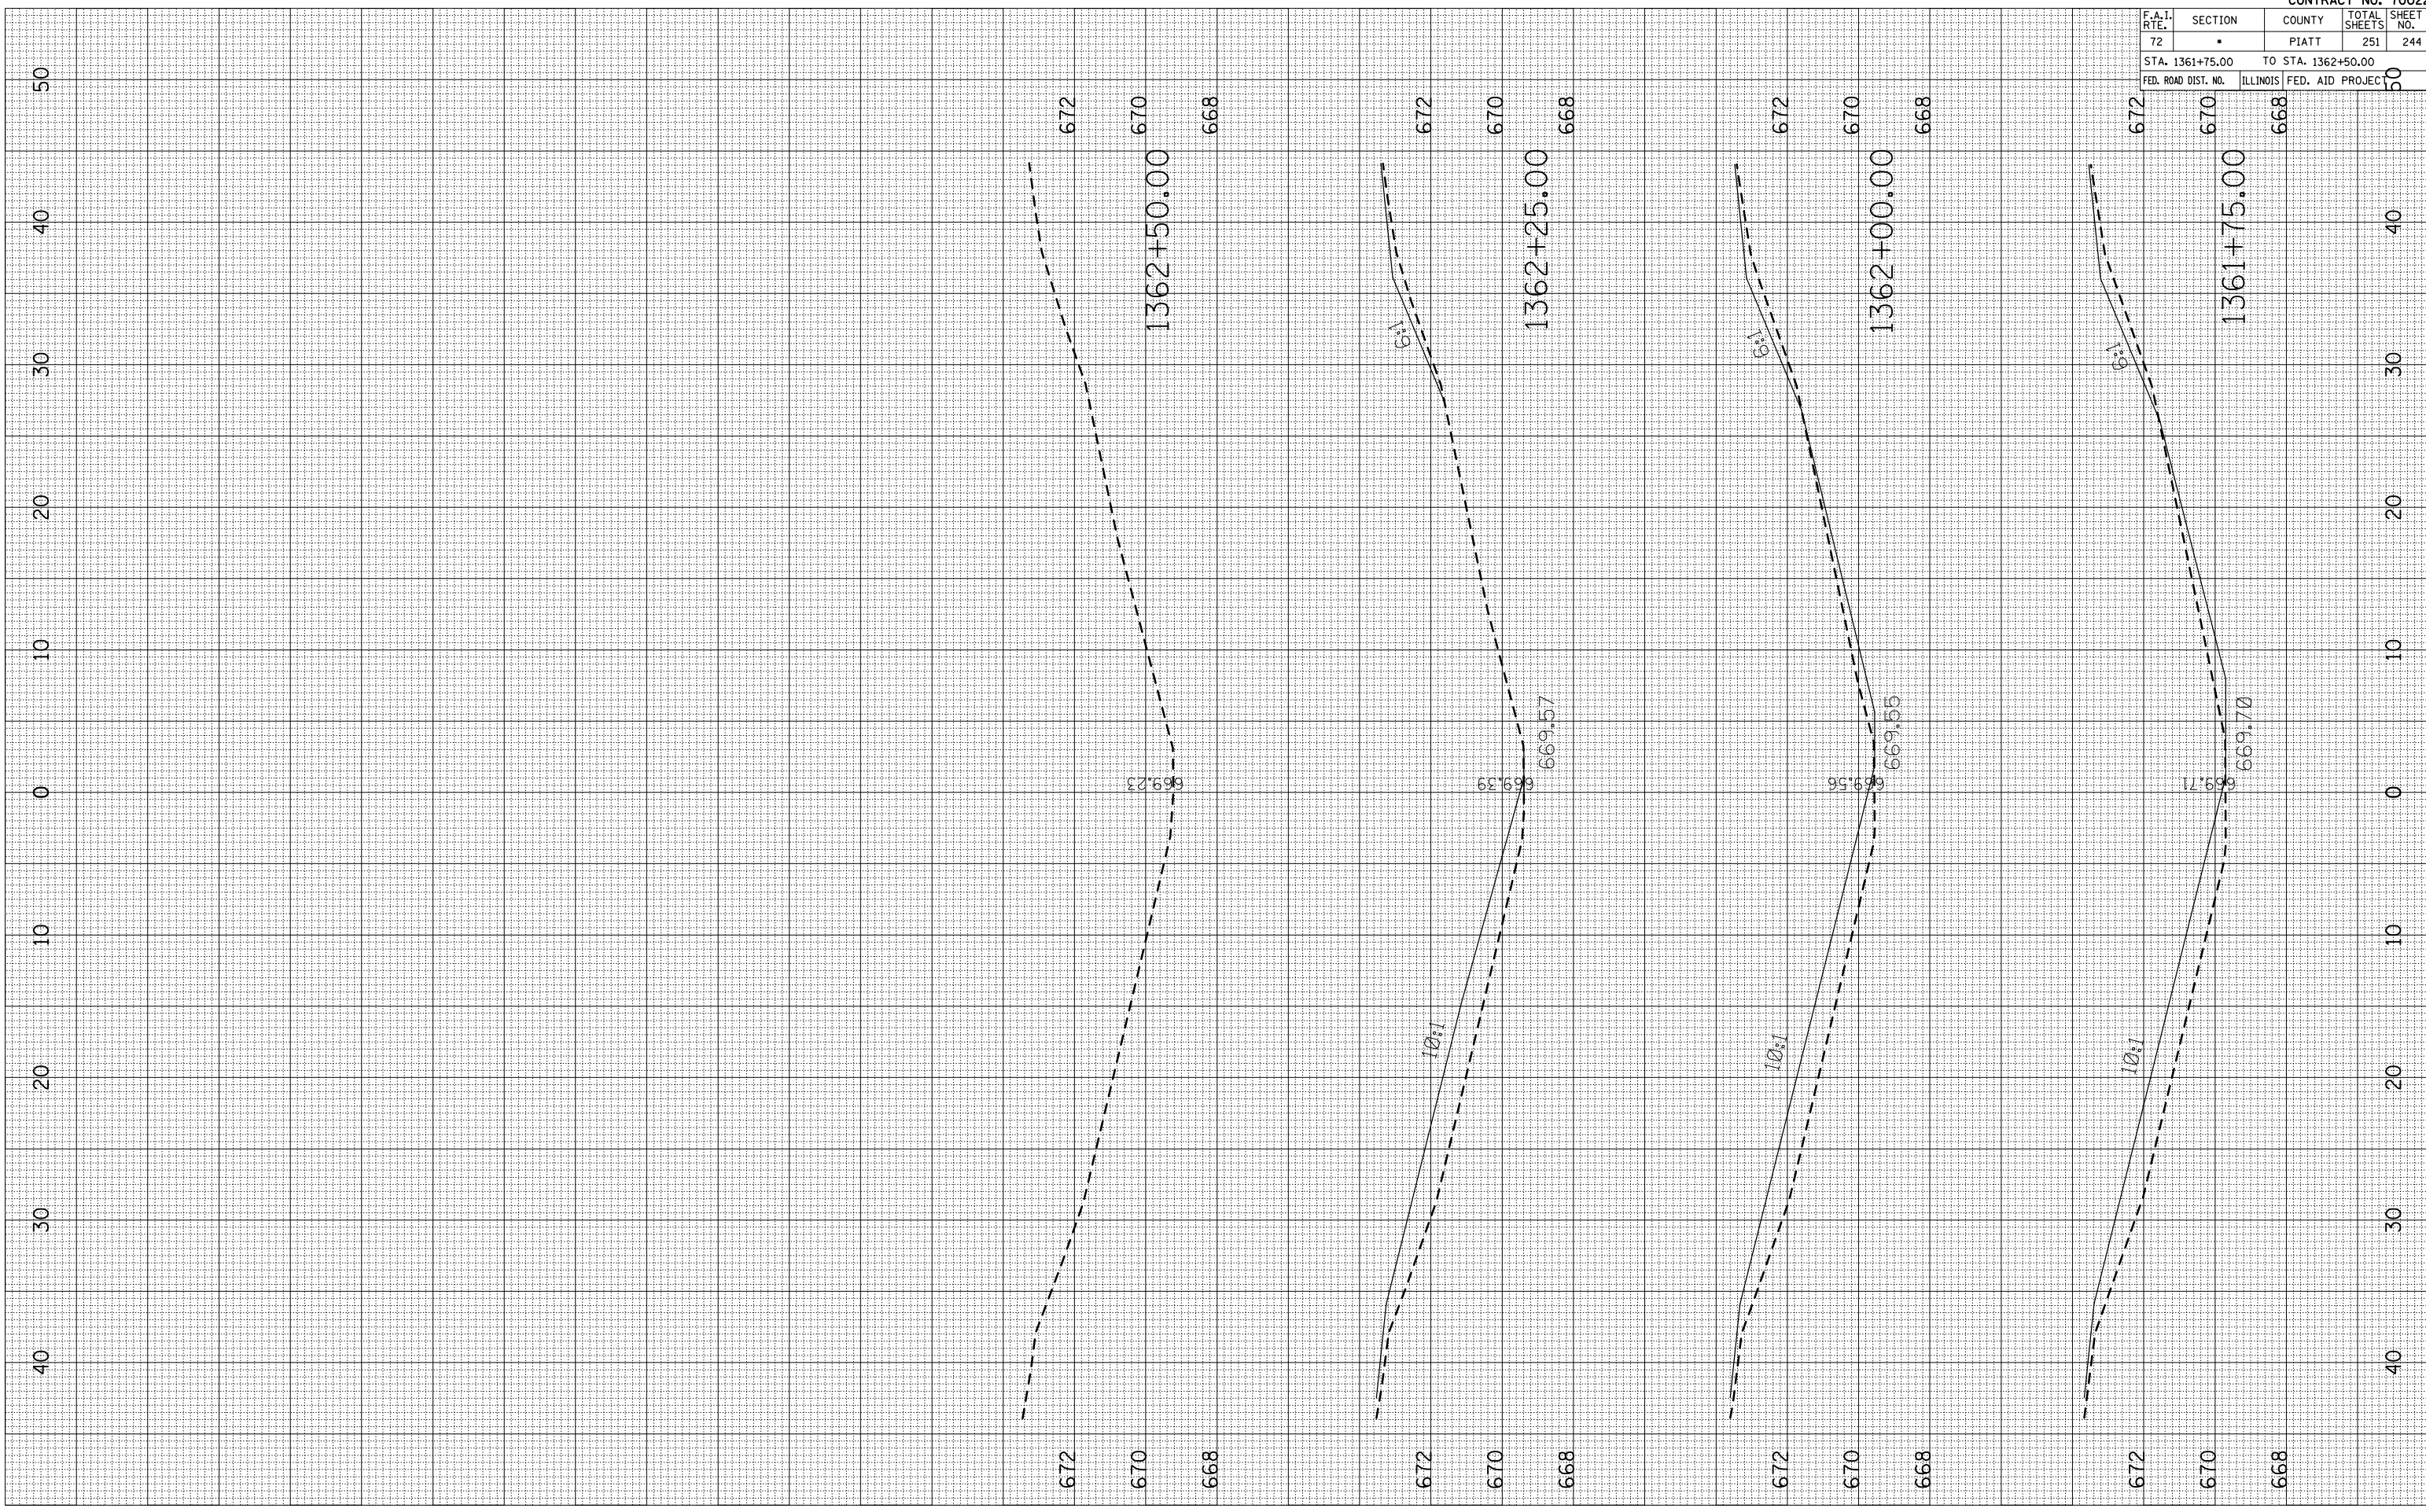

CONTRACT NO. 70022				
F.A.I. RTE.	SECTION	COUNTY	TOTAL SHEETS	SHEET NO.
72		PIATT	251	244
STA. 1361+75.00		TO STA. 1362+50.00		
FED. ROAD DIST. NO.		ILLINOIS	FED. AID PROJECT	