


PLOT DATE = 2/8/2010  
 PLOT SCALE = 10.5682 / IN.  
 USER NAME = ceer-lock\_id

ORIGINAL CUSTY	SURVEYED PLOTTED	BY	DATE

FINAL SURVEY NOTE BOOK NO.	SURVEYED PLOTTED AREAS CHECKED	BY	DATE

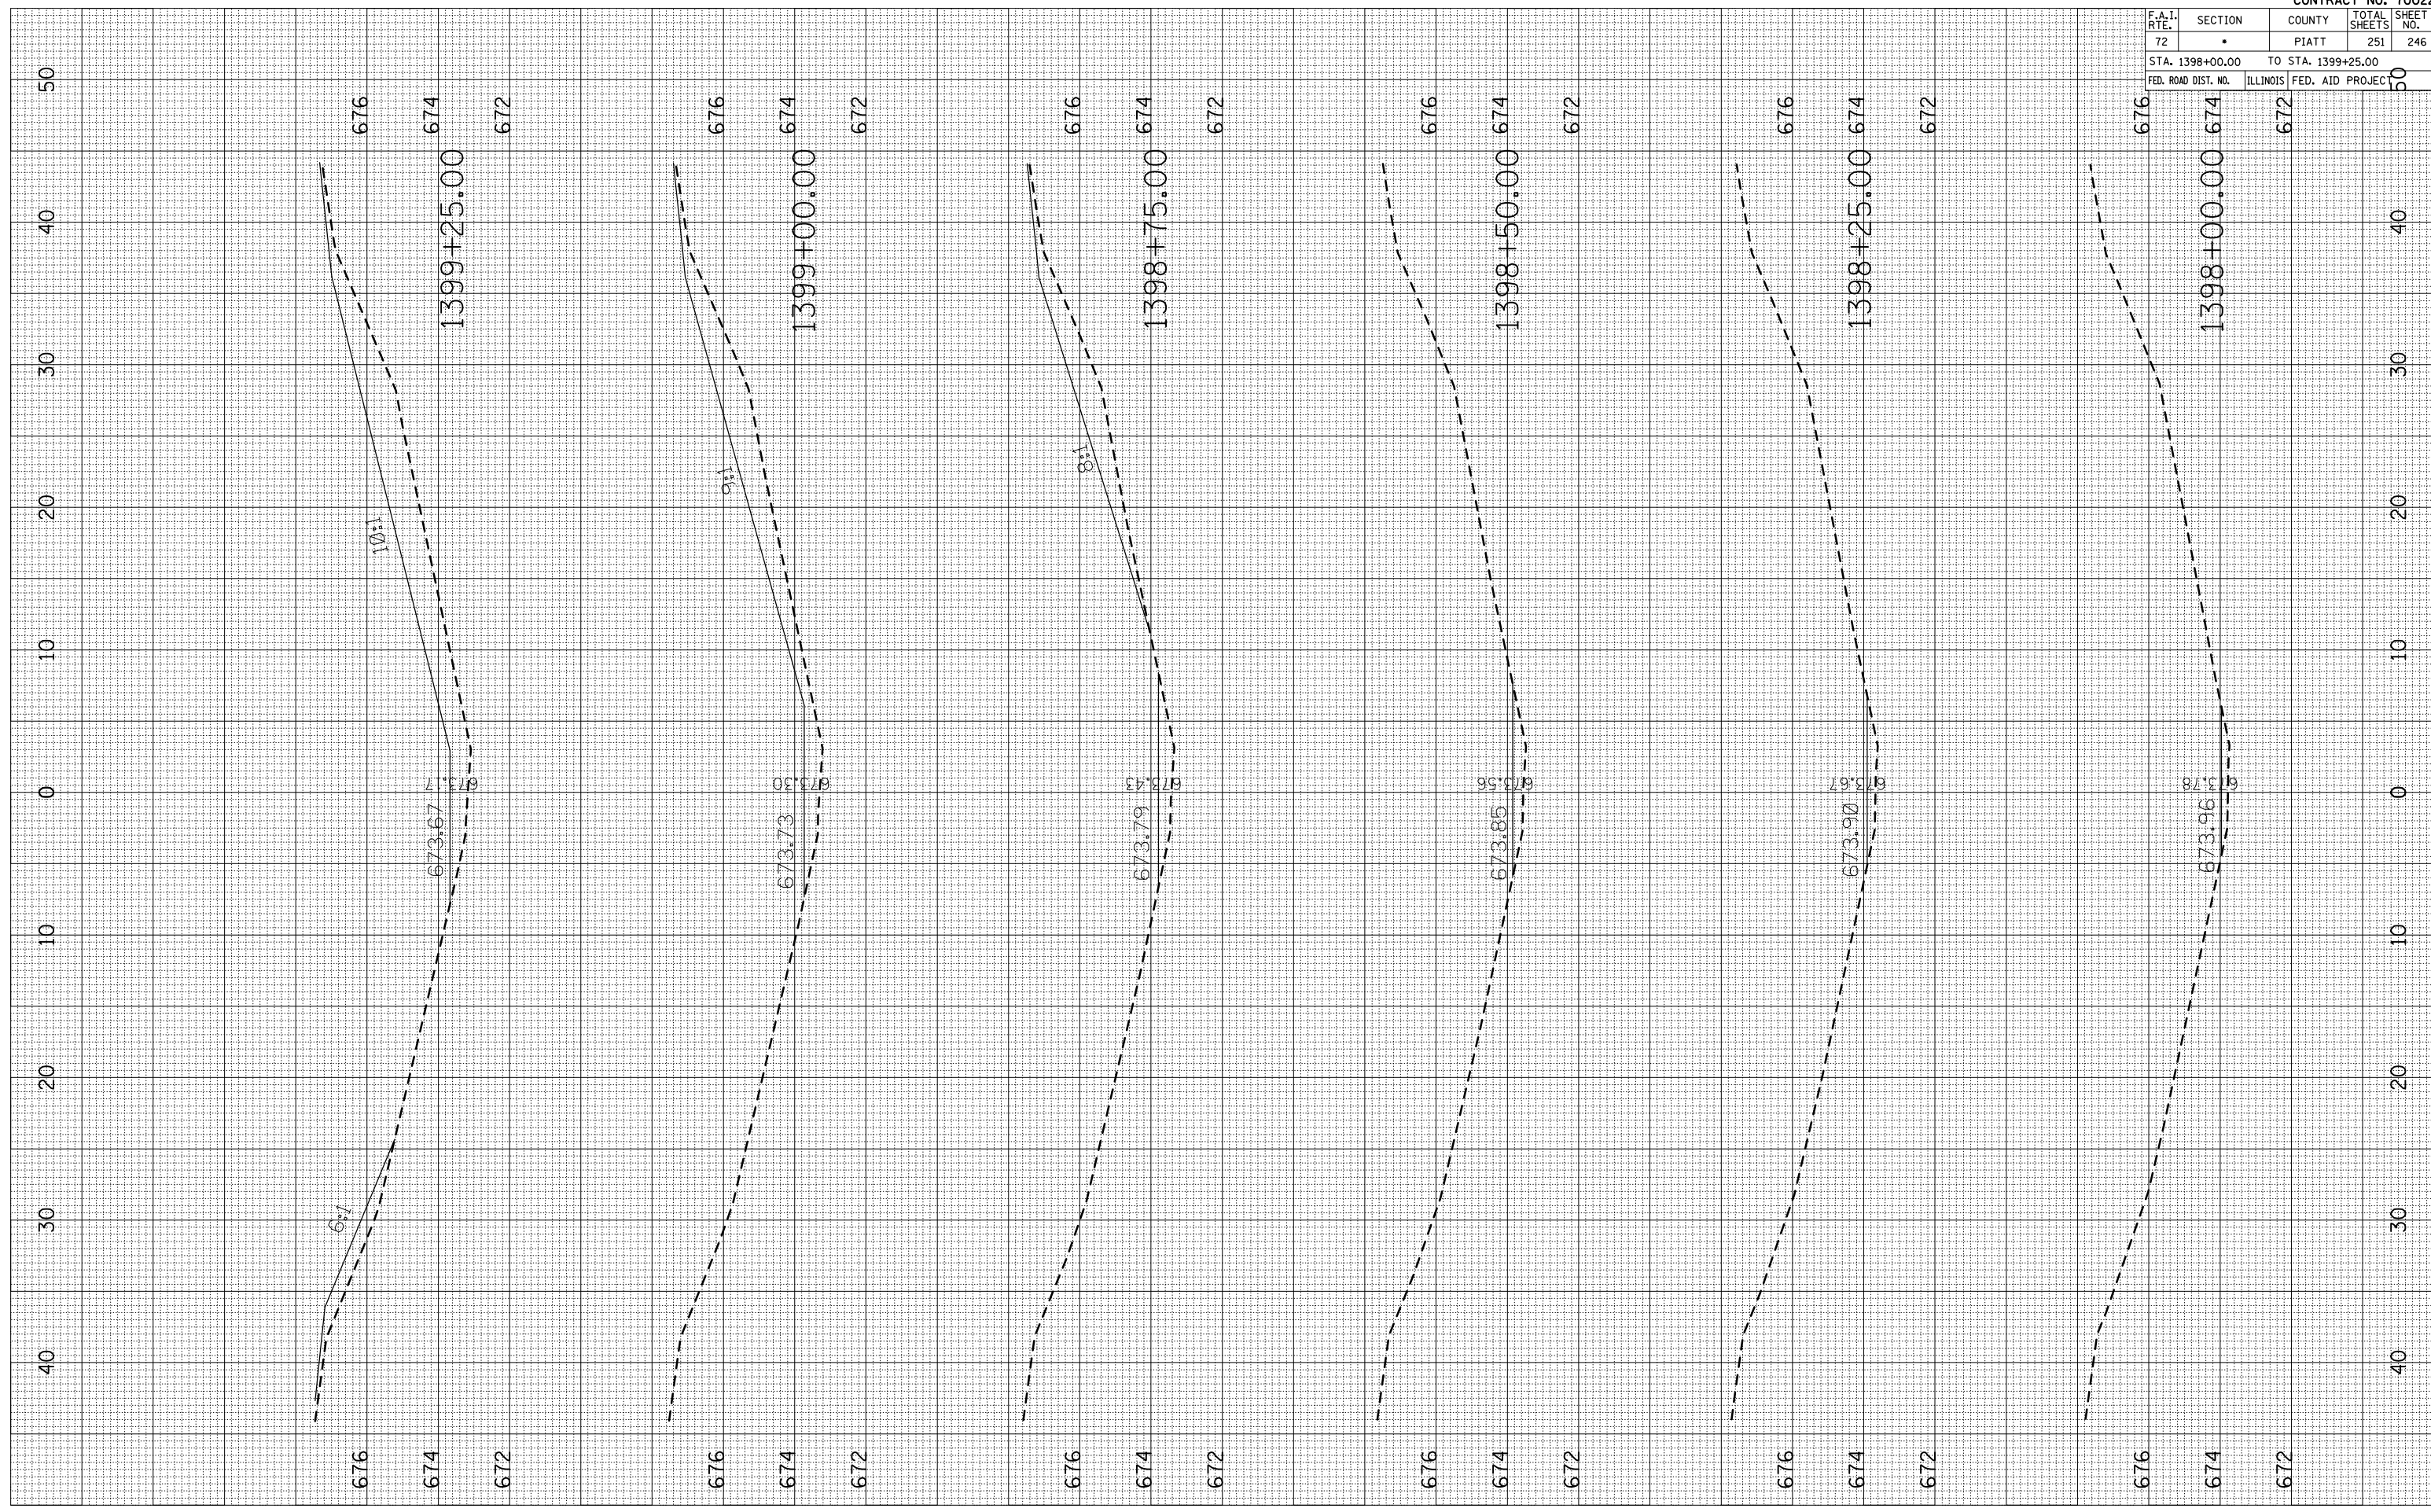

CONTRACT NO. 70022				
F.A.I. RTE.	SECTION	COUNTY	TOTAL SHEETS	SHEET NO.
72	.	PIATT	251	246
STA. 1398+00.00		TO STA. 1399+25.00		
FED. ROAD DIST. NO.		ILLINOIS FED. AID PROJECT		