


PLOT DATE = 2/8/2010
 PLOT SCALE = 10.5682 / IN.
 USER NAME = ceer-lock_id

ORIGINAL SURVEYED
 CHECKED
 PLOTTED
 DATE

FINAL SURVEYED
 CHECKED
 PLOTTED
 DATE

NO. AREAS CHECKED

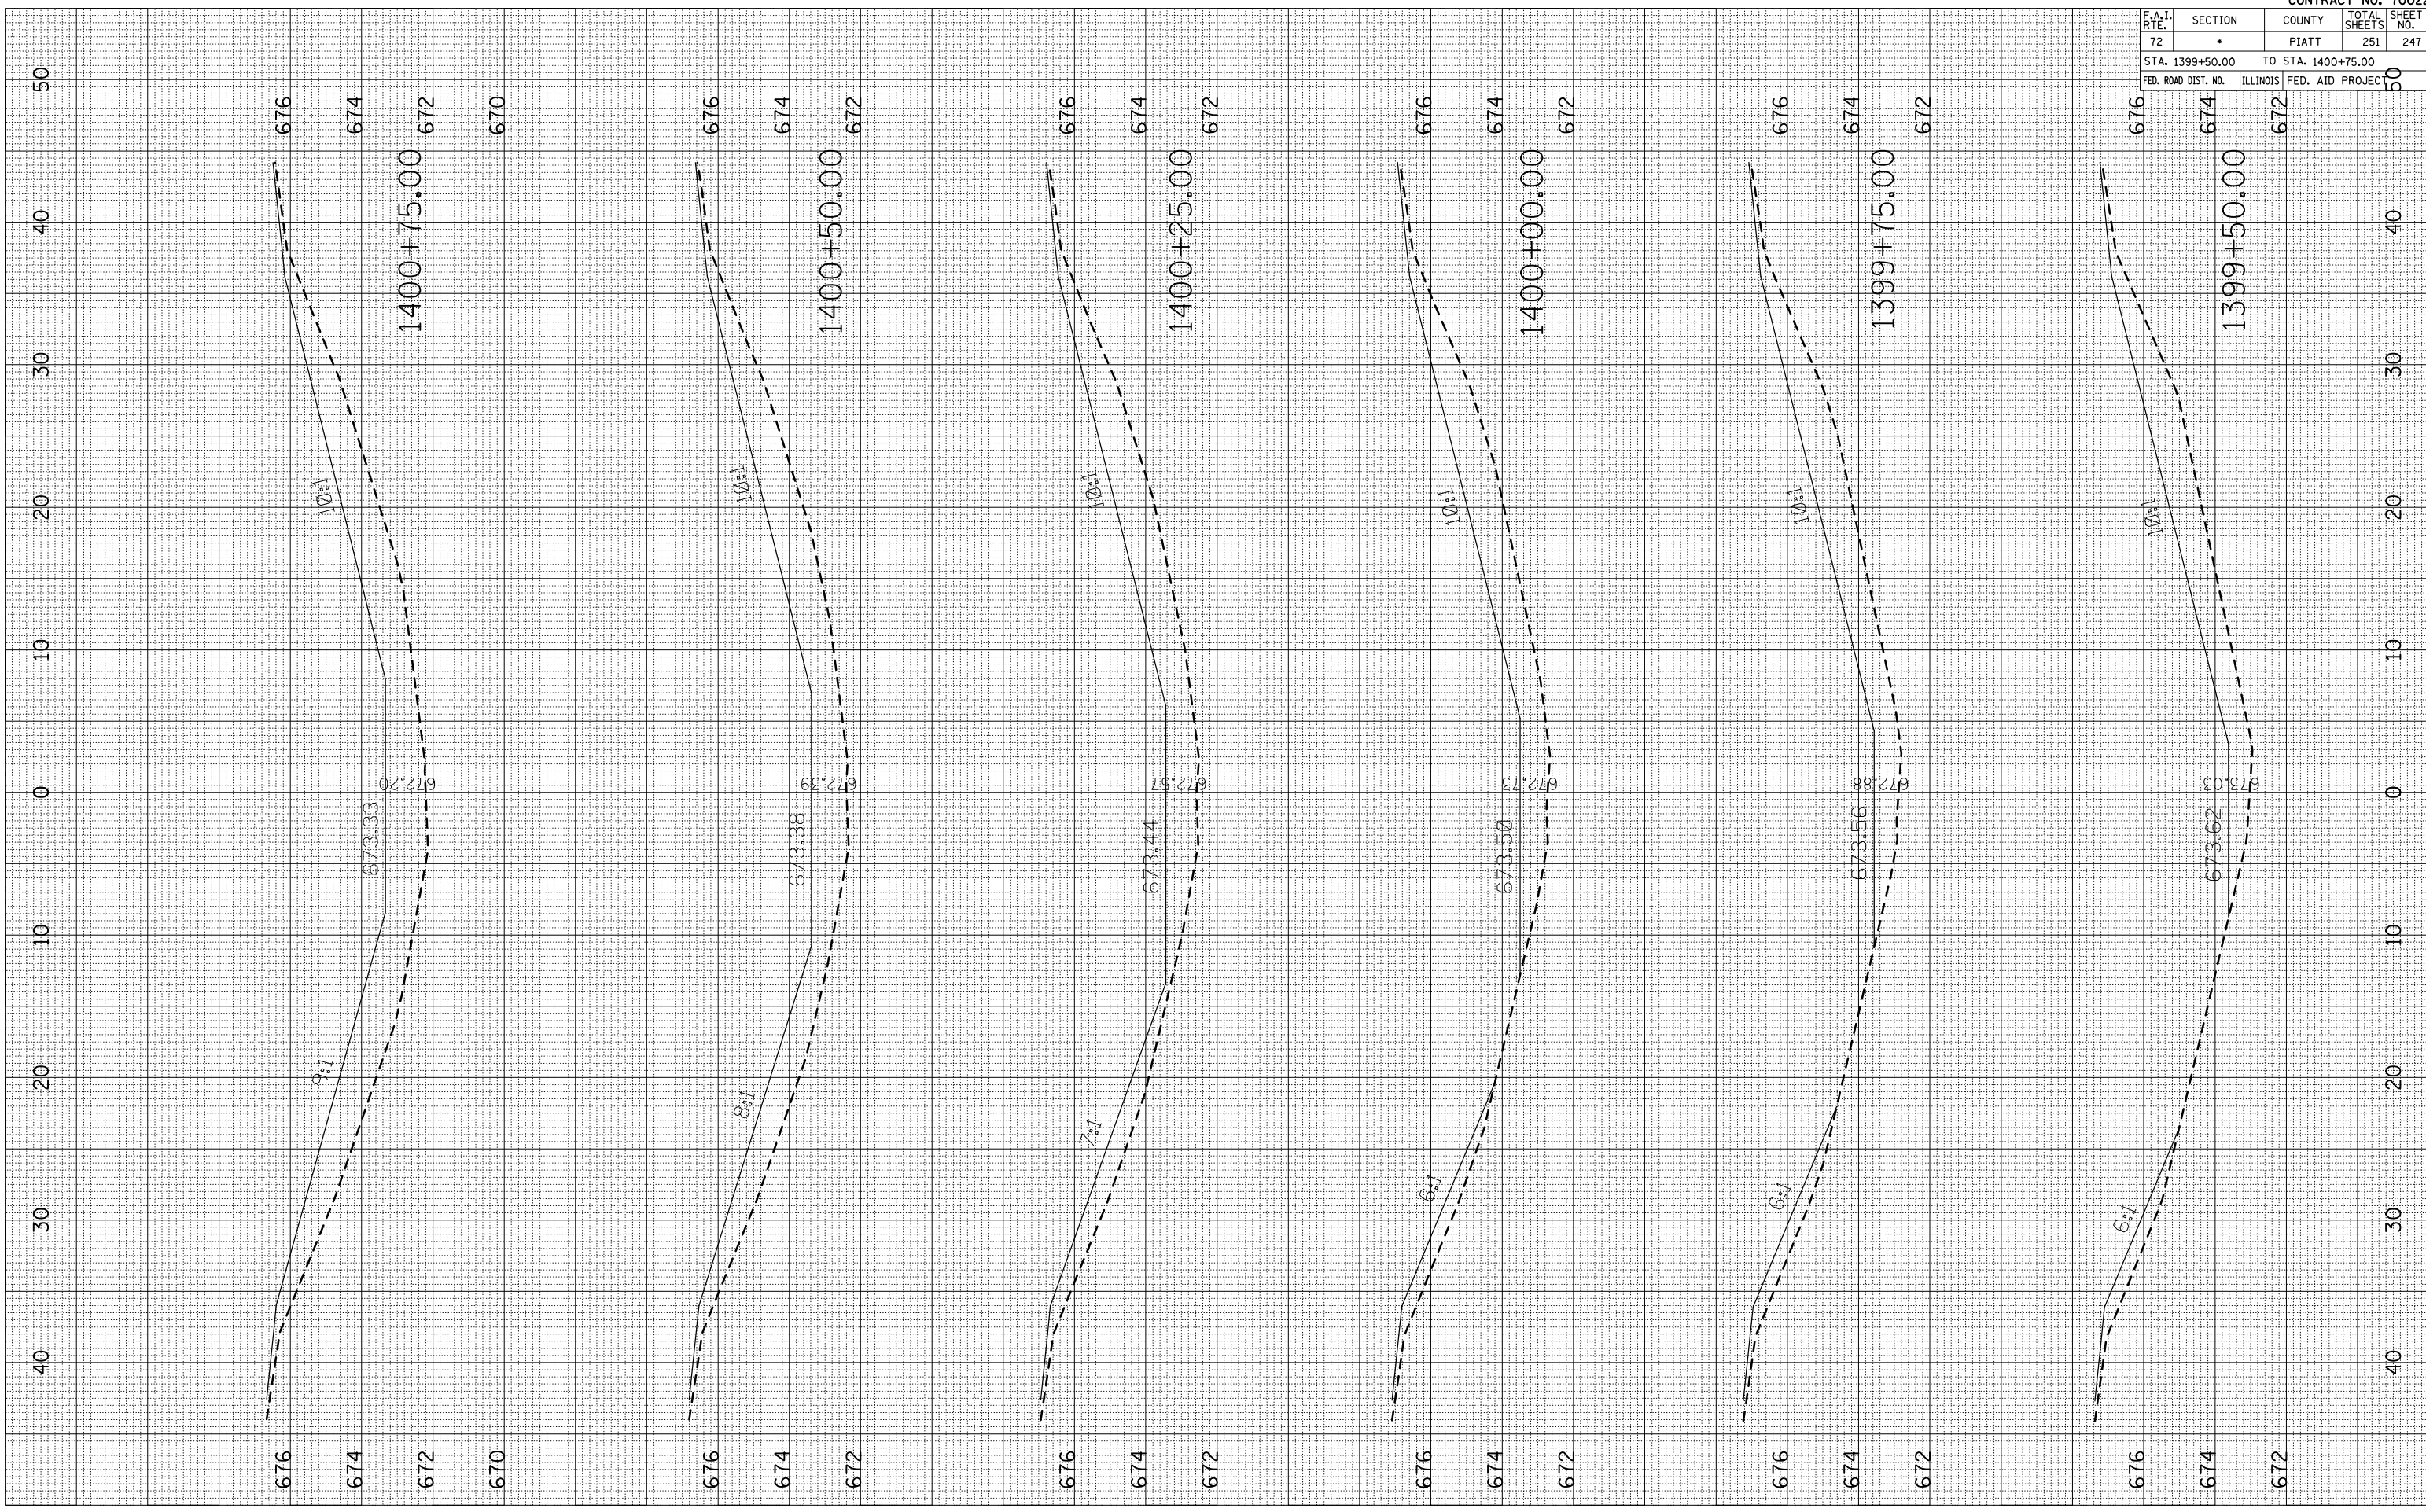

F.A.I. RTE.	SECTION	COUNTY	TOTAL SHEETS	SHEET NO.
72		PIATT	251	247

STA. 1399+50.00 TO STA. 1400+75.00
 ILLINOIS FED. AID PROJECT