


PLOT DATE = 2/8/2010
 PLOT SCALE = 10:500 / IN.
 USER NAME = ceer-lock_id

ORIGINAL SURVEYED
 CHECKED
 PLOTTED
 DATE

FINAL SURVEY
 SURVEYED
 PLOTTED
 DATE

NO. AREAS CHECKED

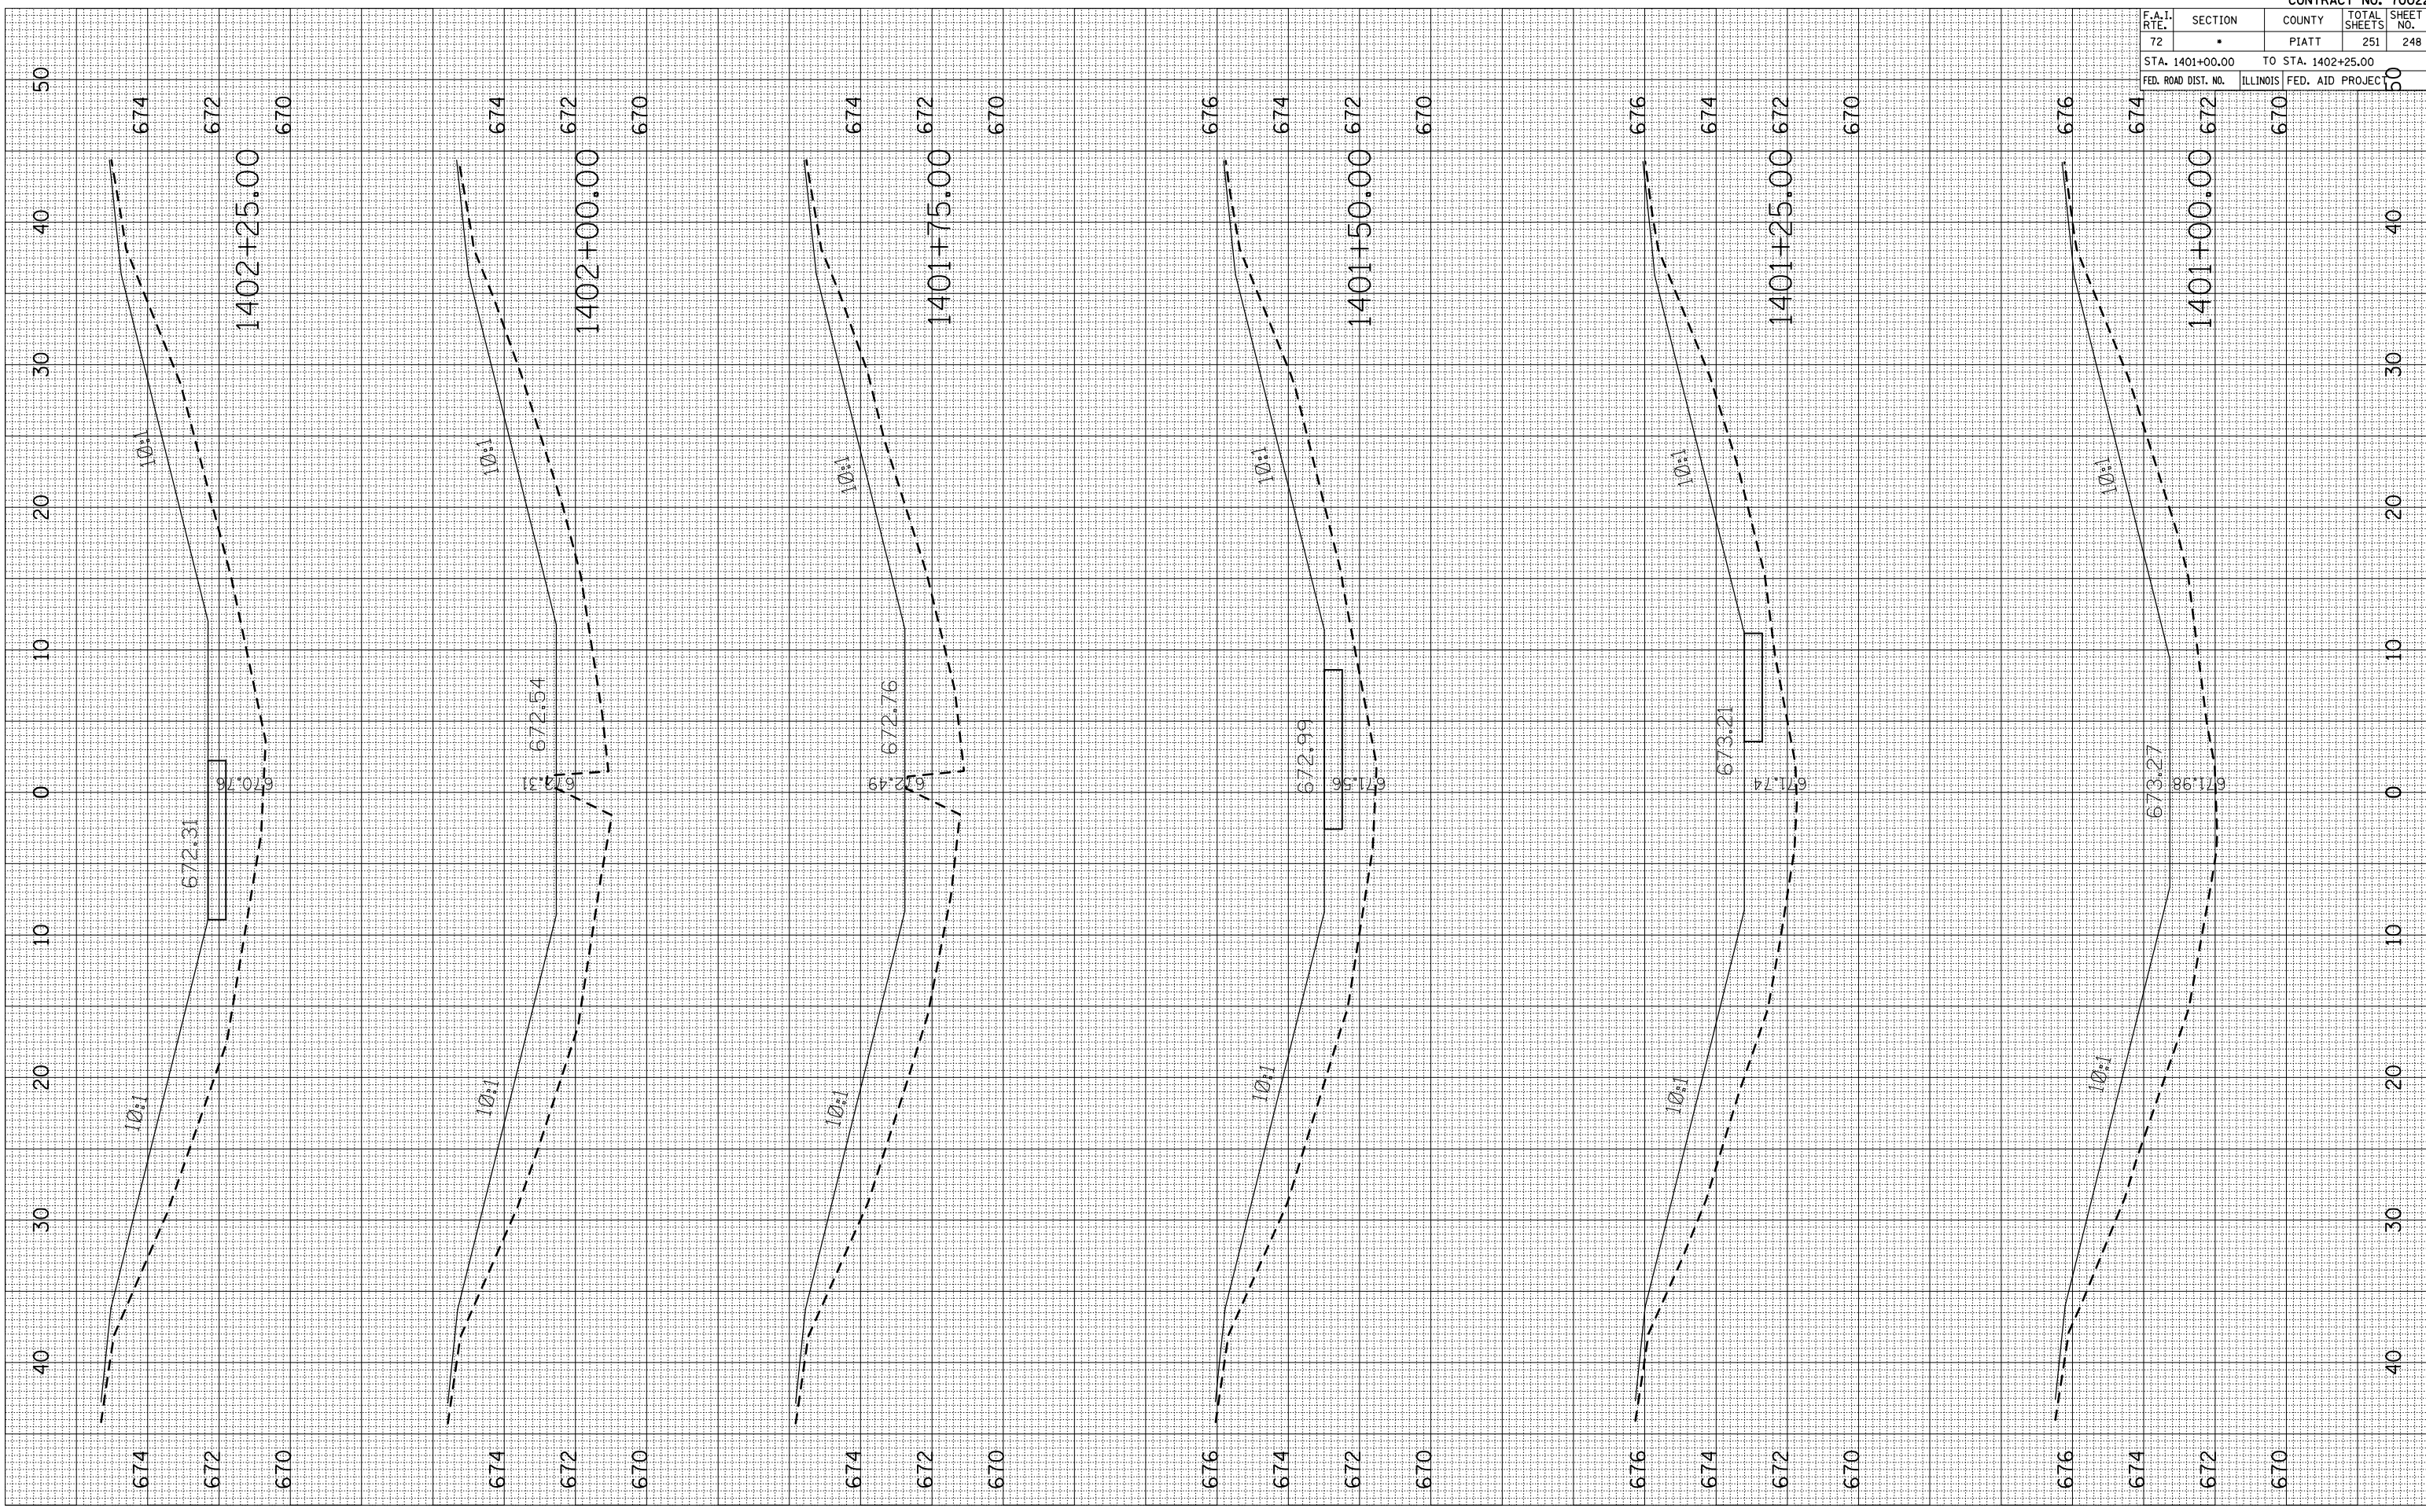

F.A.I. RTE.	SECTION	COUNTY	TOTAL SHEETS	SHEET NO.
72	•	PIATT	251	248
STA. 1401+00.00		TO STA. 1402+25.00		
FED. ROAD DIST. NO.		ILLINOIS FED. AID PROJECT		