


PLOT DATE = 2/8/2010
 PLOT SCALE = 10.5682 / IN.
 USER NAME = ceer-lock_id

ORIGINAL SURVEYED
 CHECK PLOTTED
 NO. AREAS CHECKED

FINAL SURVEYED
 CHECK PLOTTED
 NO. AREAS CHECKED

BY DATE

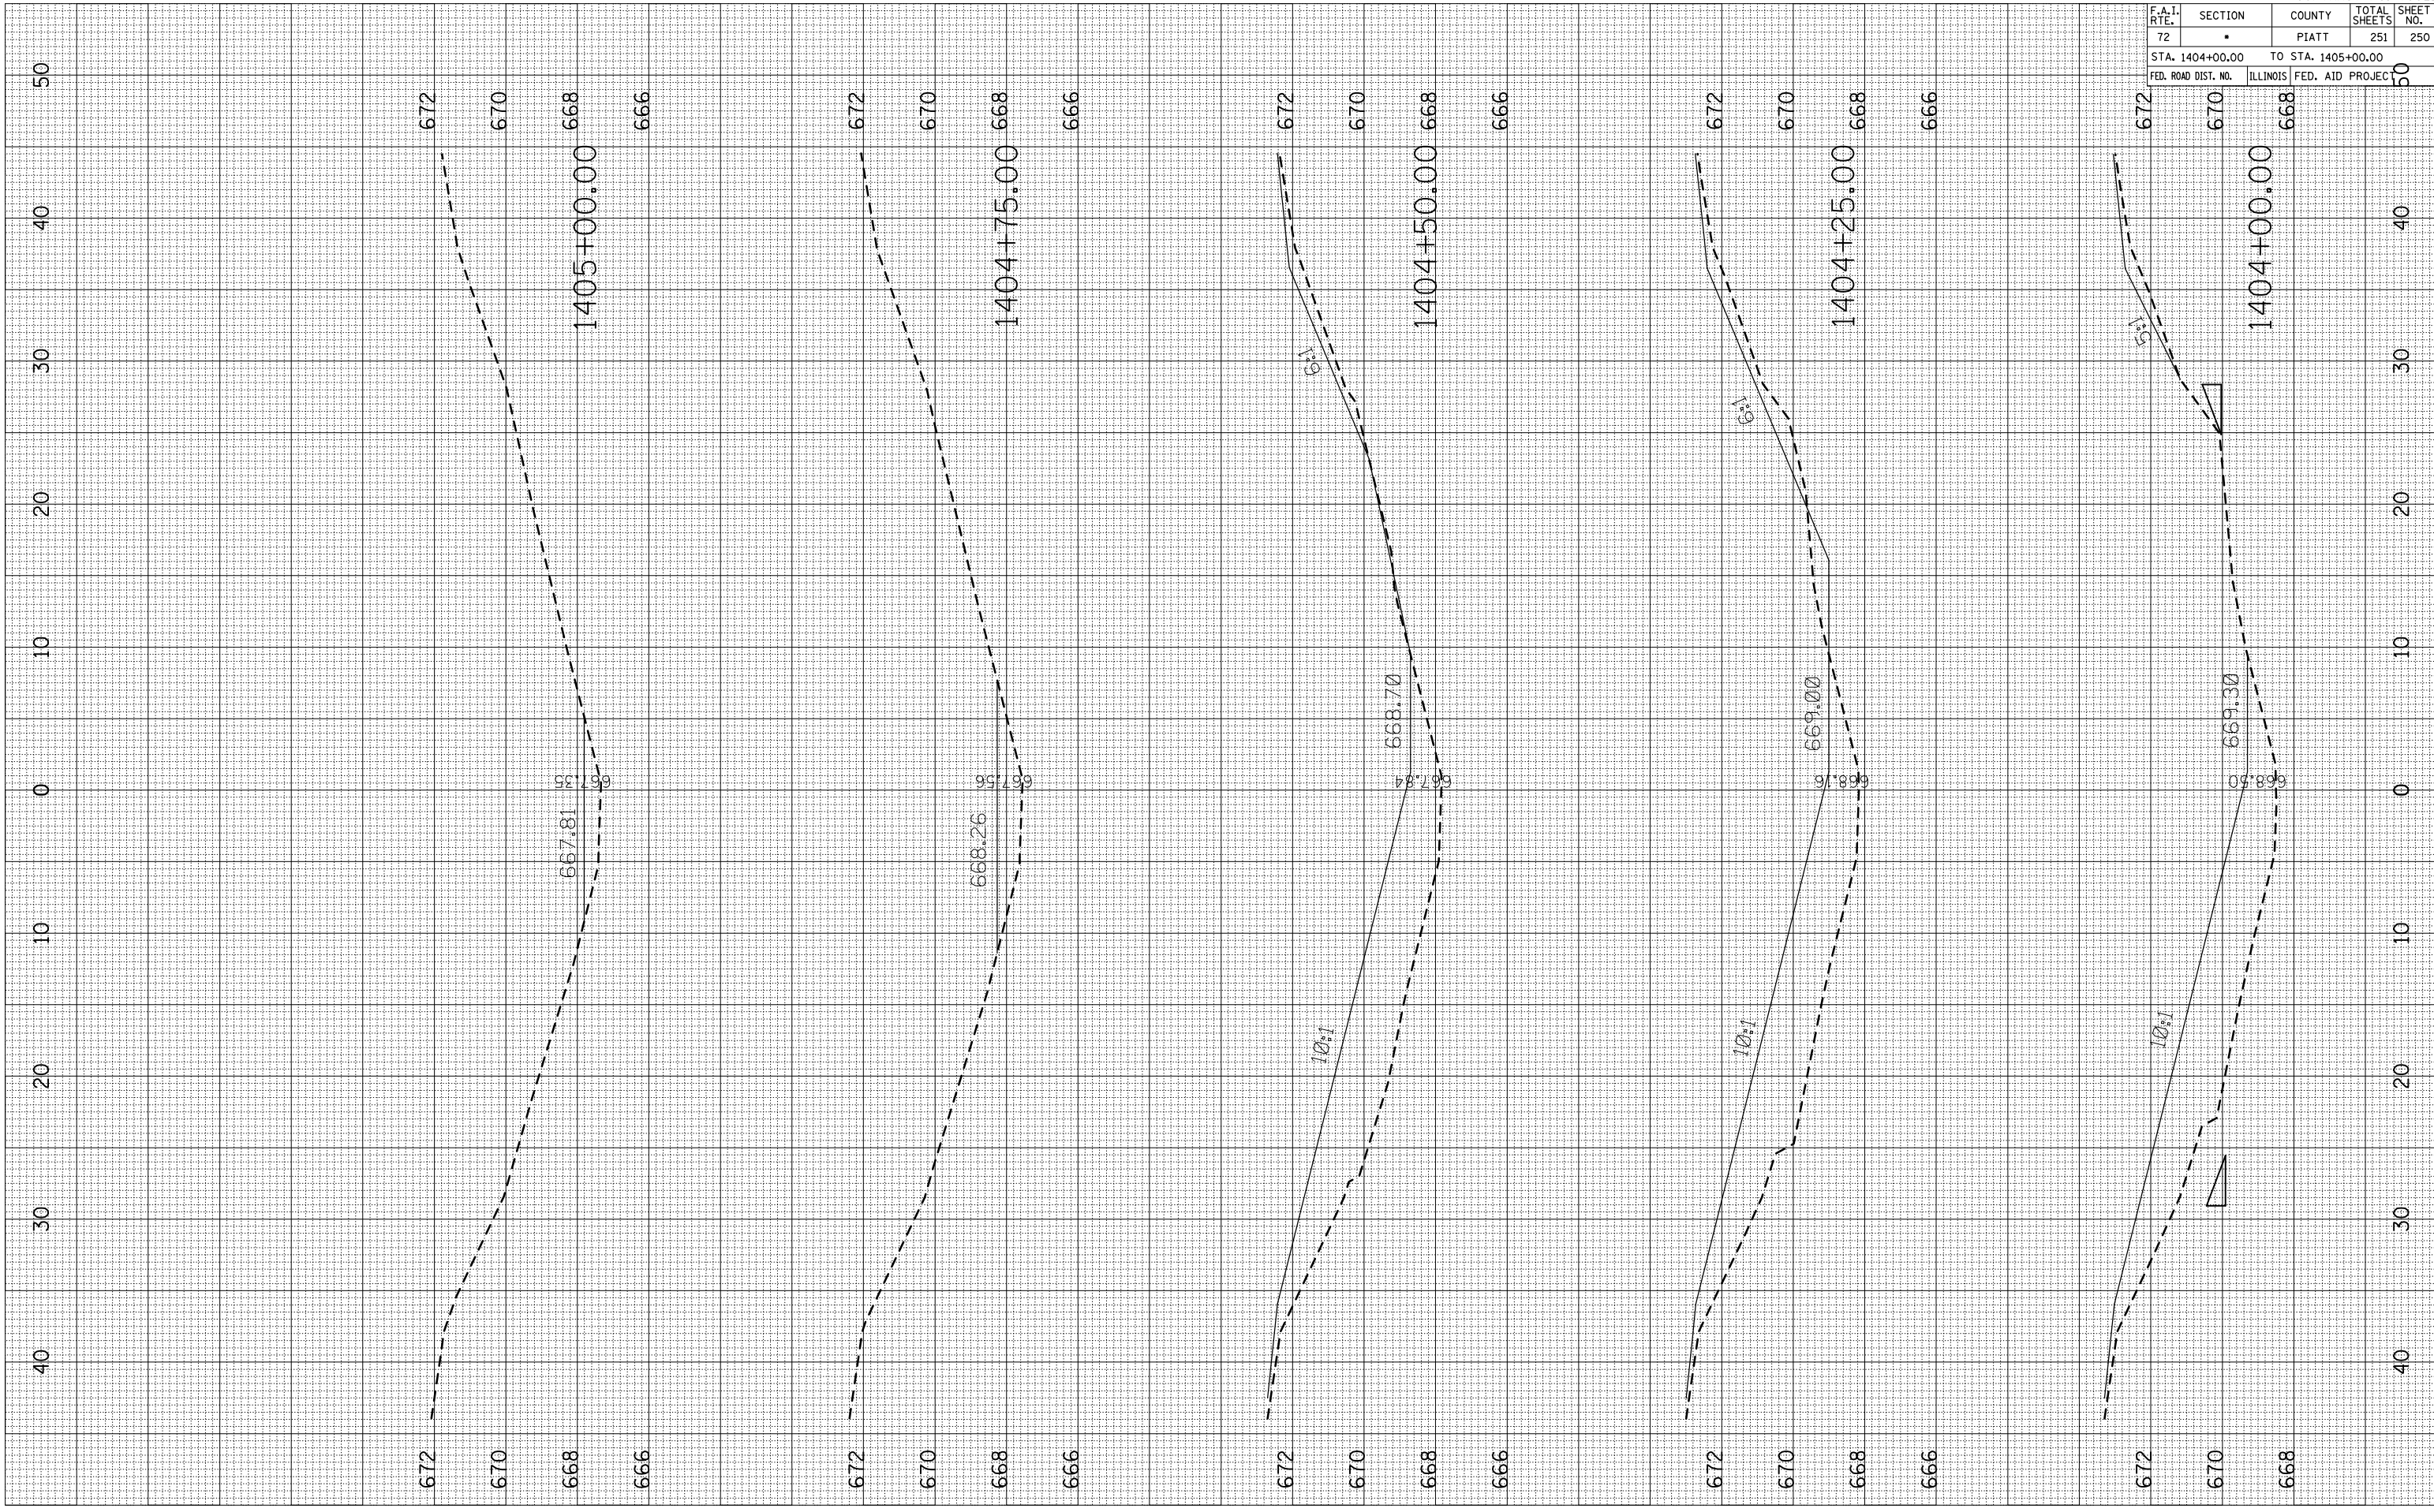

F.A.I. RTE.	SECTION	COUNTY	TOTAL SHEETS	SHEET NO.
72	•	PIATT	251	250
STA. 1404+00.00		TO STA. 1405+00.00		
FED. ROAD DIST. NO.		ILLINOIS	FED. AID PROJECT	

CONTRACT NO. 70022