



FAU 8136

RAMP 'B'

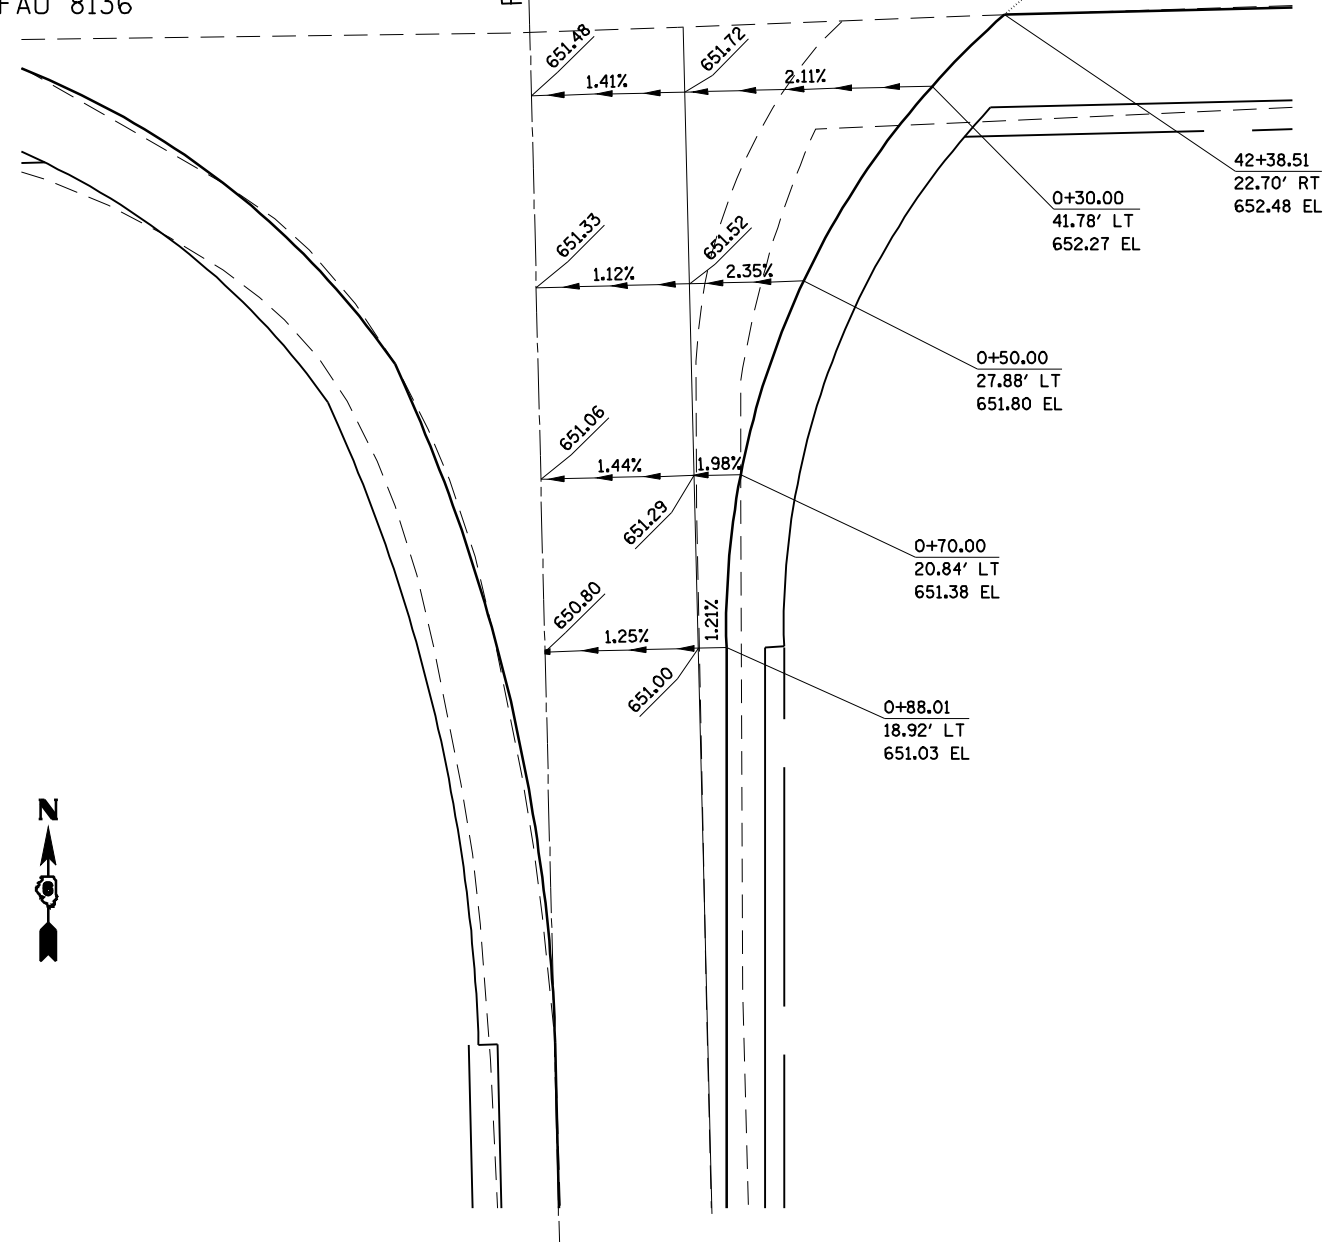

RAMP 'B'

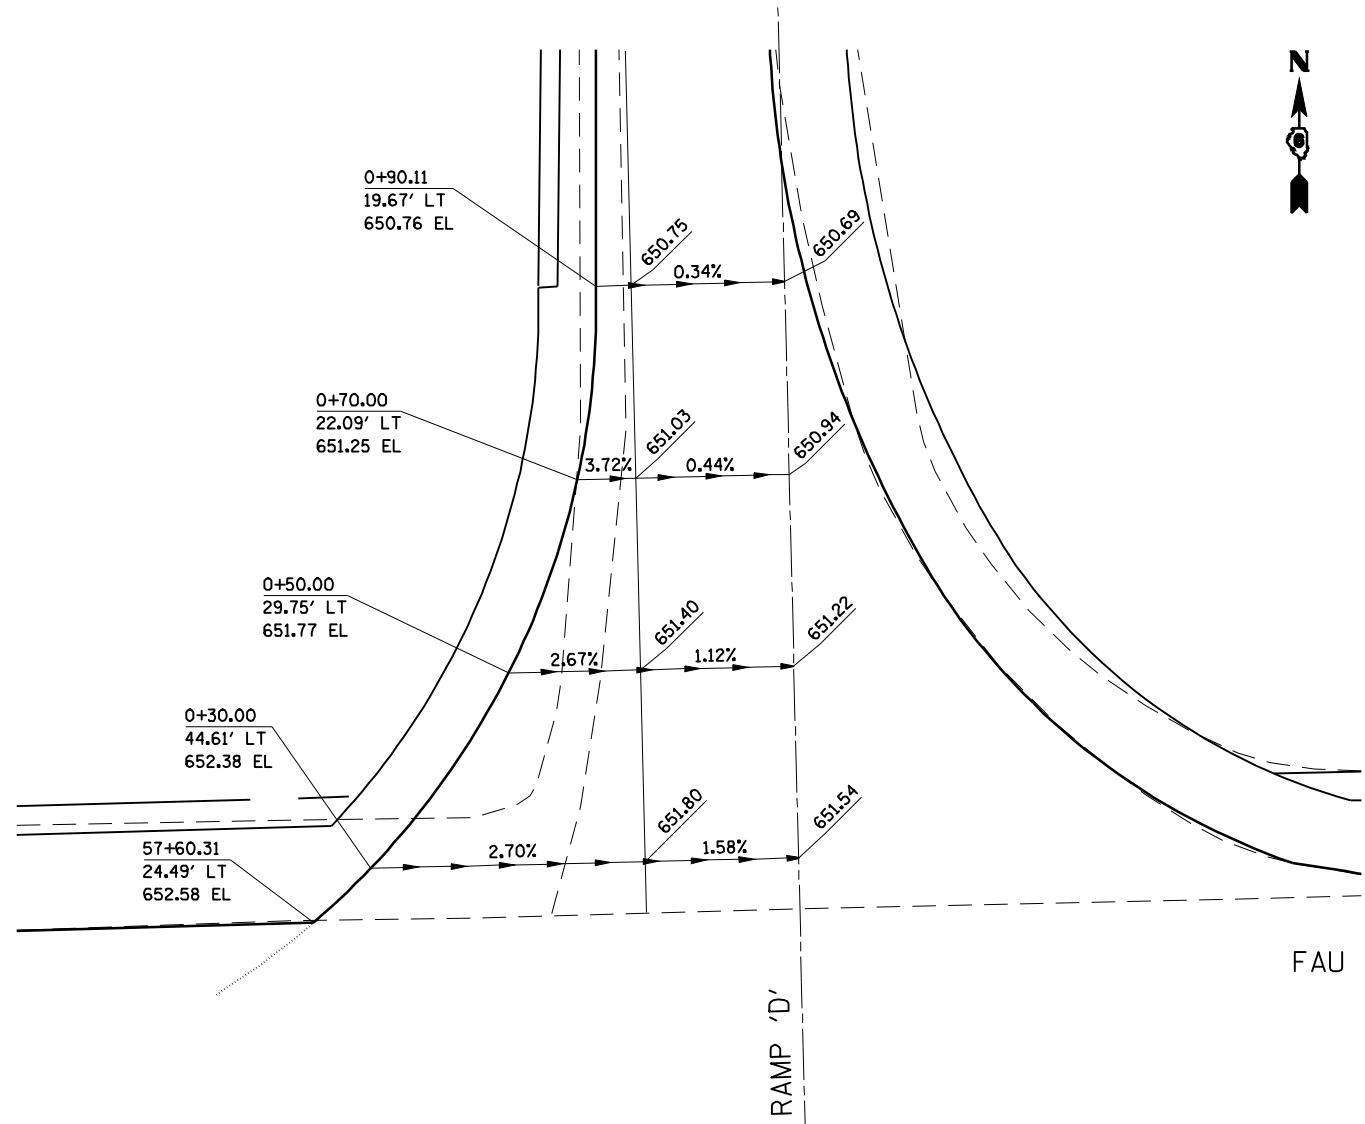

RAMP 'D'

FAU 8136

FILE NAME =	USER NAME = coxte	DESIGNED -	REVISED -
e:\pwork\pwid01\COXTE\dna25312\072460	intersect-det.dgn	DRAWN -	REVISED -
	PLOT SCALE = 20.0000' / IN.	CHECKED -	REVISED -
	PLOT DATE = Mar-23-2010 03:22:22PM	DATE -	REVISED -

STATE OF ILLINOIS  
DEPARTMENT OF TRANSPORTATION

INTERSECTION DETAIL SHEET  
RAMPS B,D & FAU 8136

SCALE: 1" = 10' SHEET NO. OF SHEETS STA. TO STA.

F.A.I. RTE.	SECTION	COUNTY	TOTAL SHEETS	SHEET NO.
55	59RS-2, BR	MACOUPIN	100	41
CONTRACT NO. 72A60			ILLINOIS FED. AID PROJECT	