

EXIST. CURVE I55N-6  
 PI STA. = 799+36.98  
 $\Delta = 21^\circ 15' 10''$  (RT)  
 $D = 1^\circ 00' 00''$   
 $R = 5,729.58'$   
 $T = 1,074.99'$   
 $L = 2,125.28'$   
 $E = 99.97'$   
 $e = 8.0\%$   
 $T.R. = 46'$   
 $S.E. RUN = 126'$   
 $P.C. STA. = 788+61.98$   
 $P.T. STA. = 809+87.26$


SEE TYPICAL PAVEMENT MARKING DETAIL SHEET

EQUATION:  
 STA 809+87.26 BK =  
 STA 161+08.45 AH

SN 059-0045  
 STA 164+86.78 (FAI 55)  
 STA 50+00.00 (FAU 8136)

PAVEMENT MARKING LEGEND		
①	URETHANE PAVEMENT MARKING - LINE 5"	(SOLID WHITE LINE)
②	URETHANE PAVEMENT MARKING - LINE 5"	(YELLOW)
③	PREFORMED PLASTIC PAVEMENT MARKING, TYPE B-INLAID - 6"	(SOLID WHITE LINE)
④	URETHANE PAVEMENT MARKING - LINE 5"	(WHITE SKIP DASH)
⑤	URETHANE PAVEMENT MARKING - LINE 8"	(SOLID WHITE LINE)
⑥	URETHANE PAVEMENT MARKING - LINE 12"	(SOLID WHITE LINE)
⑦	PREFORMED PLASTIC PAVEMENT MARKING, TYPE B-INLAID - LETTER AND SYMBOLS	(WHITE SYMBOLS)
⑧	PREFORMED PLASTIC PAVEMENT MARKING, TYPE B-INLAID - 5"	(WHITE SKIP DASH)
⑨	PREFORMED PLASTIC PAVEMENT MARKING, TYPE B-INLAID - 8"	(SOLID WHITE LINE)
⑩	PREFORMED PLASTIC PAVEMENT MARKING, TYPE B-INLAID - 24"	(SOLID WHITE LINE)
⑪	URETHANE PAVEMENT MARKING - LINE 12"	(SOLID YELLOW LINE)
⑫	GROOVING FOR RECESSED PAVEMENT MARKING 6"	
⑬	PREFORMED PLASTIC PAVEMENT MARKING, TYPE B-INLAID - 12"	(SOLID WHITE LINE)

EXIST. CURVE I55S-1  
 PI STA. = 192+06.71  
 $\Delta = 1^\circ 33' 57''$  (RT)  
 $D = 0^\circ 08' 58''$   
 $R = 38,310.20'$   
 $T = 523.55'$   
 $L = 1,047.03'$   
 $E = 3.58'$   
 $e = NC$   
 $T.R. =$   
 $S.E. RUN =$   
 $P.C. STA. = 186+83.16$   
 $P.T. STA. = 197+30.19$

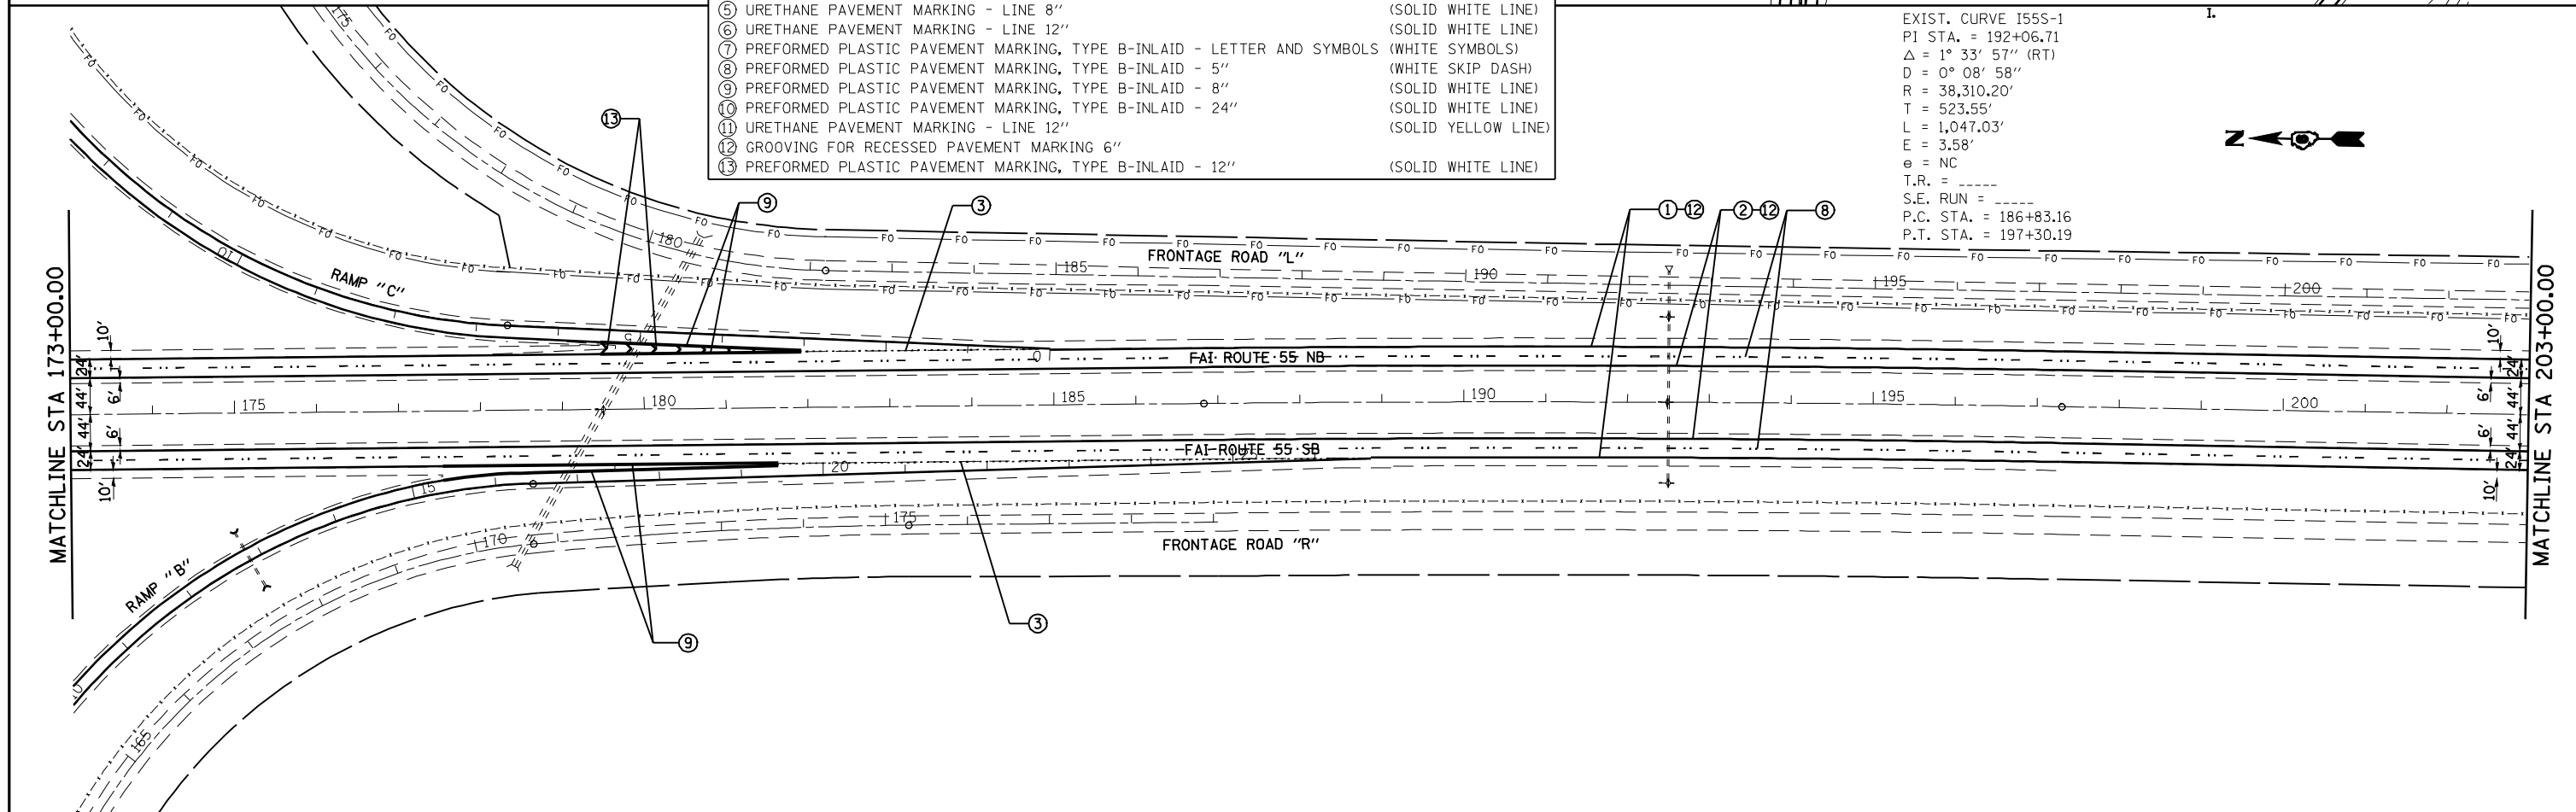

FILE NAME =	USER NAME = coxte	DESIGNED -	REVISED -	<b>STATE OF ILLINOIS DEPARTMENT OF TRANSPORTATION</b>	<b>PAVEMENT MARKING PLAN SHEETS</b>			F.A.I. RTE. = 55	SECTION = 59RS-2, BR	COUNTY = MACOUPIN	TOTAL SHEETS = 100	SHEET NO. = 44
es:\pwork\PWID00\COXTE\dms25312\0672A00-shk-pmk.dgn		DRAWN -	REVISED -		SCALE: 1" = 100'	SHEET NO.	OF SHEETS	STA. 792+00.00 TO STA. 203+00.00	CONTRACT NO. 72A60			
		CHECKED -	REVISED -		ILLINOIS FED. AID PROJECT							
		DATE = Mar-23-2010 03:22:29PM	REVISED -									