


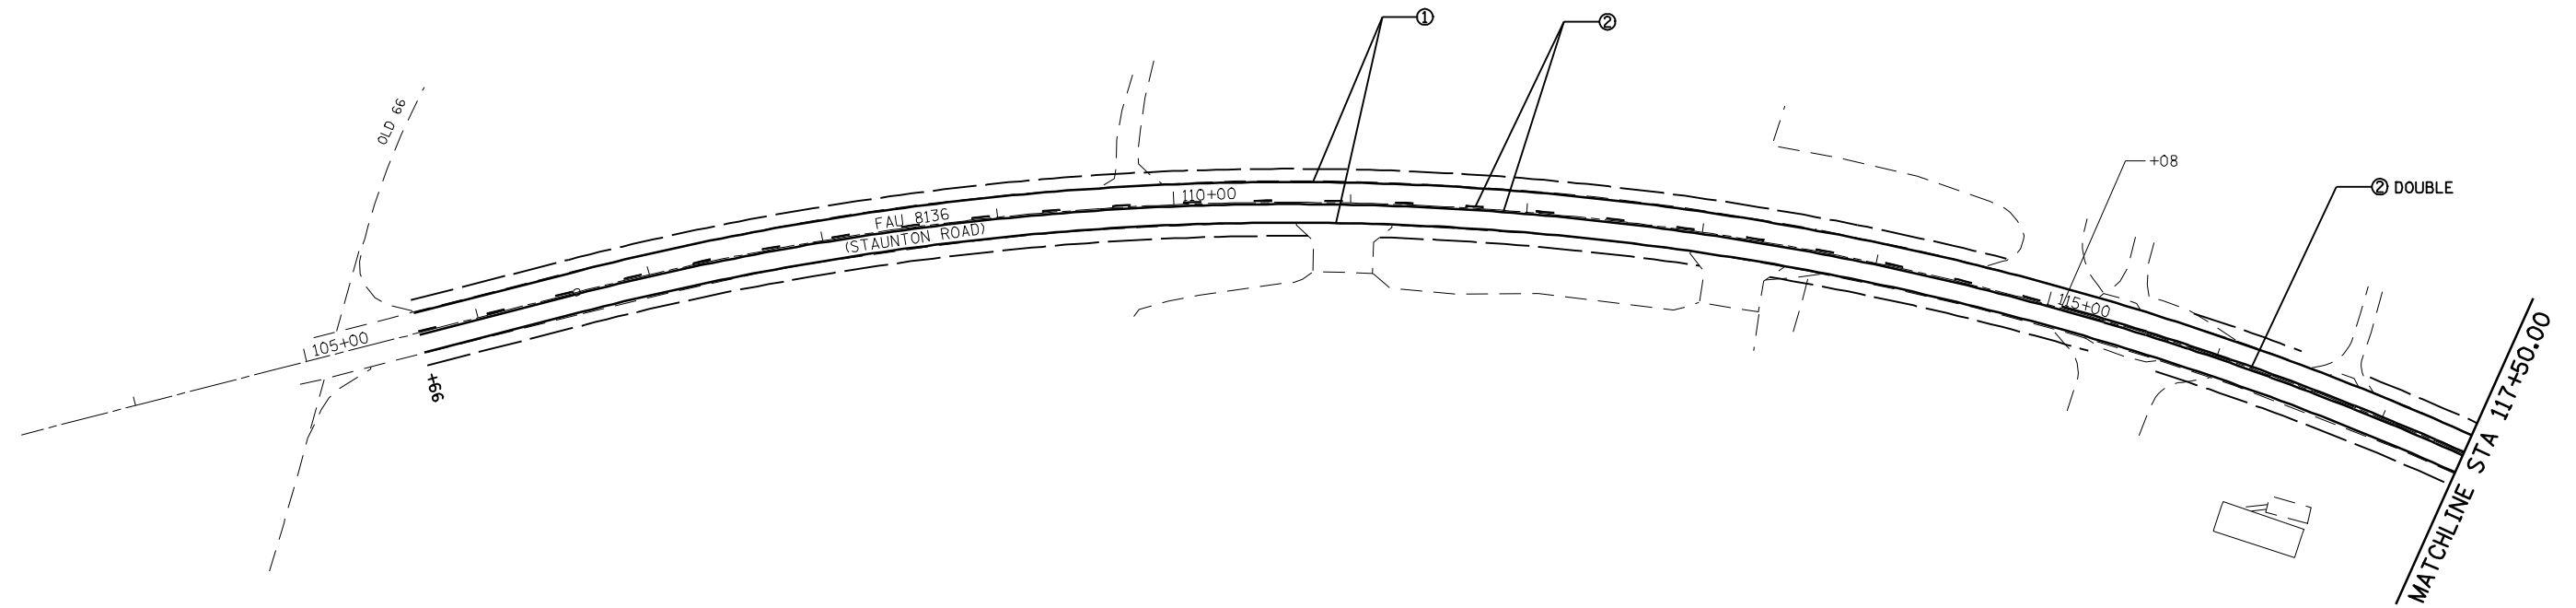

EXIST. CURVE C998
 PI STA. = 113+13.64
 Δ = 43° 59' 05" (RT)
 D = 3° 31' 43"
 R = 1,623.81'
 T = 655.81'
 L = 1,246.56'
 E = 127.43'
 e = 7.0%
 T.R. = 38'
 S.E. RUN = 179'
 P.C. STA. = 106+57.83
 P.T. STA. = 119+04.40



PAVEMENT MARKING LEGEND		
①	URETHANE PAVEMENT MARKING - LINE 5"	(SOLID WHITE LINE)
②	URETHANE PAVEMENT MARKING - LINE 5"	(YELLOW)
③	PREFORMED PLASTIC PAVEMENT MARKING, TYPE B-INLAID - 6"	(SOLID WHITE LINE)
④	URETHANE PAVEMENT MARKING - LINE 5"	(WHITE SKIP DASH)
⑤	URETHANE PAVEMENT MARKING - LINE 8"	(SOLID WHITE LINE)
⑥	URETHANE PAVEMENT MARKING - LINE 12"	(SOLID WHITE LINE)
⑦	PREFORMED PLASTIC PAVEMENT MARKING, TYPE B-INLAID - LETTER AND SYMBOLS	(WHITE SYMBOLS)
⑧	PREFORMED PLASTIC PAVEMENT MARKING, TYPE B-INLAID - 5"	(WHITE SKIP DASH)
⑨	PREFORMED PLASTIC PAVEMENT MARKING, TYPE B-INLAID - 8"	(SOLID WHITE LINE)
⑩	PREFORMED PLASTIC PAVEMENT MARKING, TYPE B-INLAID - 24"	(SOLID WHITE LINE)
⑪	URETHANE PAVEMENT MARKING - LINE 12"	(SOLID YELLOW LINE)
⑫	GROOVING FOR RECESSED PAVEMENT MARKING 6"	
⑬	PREFORMED PLASTIC PAVEMENT MARKING, TYPE B-INLAID - 12"	(SOLID WHITE LINE)

FILE NAME =	USER NAME = coxte	DESIGNED -	REVISED -	STATE OF ILLINOIS DEPARTMENT OF TRANSPORTATION	FAU 8136 (STAUNTON ROAD) PAVEMENT MARKING PLAN SHEETS	F.A.I. RTE. =	SECTION	COUNTY	TOTAL SHEETS	SHEET NO.
er\pwork\pwidot\COXTE\dma25312\0672402-shet-plan-TR481PM.dgn	DRAWN -	REVISED -	55			59RS-2, BR	MACOUPIN	100	47	
PLOT SCALE = 100.0000' / IN.	CHECKED -	REVISED -	CONTRACT NO. 72A60							
PLOT DATE = Mar-23-2010 03:22:38PM	DATE -	REVISED -	ILLINOIS FED. AID PROJECT							
						SCALE: 1" = 50'	SHEET NO. OF SHEETS	STA.	TO STA. 117+50.00	