


Detail A

I-55 NB STA 697+80 TO 698+00
 I-55 NB STA 245+80 TO 250+00

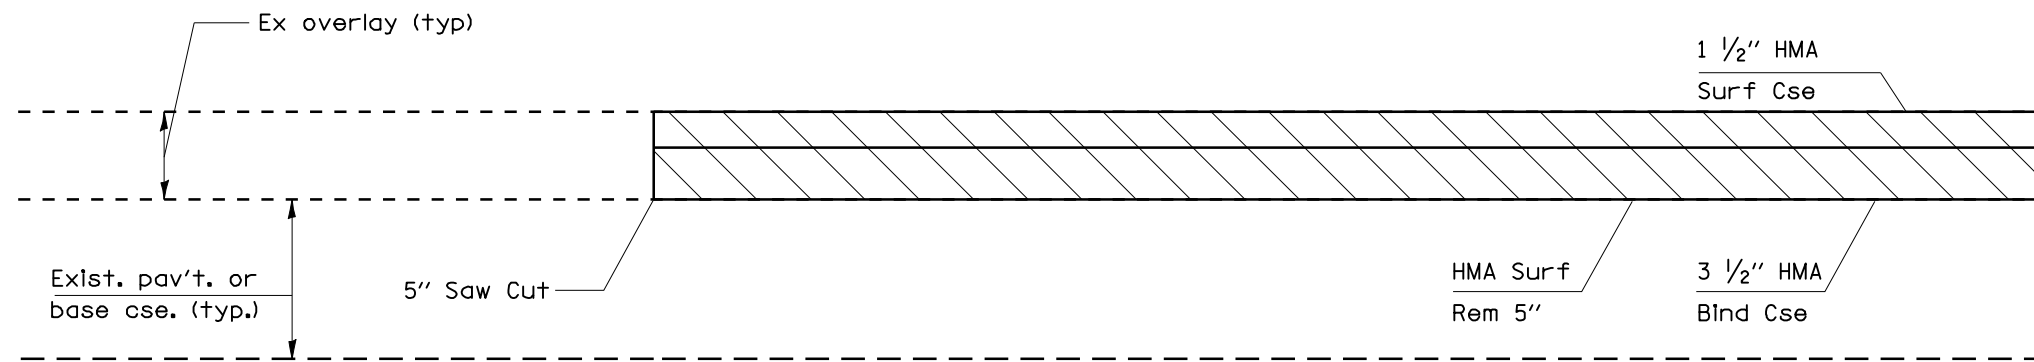

Detail B

I-55 SB STA 698+00
 I-55 SB STA 250+00

FILE NAME =	USER NAME = coxte	DESIGNED -	REVISED -	STATE OF ILLINOIS DEPARTMENT OF TRANSPORTATION	BUTT JOINT AND TRANSITION DETAILS			F.A.I. RTE.	SECTION	COUNTY	TOTAL SHEETS	SHEET NO.
e:\pwork\pwork\DOT\COXTE\dma25312\0672400-Details.dgn		DRAWN -	REVISED -		55	59RS-2, BR	MACOUPIN	100	60			
PLOT SCALE = 100.0000' / IN.		CHECKED -	REVISED -		CONTRACT NO. 72A60			ILLINOIS FED. AID PROJECT				
PLOT DATE = Mar-23-2010 03:23:17PM		DATE -	REVISED -		SCALE:	SHEET NO.	OF SHEETS	STA.	TO STA.			