


Detail C

STAUNTON ROAD STA 105+66
 STAUNTON ROAD STA 48+74
 STAUNTON ROAD STA 51+26
 STAUNTON ROAD STA 76+85

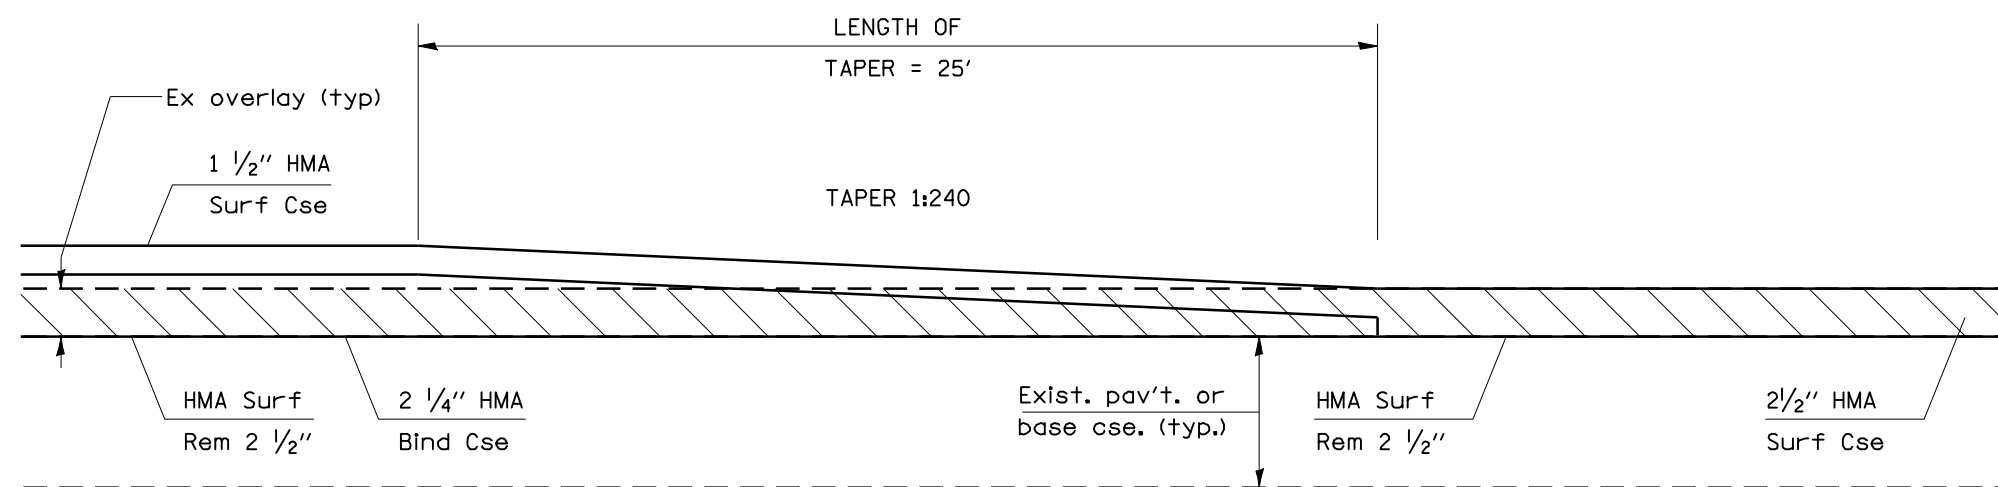

Detail D

STAUNTON INTERCHANGE RAMP A STA 20+00.00 TO 20+25.00
 STAUNTON INTERCHANGE RAMP B STA 1+75.00 TO 2+00.00
 STAUNTON INTERCHANGE RAMP C STA 21+00.00 TO 21+25.00
 STAUNTON INTERCHANGE RAMP D STA 1+50.00 TO 1+75.00

FILE NAME =	USER NAME = coxte	DESIGNED -	REVISED -	STATE OF ILLINOIS DEPARTMENT OF TRANSPORTATION	BUTT JOINT AND TRANSITION DETAILS				F.A.I. RTE.	SECTION	COUNTY	TOTAL SHEETS	SHEET NO.
e:\pwwork\pwidot\COXTE\dms25312\0672400-Detail1.dgn		DRAWN -	REVISED -		55	59RS-2, BR	MACOUPIN	100	61				
PLOT SCALE = 100.0000' / IN.		CHECKED -	REVISED -		CONTRACT NO. 72A60								
PLOT DATE = Mar-23-2010 03:23:20PM		DATE -	REVISED -		SCALE:	SHEET NO.	OF SHEETS	STA.	TO STA.	ILLINOIS FED. AID PROJECT			