


Detail E

STAUNTON INTERCHANGE RAMP A STA 5+92.22 TO STA 6+17.22 \*  
 STAUNTON INTERCHANGE RAMP B STA 15+13.14 TO STA 15+38.14 \*

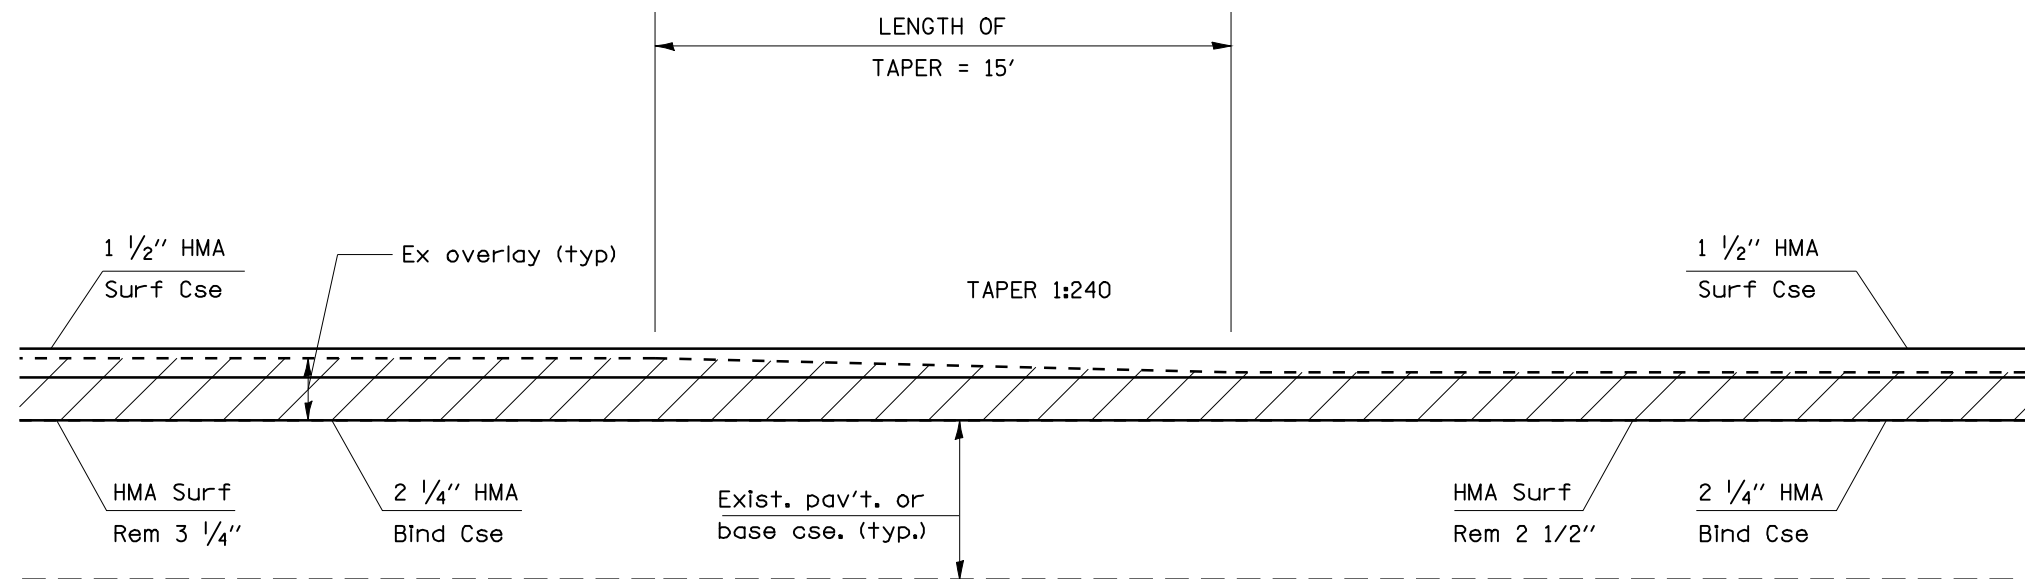

Detail F

STAUNTON INTERCHANGE RAMP C STA 5+35 TO STA 5+50 \*  
 STAUNTON INTERCHANGE RAMP D STA 15+87 TO STA 16+02 \*

\* TRANSITION STATIONS ARE BASED UPON THE RESURFACING TRANSITION FROM THE MOST RECENT RESURFACING, ACTUAL CONDITIONS MAY VARY. THE INTENT IS FOR ALL EX HMA ON THE PAVEMENT TO BE MILLED OFF.

FILE NAME =	USER NAME = coxte	DESIGNED -	REVISED -	<b>STATE OF ILLINOIS DEPARTMENT OF TRANSPORTATION</b>	<b>BUTT JOINT AND TRANSITION DETAILS</b>				F.A.I. RTE.	SECTION	COUNTY	TOTAL SHEETS	SHEET NO.
er\pwork\PWIDOT\COXTE\dma25312\0672000-Details.dgn		DRAWN -	REVISED -		SCALE:	SHEET NO.	OF SHEETS	STA.	TO STA.	55	59RS-2, BR	100	62
		CHECKED -	REVISED -						CONTRACT NO. 72A60				
		DATE -	REVISED -						ILLINOIS FED. AID PROJECT				